



FRONT ELEVATION
PLOTS 5, 6, 7





FRONT ELEVATION



FRONT ELEVATION



FRONT ELEVATION

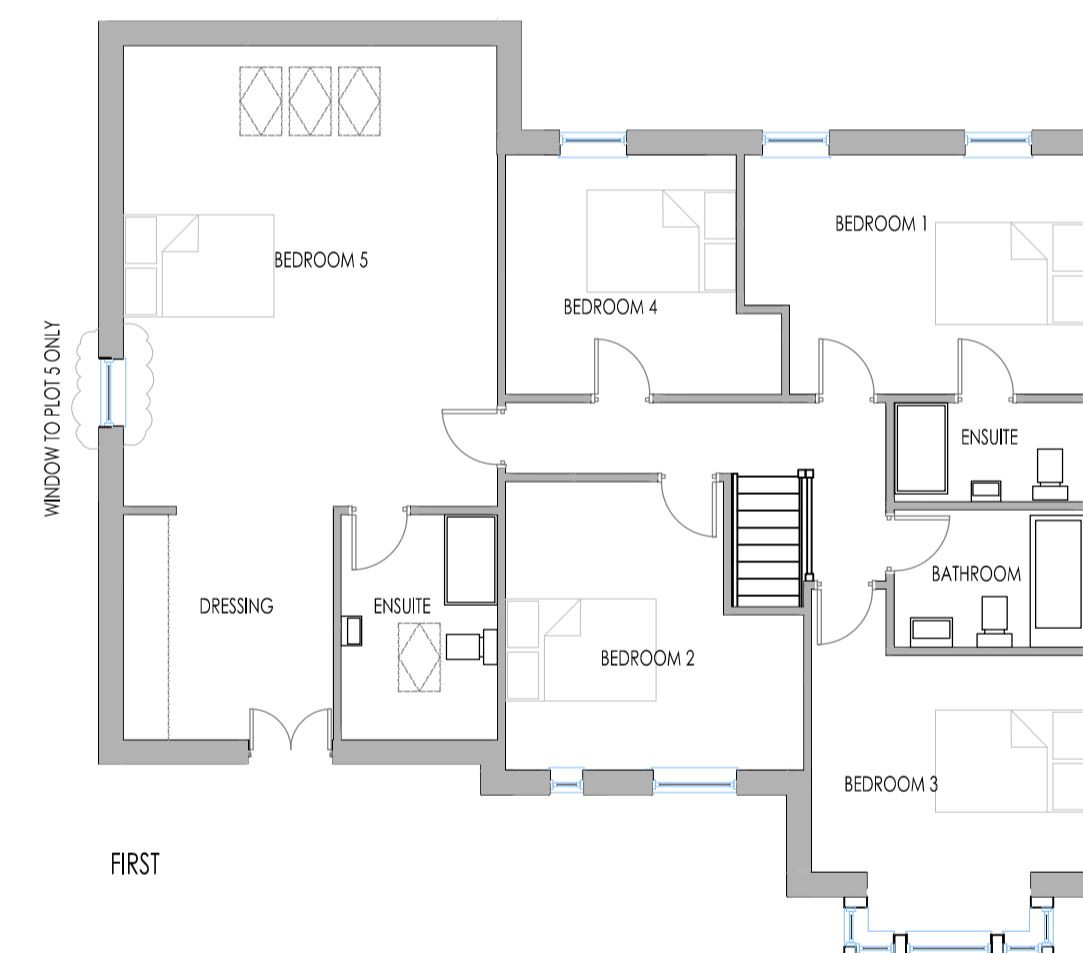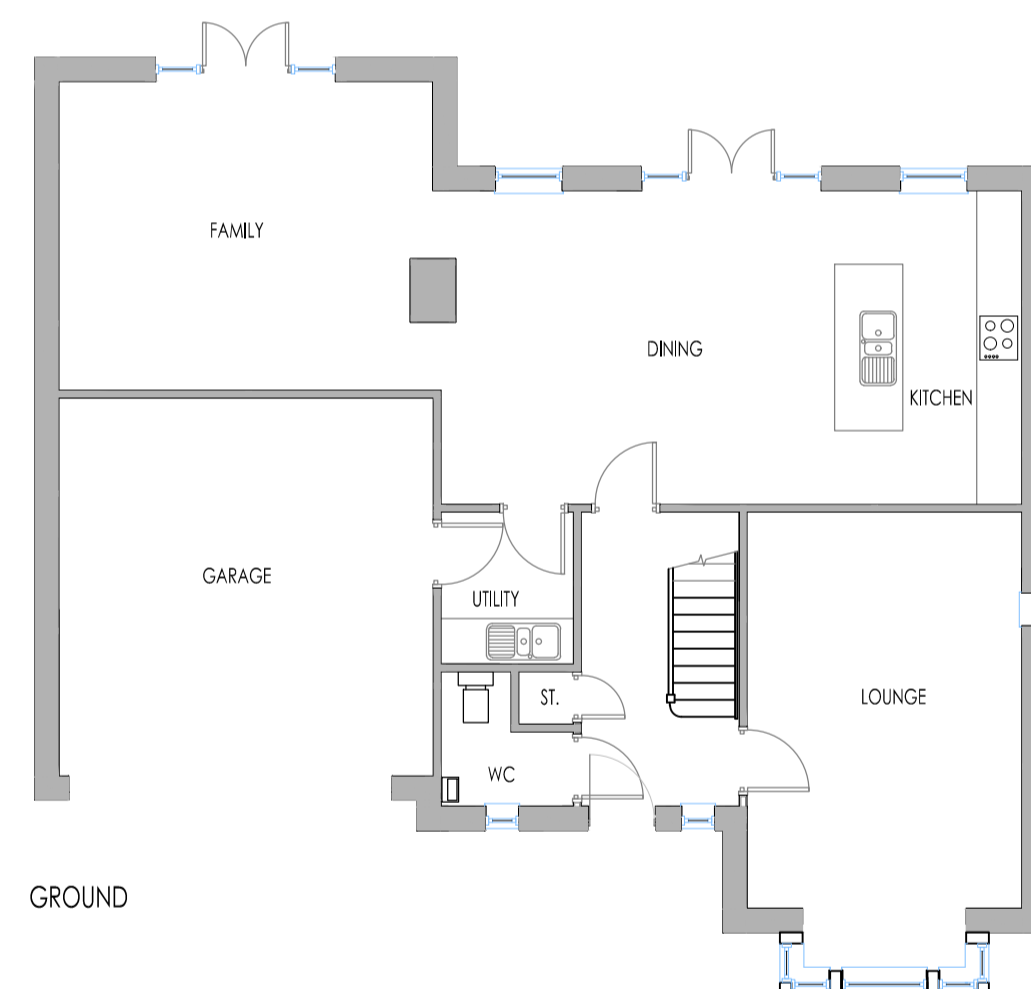

Development	Westfields Road		
Location	Mirfield		
Marketing Name	Knowl Park Gardens		
Drawing Title	HOUSETYPE D		
Drawing Number	R16:KPG:HT:004		
Revision	B	Scale @ A1	1:100
Drawn By	JLB	Date Started	14-12-16
Checked by		Date	