


NOTES

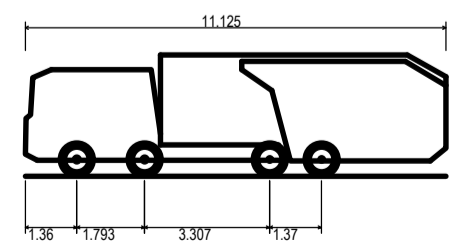

Phoenix 2-25W (with Volvo FM12 chassis)
 Overall Length 11.125m
 Overall Width 2.530m
 Overall Body Height 3.205m
 Min Body Ground Clearance 0.410m
 Track Width 2.500m
 Lock to lock time 4.00s
 Kerb to Kerb Turning Radius 9.250m

KNOWL PARK

WESTFIELDS ROAD

REV	DESCRIPTION	SIG	CHK	DATE
A	First Issue.			
B	Revised to suit current layout.	PWAH	NJB	30.09.16
C	Revised to suit current layout.	LJA	PWAH	04.04.17

RIVA HOMES

WESTFIELDS ROAD MIRFIELD

REFUSE VEHICLE TRACKING

Eastwood & Partners
CONSULTING ENGINEERS

St. Andrew's House
23 Kingfield Road
Sheffield
S11 9AS
Tel 0114 255 4554
Fax 0114 255 4330
mail@eastwoodandpartners.com
www.eastwoodandpartners.com



SCALE WHEN PLOTTED AT A1			DRAWING STATUS	
1:250, 1:200			APPROVAL	
DRAWN	CHECKED	DATE	DRAWING NUMBER	REV
CHH	NB	11.03.16	39450/001	C