




FRONT ELEVATION
PLOT 1




SIDE ELEVATION



SIDE ELEVATION

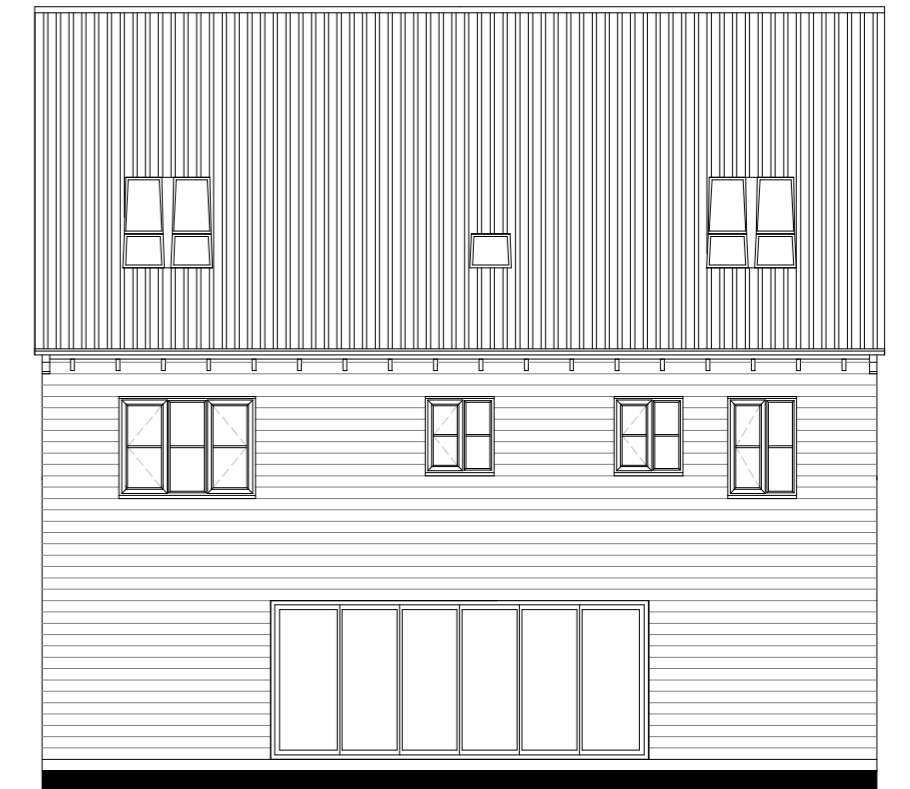


REAR ELEVATION

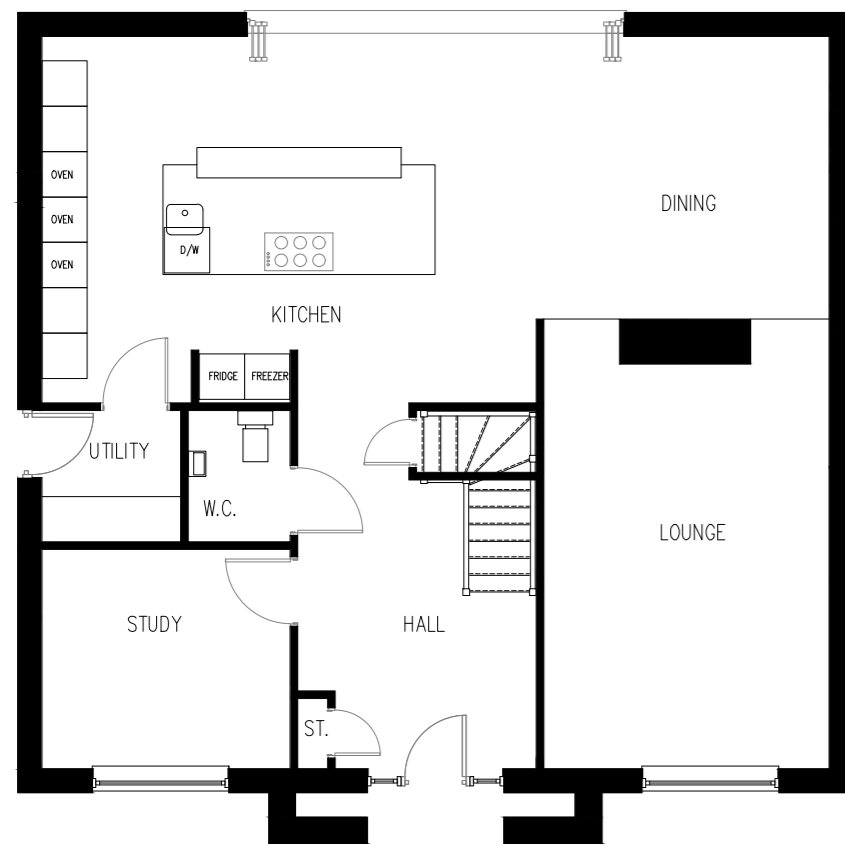

GROUND FLOOR PLAN



FIRST FLOOR PLAN

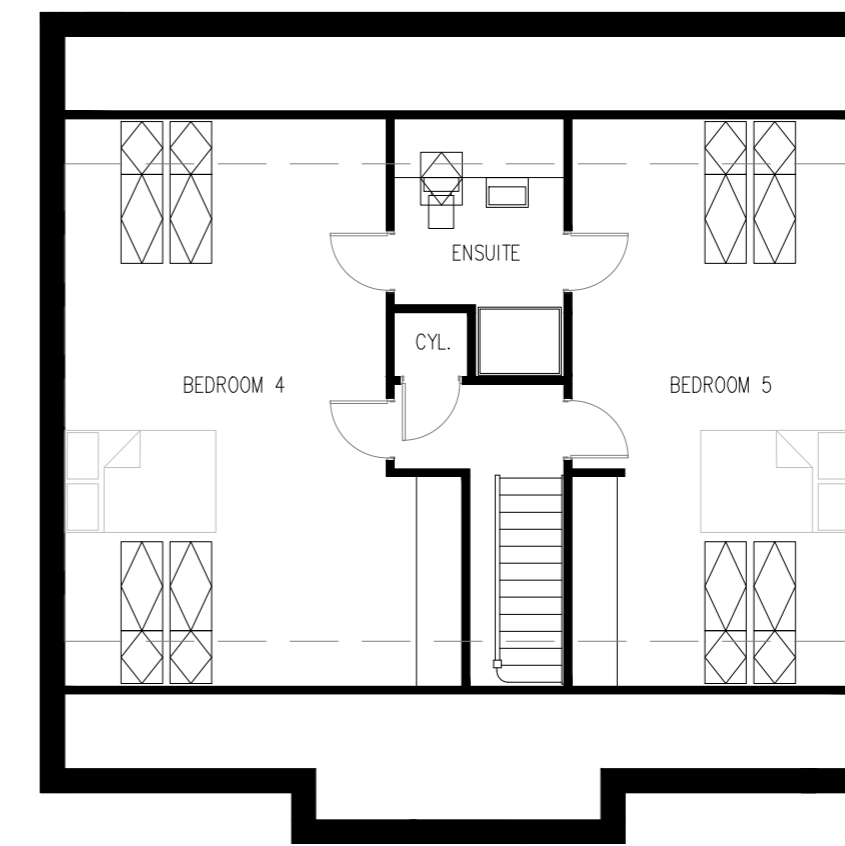

SECOND FLOOR PLAN

C	20.10.17	REAR PATIO DOORS AMENDED ON ELEVATION	DRH	JLB
---	----------	---------------------------------------	-----	-----

REV	DATE	DESCRIPTION	BY	CHECK
-----	------	-------------	----	-------

Development	Westfields Road		
Location	Mirfield		
Marketing Name	Knowl Park Gardens		
Drawing Title	HOUSETYPE A		
Drawing Number	R16:KPG:HT:001		
Revision	C	Scale	1:100 @ A2
Drawn By	JLB	Date Started	14-12-16
Checked by		Date	

Riva Homes - WI House - Unit C - Nephaw Lane South
Morley - Leeds - LS27 7JQ - 0113 8187840 - www.rivahomes.co.uk