


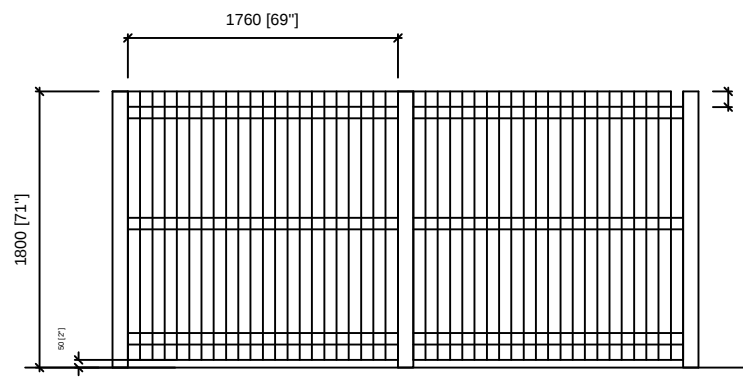


SF10 FEATHER EDGE BOARDED TIMBER SCREEN
100x100mm timber posts with 100x37mm sw runners (2No.), and 100x25mm thick feather edge sawn boards with 20mm lap to boards. Bottom edge of boards to be set 50mm clear of finished ground level. All timbers to be Tanalised and stained dark brown, prior to delivery to site. All fixings to be galvanised mild steel. Timber posts to be taken down 600mm minimum and encased centrally in 450x450x600mm deep concrete base. All fencing to be site assembled.



Damping down and wheel washing facilities to be provided as necessary throughout construction to control the emission of dust and dirt.

Rev A- 18.01.17
Layout of affordable unit parking amended.

location NETHERTHONG		
title CONSTRUCTION/COMPOUND LAYOUT		
scale 1-500@A2	drawn by JHY	date JAN '17
drawing no. JHY/1167/205	rev A	

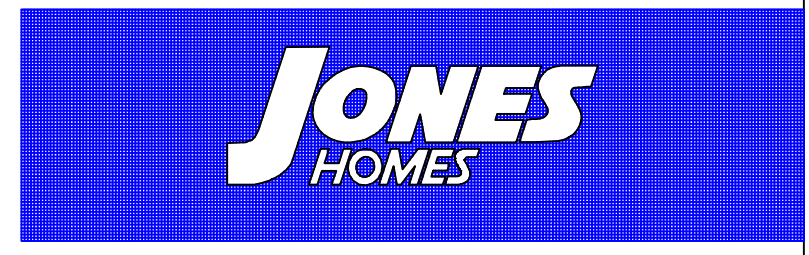

JONES HOMES (NORTHERN) LIMITED
GREEN BANK HOUSE, GREEN BANK, CLECKHEATON BD19 5LQ
Tel: (01274) 852700 Fax: (01274) 852701