


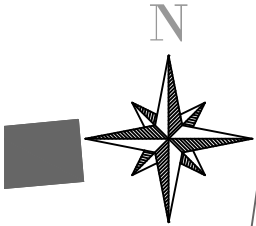

Site Overview
Scale 1:1000



DESIGNERS HAZARD IDENTIFICATION

IT IS ASSUMED THAT ALL WORKS WILL BE UNDERTAKEN BY A COMPETENT CONTRACTOR WORKING, WHERE APPROPRIATE, TO AN APPROVED METHOD STATEMENT. IN ADDITION TO THE HAZARDS TYPICALLY ASSOCIATED WITH THE TYPES OF CONSTRUCTION DETAILED ON THIS DRAWING, ANY KNOWN ABNORMAL HAZARDS SPECIFIC TO THIS DRAWING HAVE BEEN IDENTIFIED.



ABNORMAL
HAZARD
REFERENCE

Notes

GENERAL NOTES

1. ALL CONNECTIONS TO PROPOSED PUBLIC SEWERS TO BE A MINIMUM 1500.
2. ALL MANHOLES WITHIN DRIVES TO HAVE B125 COVERS WITH CONCRETE COLLAR. MANHOLES LOCATED WITHIN THE HIGHWAY TO HAVE D400 COVERS.
3. ALL PRIVATE DRAINAGE WITHIN 1m TREES TO HAVE 150mm CONCRETE BED AND SURROUND.
4. THIS DRAWING IS FOR INFORMATION ONLY.

LAND DRAINAGE

- PERFORATED LAND DRAINAGE
- SOLID PIPEWORK LAND DRAINAGE
- LAND DRAINAGE SERVICE CHAMBER
- PROPOSED OUTFALL ROUTE

Date	Revision	By	Chkd	Ref
14/08/17	PRELIMINARY ISSUE	KB	VB	P1

dudleys
Structural & Civil Consultants
Suite 3, Tithe House
35 Town Street, Horsforth
Leeds, LS18 5LJ
Tel: 0113 258 3611
e-mail: info@dudleys.org.uk

Project
**ST MARY'S AVE,
NETHERTHONG,
JONES HOMES**
Title
**LAND DRAINAGE
AND OUTFALL**

Scale	1:250	Drawn	KB	Checked	VB
Date	AUG'17	Status	PRELIMINARY		
Drg. No.	16293/007				Rev. P1