


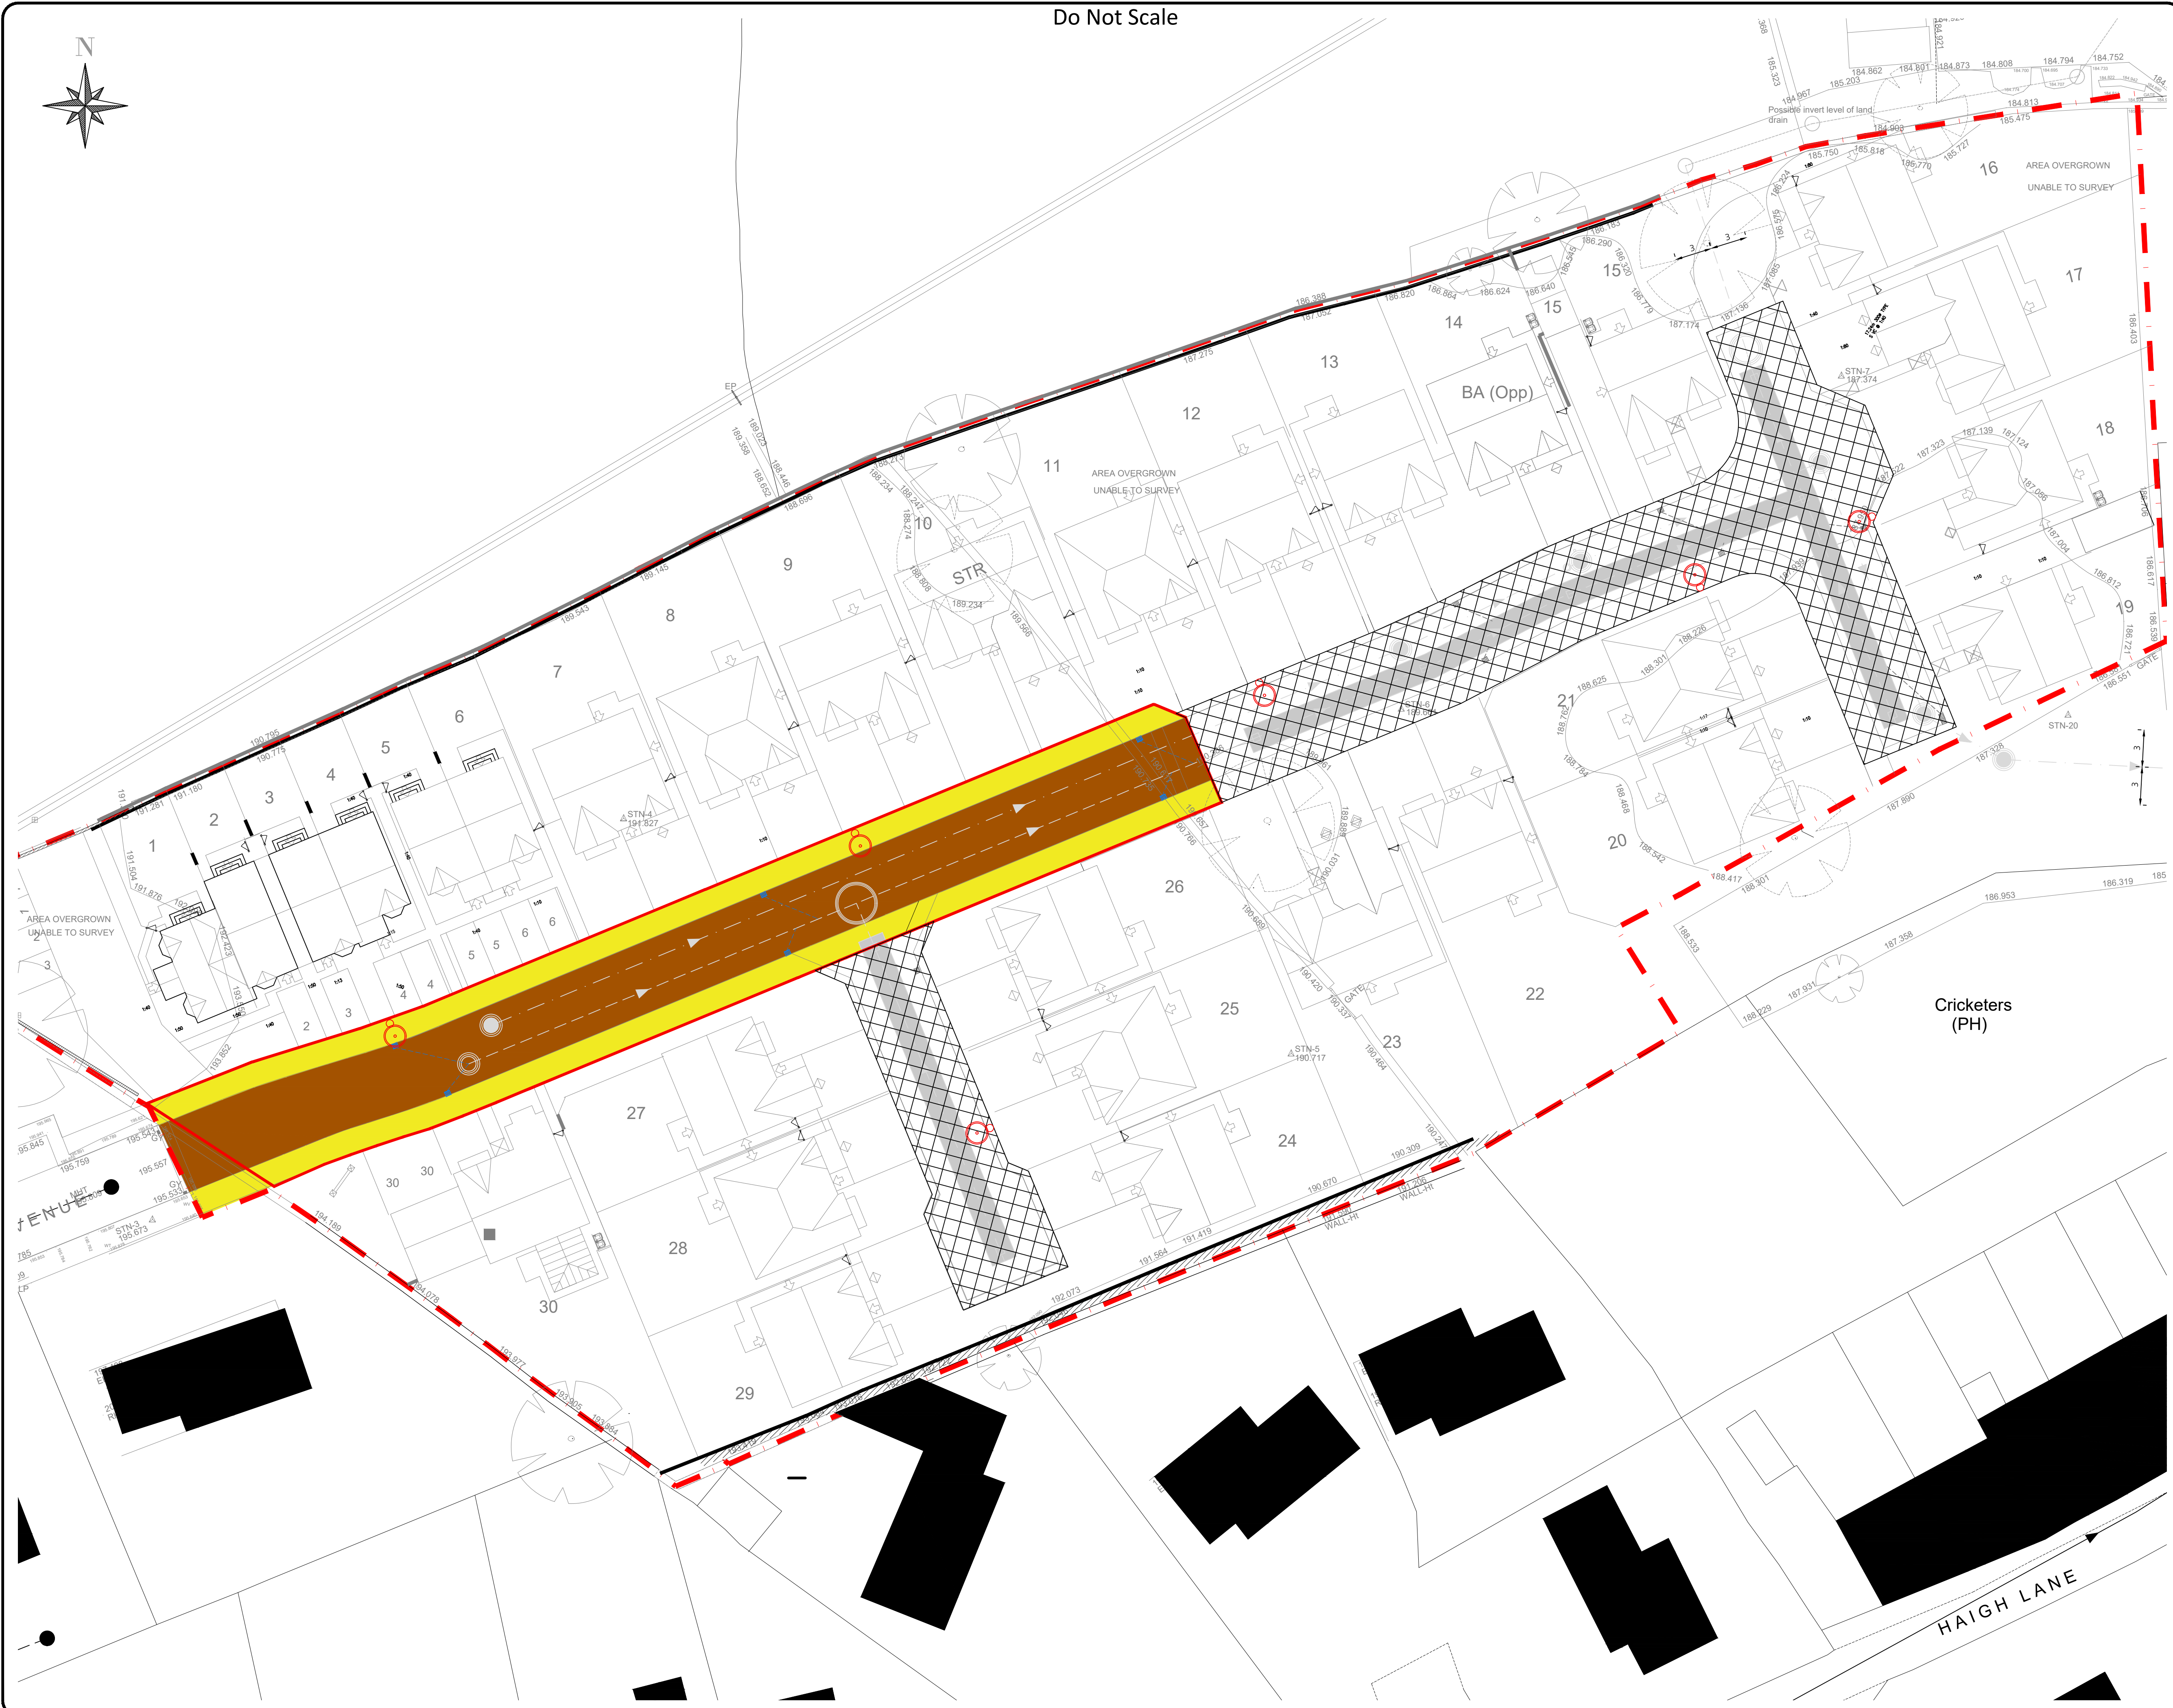

DESIGNERS HAZARD IDENTIFICATION

IT IS ASSUMED THAT ALL WORKS WILL BE UNDERTAKEN BY A COMPETENT CONTRACTOR WORKING, WHERE APPROPRIATE, TO AN APPROVED METHOD STATEMENT. IN ADDITION TO THE HAZARDS TYPICALLY ASSOCIATED WITH THE TYPES OF CONSTRUCTION DETAILED ON THIS DRAWING, ANY KNOWN ABNORMAL HAZARDS SPECIFIC TO THIS DRAWING HAVE BEEN IDENTIFIED.

ABNORMAL HAZARD REFERENCE

Notes

- ALL DIMENSIONS IN MILLIMETRES UNLESS OTHERWISE STATED.
- THIS DRAWING IS TO BE READ IN CONJUNCTION WITH ALL RELEVANT DUDLEYS DRAWINGS AS WELL AS ANY ARCHITECTS OR ANY OTHER RELEVANT CONSULTANTS DRAWINGS.
- SHOULD THERE BE ANY DISCREPANCIES BETWEEN THESE DETAILS THEN THE ENGINEER MUST BE INFORMED IMMEDIATELY PRIOR TO COMMENCEMENT ON SITE.
- HIGHWAY DESIGN TO BE IN ACCORDANCE WITH KIRKLEES COUNCIL STANDARD DETAILS AND IS SUBJECT TO THERE TECHNICAL APPROVAL.

KEY

- ADOPTABLE HIGHWAY BOUNDARY
- SITE BOUNDARY
- PROPOSED SURFACE WATER SEWER/MANHOLE
- PROPOSED FOUL WATER SEWER/MANHOLE
- EXISTING FOUL SEWER
- ADOPTABLE CARRIAGEWAY
- ADOPTABLE FOOTWAYS AND PAVED MARGINS
- ROAD GULLIES
- CARRIAGEWAYS, FOOTWAYS AND PAVED MARGINS CONSTRUCTED TO AN ADOPTABLE STANDARD, BUT NOT ADOPTED AS PUBLIC HIGHWAY.
- PROPOSED 6 METRE STEEL COLUMN WITH SPICOT MOUNTED ORANGETEK TERRALED MINI18 219C 4000K 2.02km LANTERN

26.02.18	STREET LIGHTING AND COMMENTS	KB	AMW	P8
13.02.18	ADOPTION RAMP REDESIGNED	KB	AMW	P7
30.01.18	S38 ADOPTION EXTENTS REDEFINED	KB	AMW	P6
07.07.17	DRAWING RENAMED	KB	VB	P5
07.06.17	KDC COMMENTS ADDRESSED	KB	VB	P4
24.05.17	SURFACE WATER OUTFALL REVISED	KB	VB	P3
28.03.17	VIEWPORT SCALE AMENDED	KB	VB	P2
16.02.17	PRELIMINARY ISSUE	KB	VB	P1

Date	Revision	By	Chkd	Ref

Structural & Civil Consultants

Suite 3, Tithe House
35 Town Street, Horsforth
Leeds, LS18 5LJ
Tel: 0113 258 3611
e-mail: info@dudleys.org.uk

Project

ST MARY'S AVE,
NETHERTHONG,
JONES HOMES

Title

SECTION 38 LAYOUT

Scale	1:250	Drawn	KB	Checked	VB
Date	FEB 17	Status	PRELIMINARY		
Drg. No.	16293/110			Rev.	P8