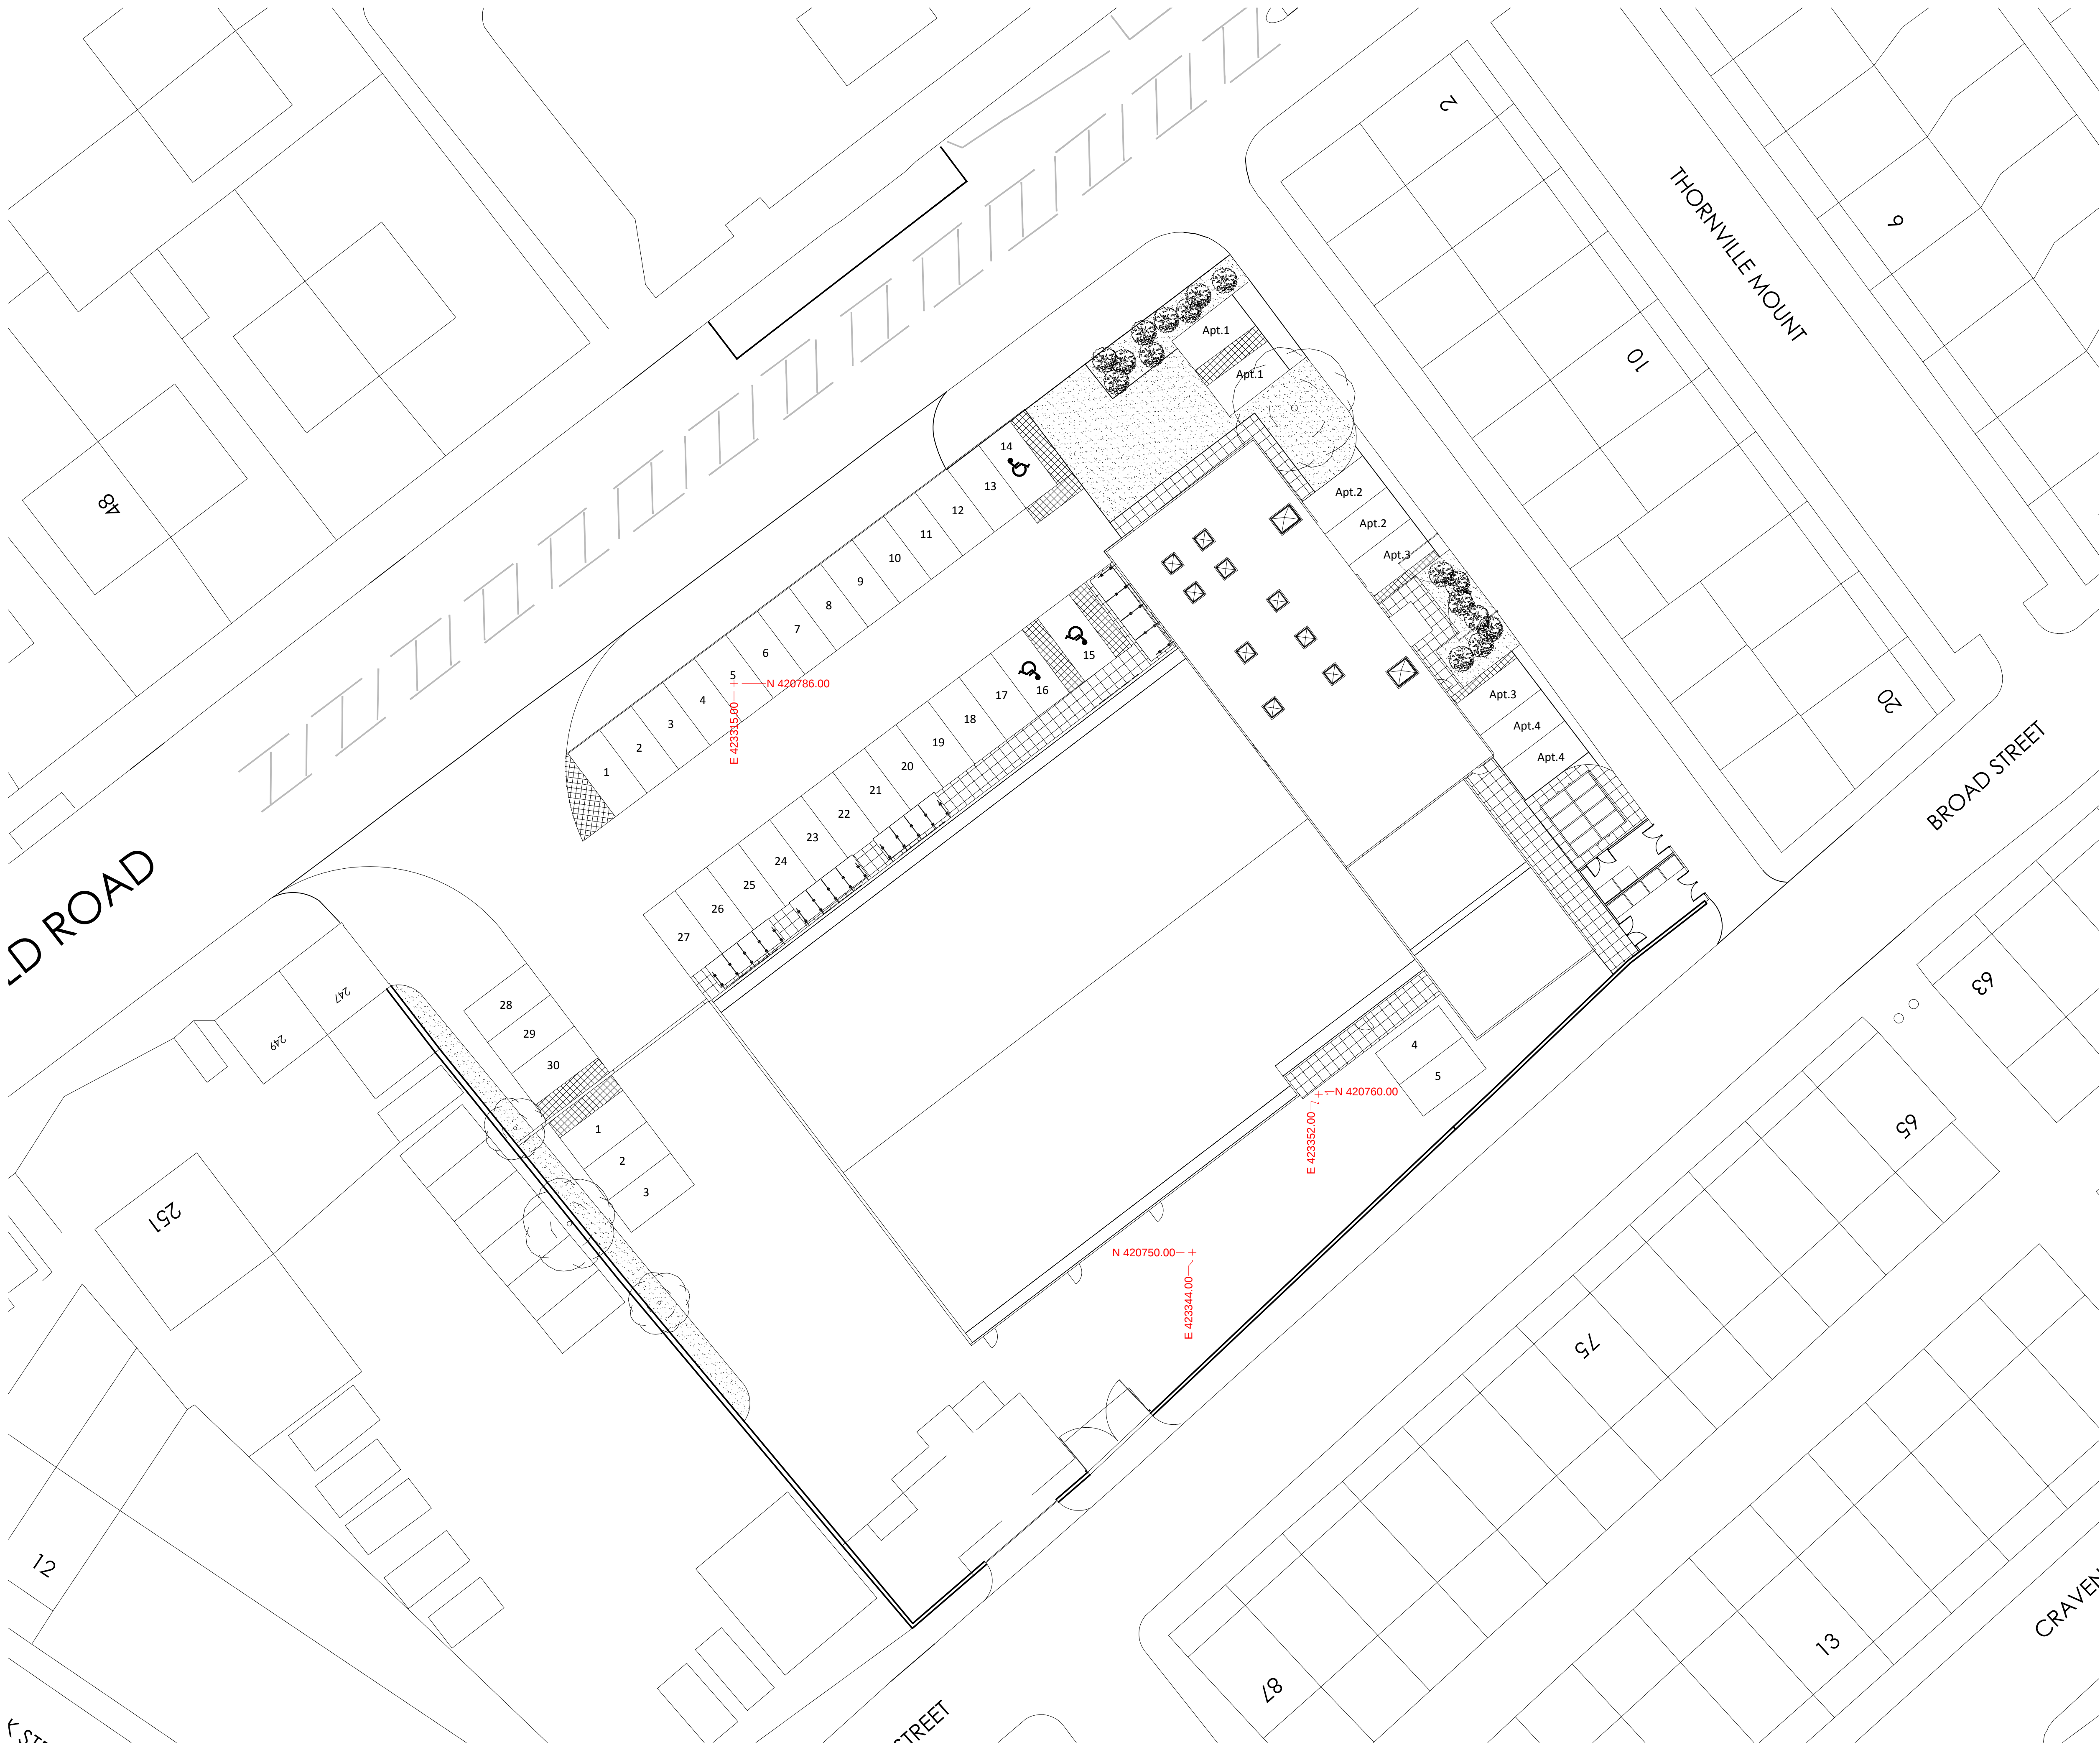


Revisions:	No.	Comment	Date	By
------------	-----	---------	------	----

Drawing Status:

☐ Preliminary ☒ Planning Permission ☐ Building Regulation ☐ Tender ☐ Construction

MWA

Martin Walsh Architectural

architecture ■ planning ■ engineering

Firth Buildings, 99-103 Leeds Road, Dewsbury, WF12 7BU

info@martinwalsh.co.uk

01924 464342

www.martinwalsh.co.uk

Job Title

Proposed Development at Former Dewsbury Fire Station,
Huddersfield Road, Dewsbury, WF13 3RN

Drawing Title

Proposed Site Layout- Mine Shaft Locations

Client

G-Tuft

Drawn	Checked	Date	Scale	Sheet Size	Drawing No.	Rev.
DLV	MW	03/17	1:200	A1	3/K16/6002/21	

Copyright © 2017 Martin Walsh Architectural. All Rights Reserved.
Martin Walsh Architectural is the trading name of Martin Walsh Architectural Limited. Registered in England Number 4490949