




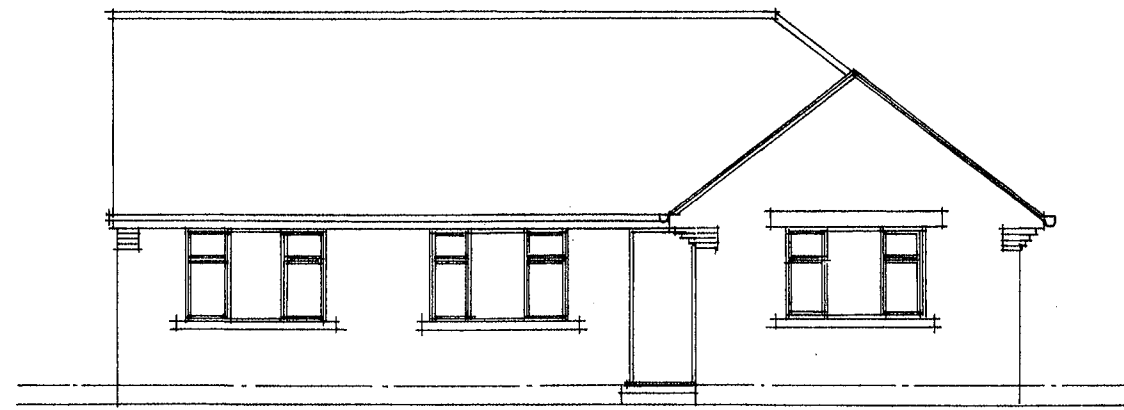


EXISTING FRONT ELEVATION

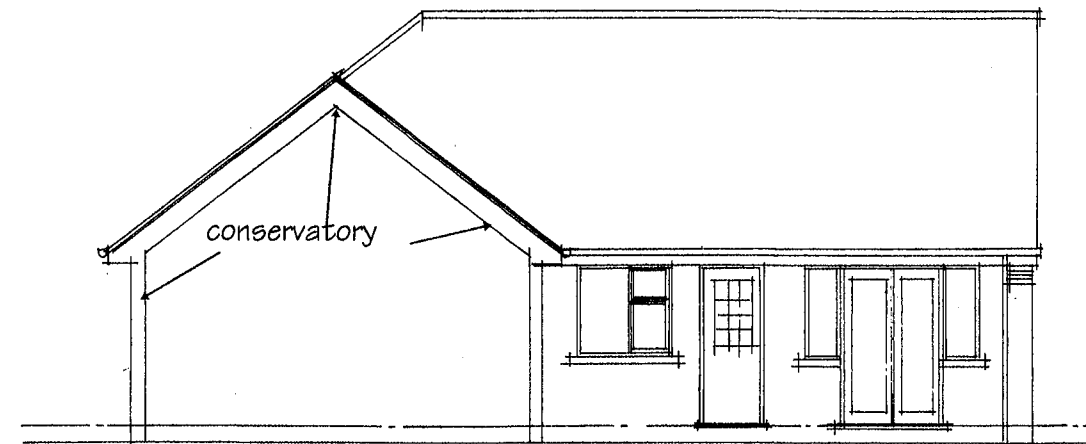

EXISTING REAR ELEVATION

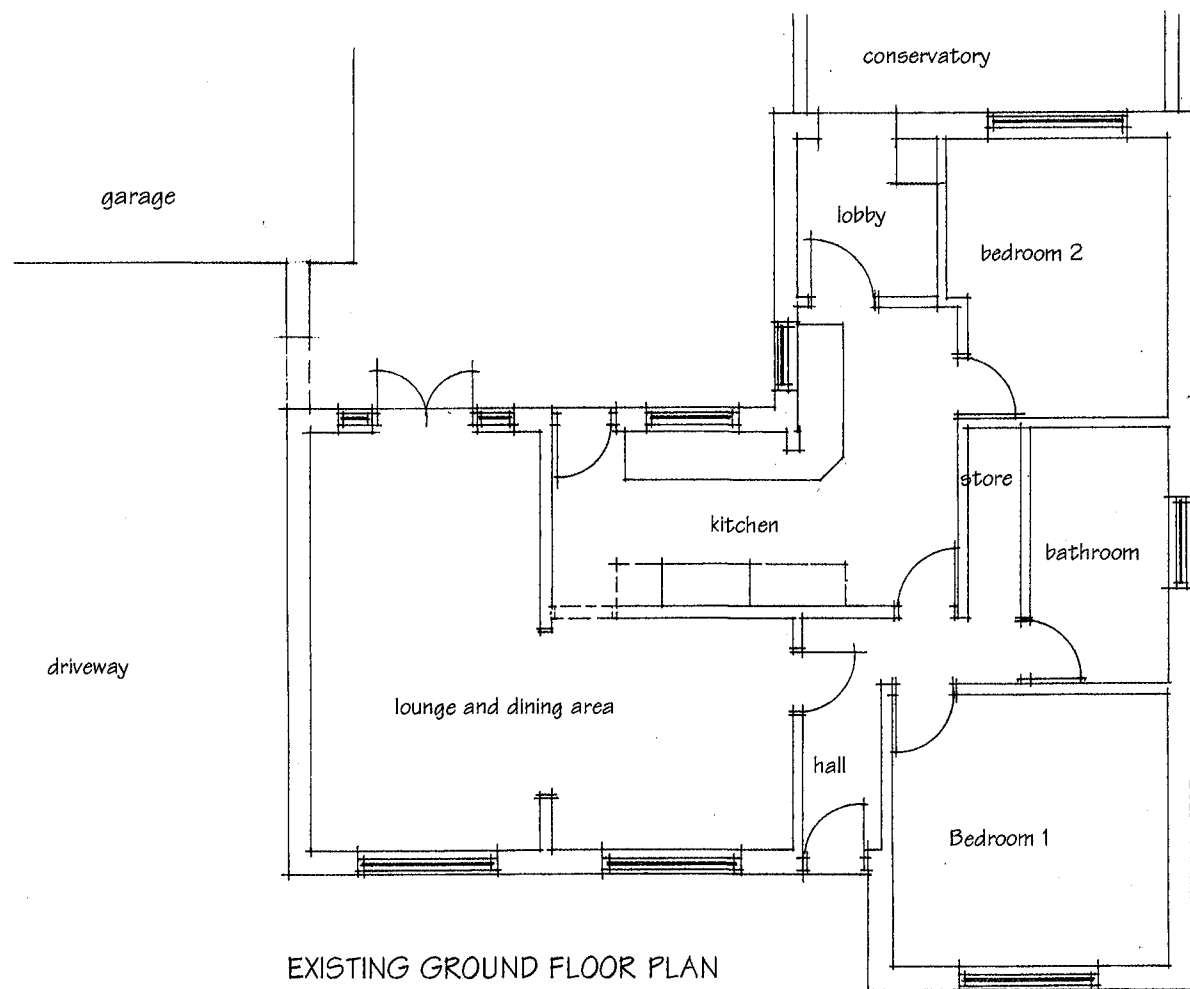

EXISTING GROUND FLOOR PLAN

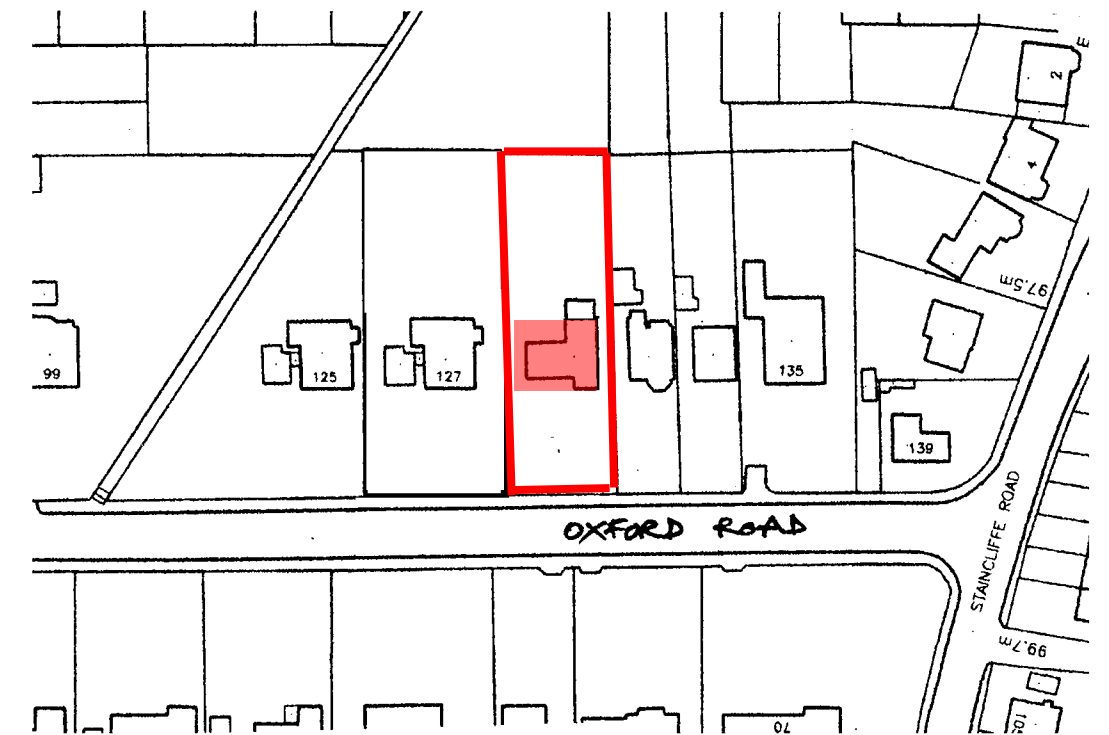

LOCATION PLAN 1:1250 th

PROPOSED TWO STOREY EXTENSION TO SIDE &
SECOND FLOOR EXTENSION TO BUNGALOW
TO FORM 2 STOREY DWELLING
AT 129 OXFORD ROAD, DEWSBURY


For Mr Taz Rehman

Scale 1:50 & 100
Date March 2017



Stuart Hartley
Registered Architect
Dewsbury 01924 456810




PROPOSED FRONT ELEVATIC

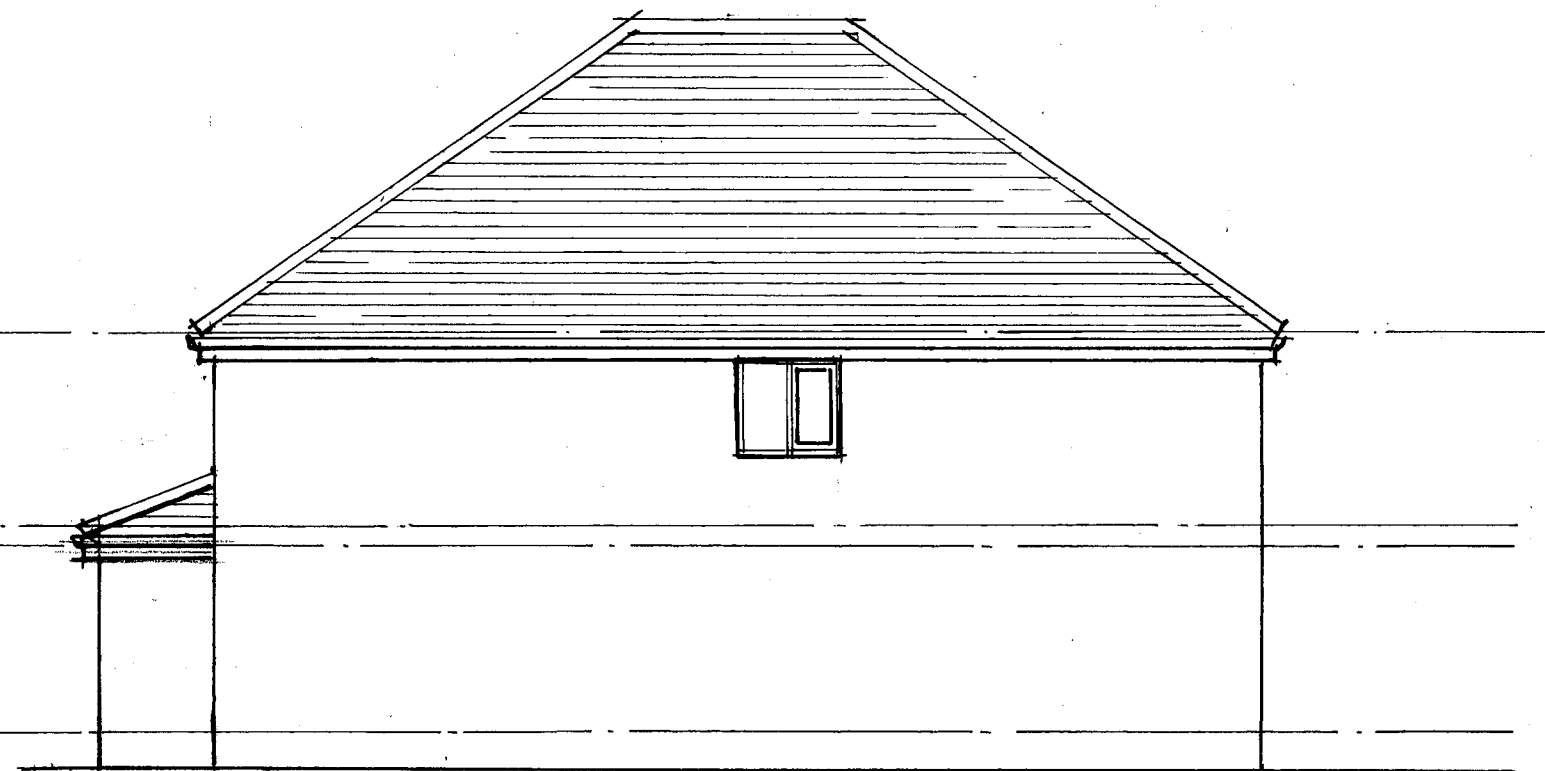

PROPOSED SIDE ELEVATIOI

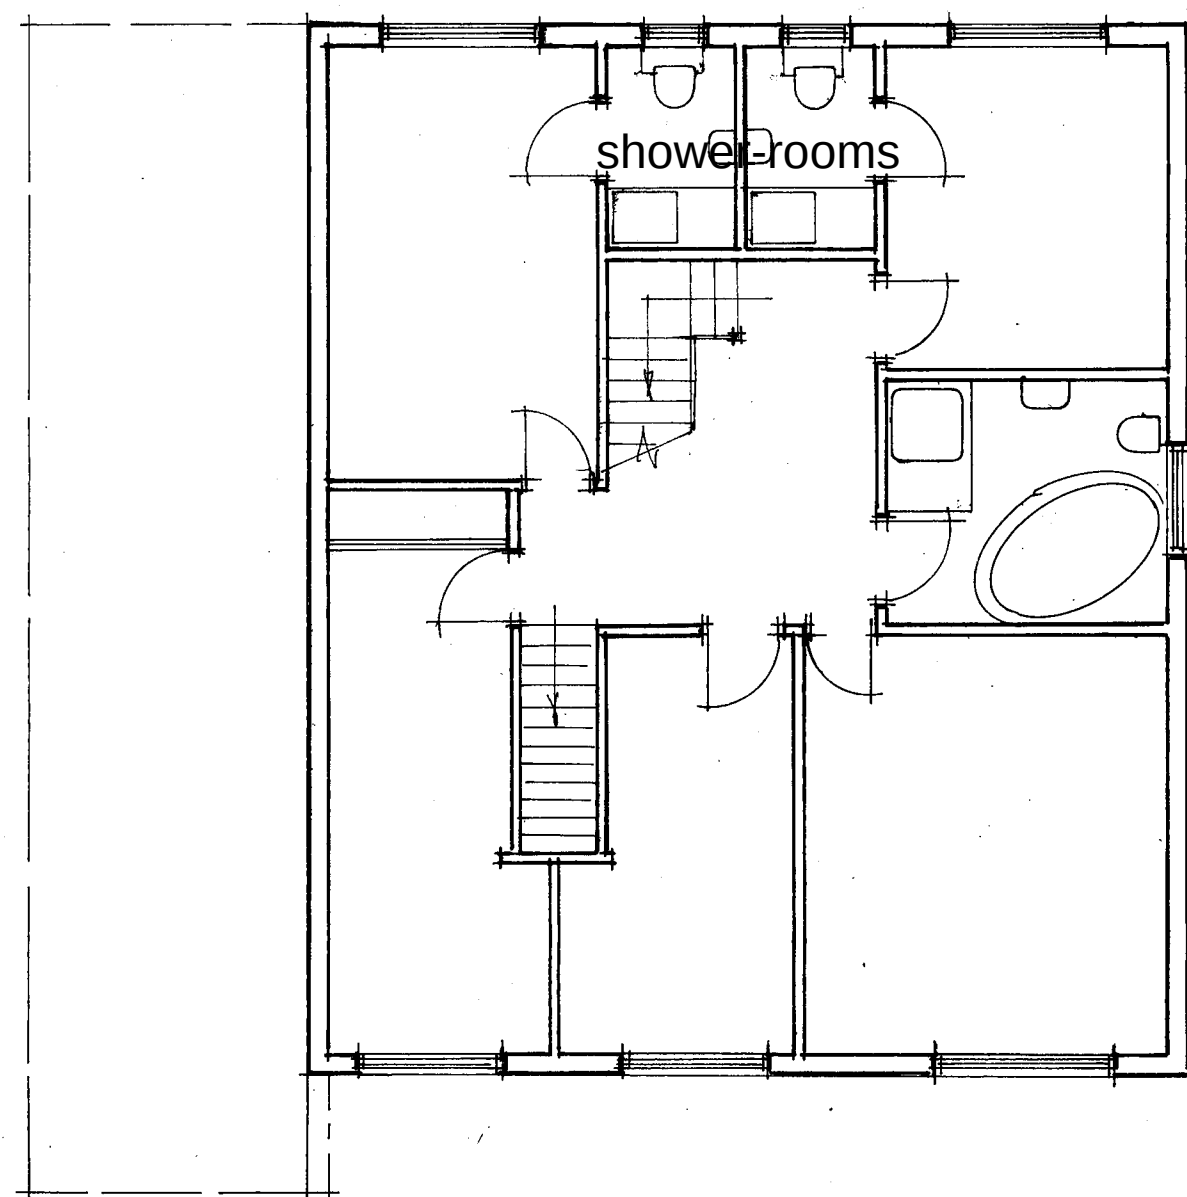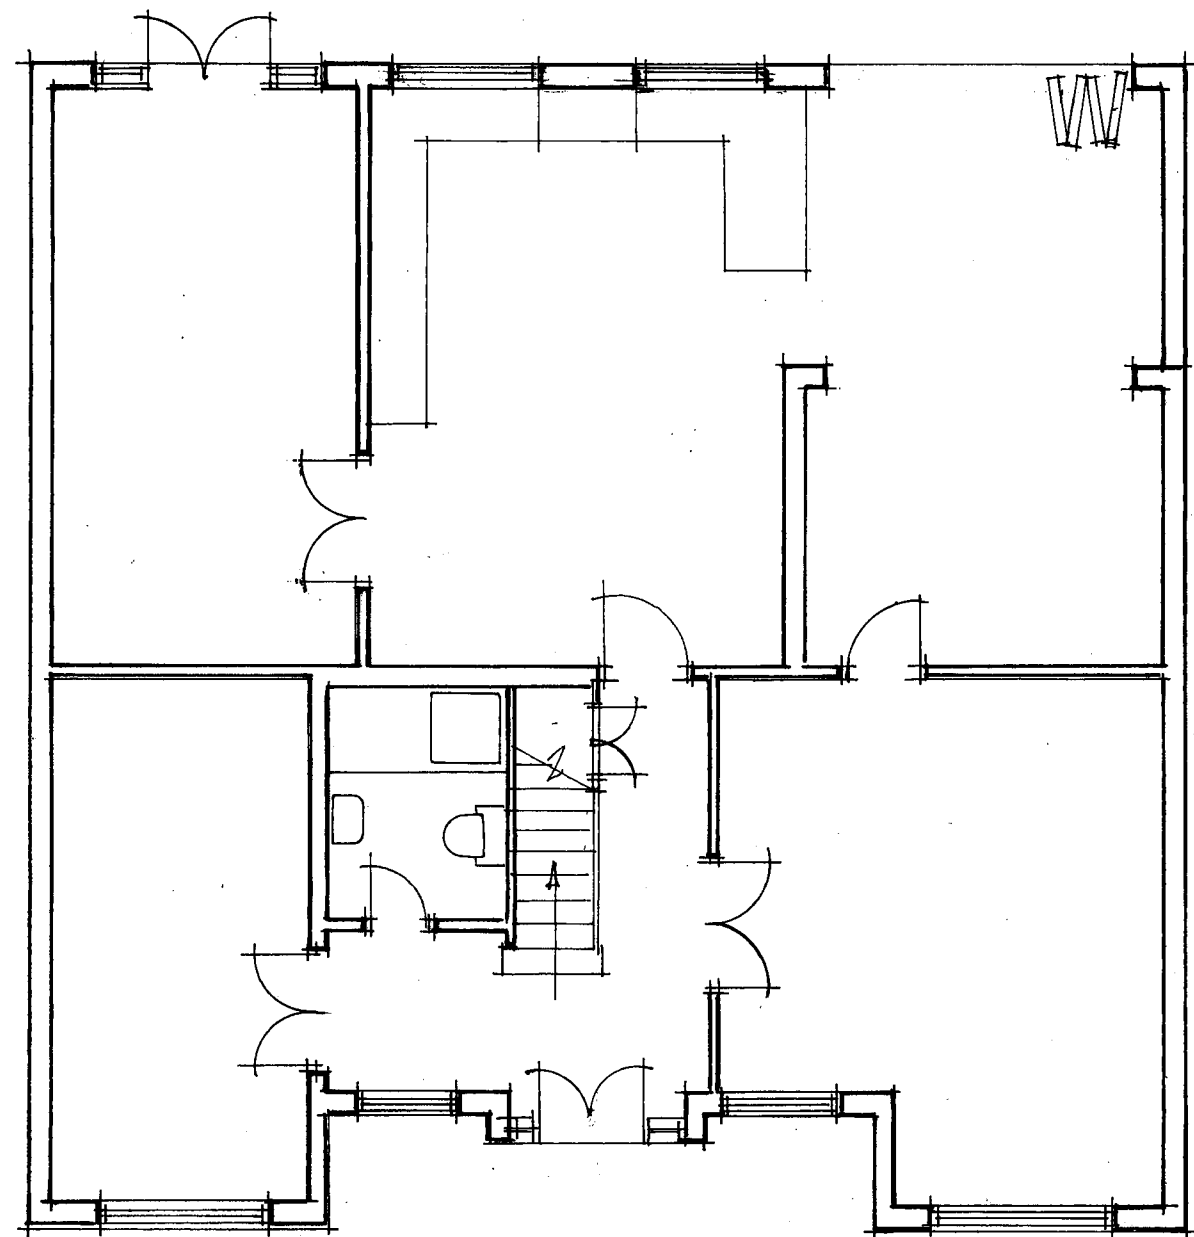

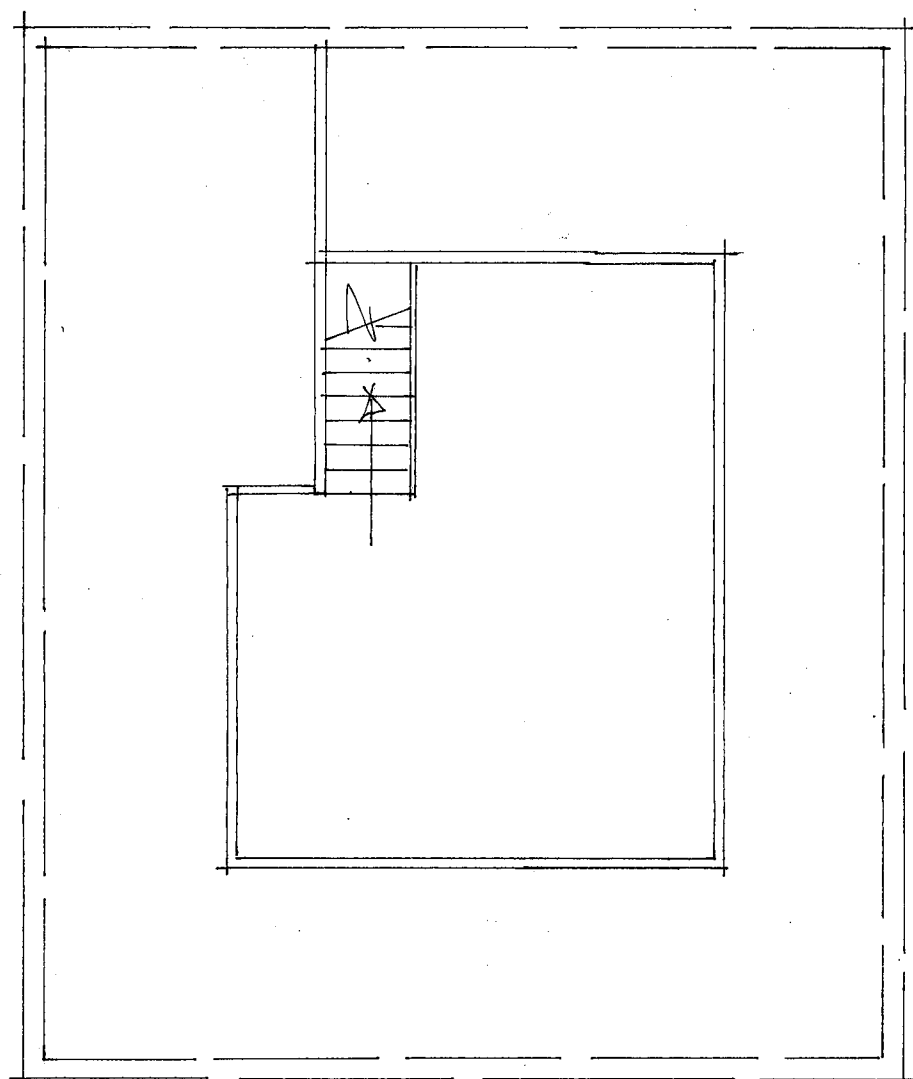



No 127

No 129

No 131

No 132

STREETSCENE TO OXFORD ROA