



First Floor Plan



Front Elevation

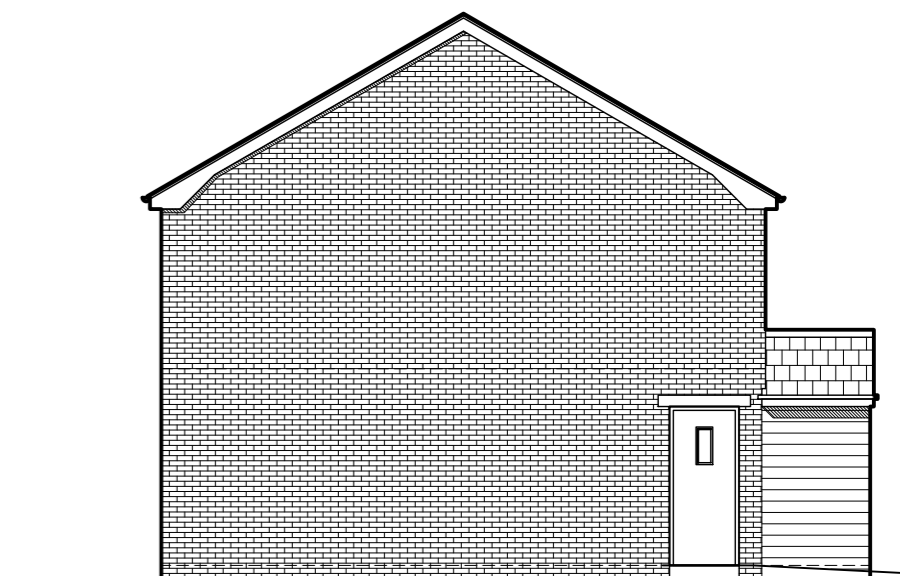

Side Elevation

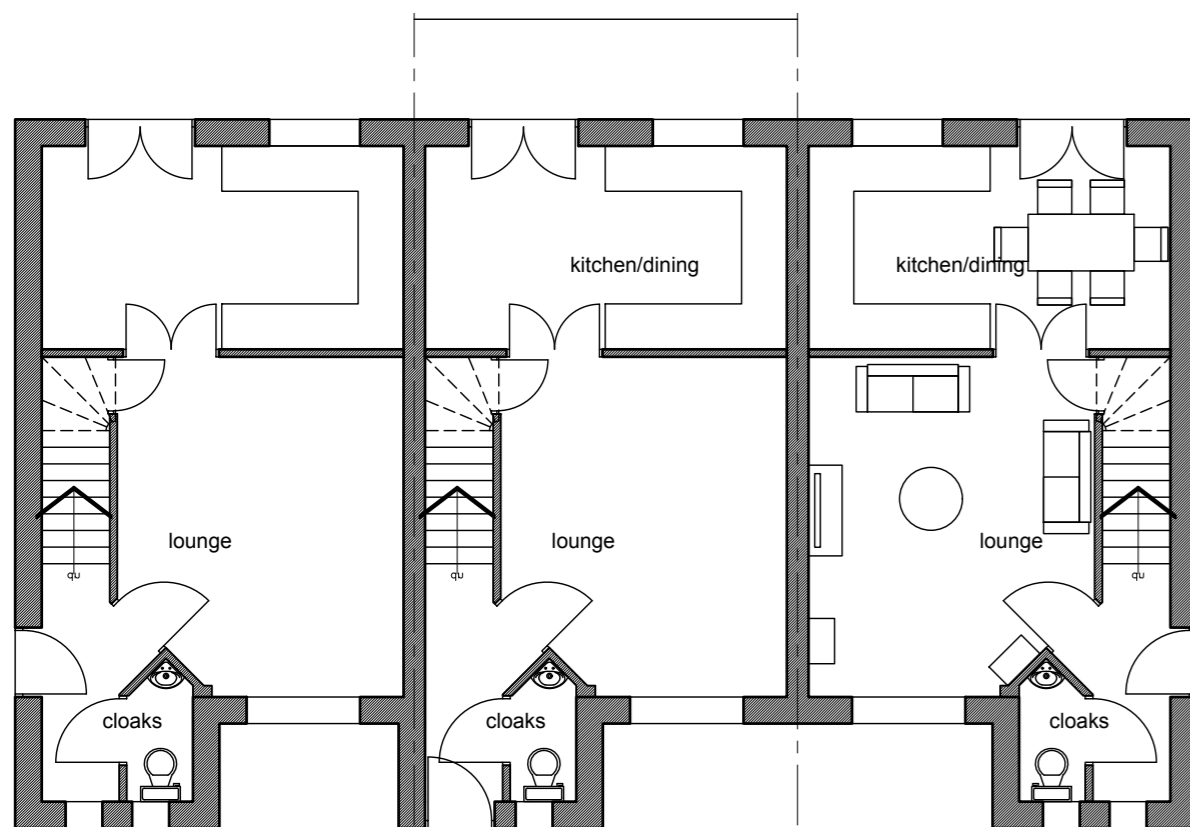

Ground Floor Plan



Rear Elevation



Side Elevation

PLOTS 16 to 18
(72.53sqm -780.42sqft) **Planned Contracts Ltd**
Heaton Avenue Cleckheaton
Plans and Elevations scale 1:100 25-01-2017 drwg. no. 2587-17-01

BOWLING GREEN HOUSE
38 RYTHERGATE
CAWOOD SELBY YO8 3TP
TEL: 01757 268650
FAX: 0870 135 8220

Chris Finn Architect