



First Floor Plan




Ground Floor Plan

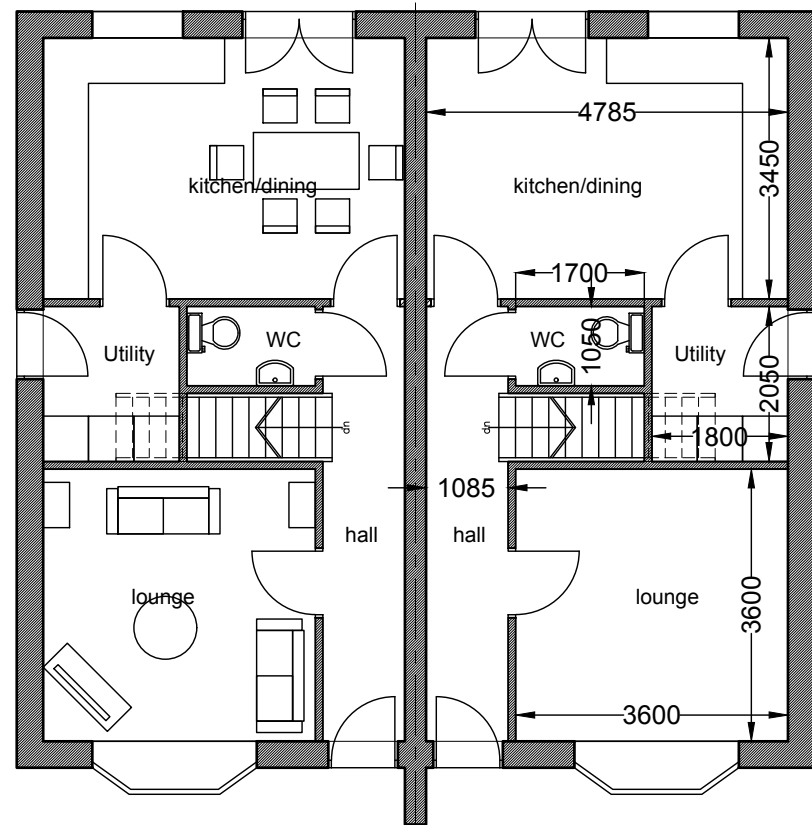


Front Elevation

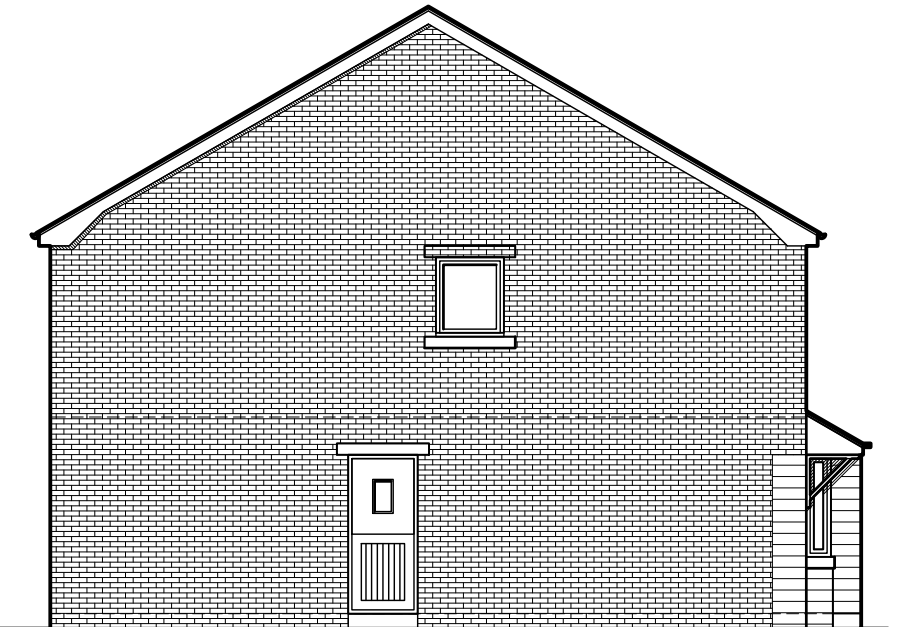

Side Elevation

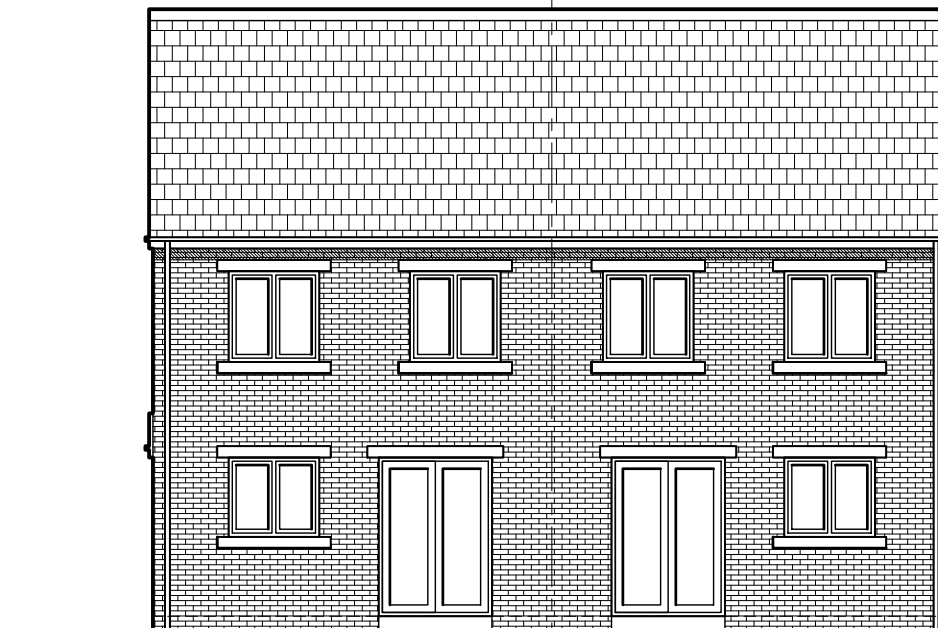

Rear Elevation

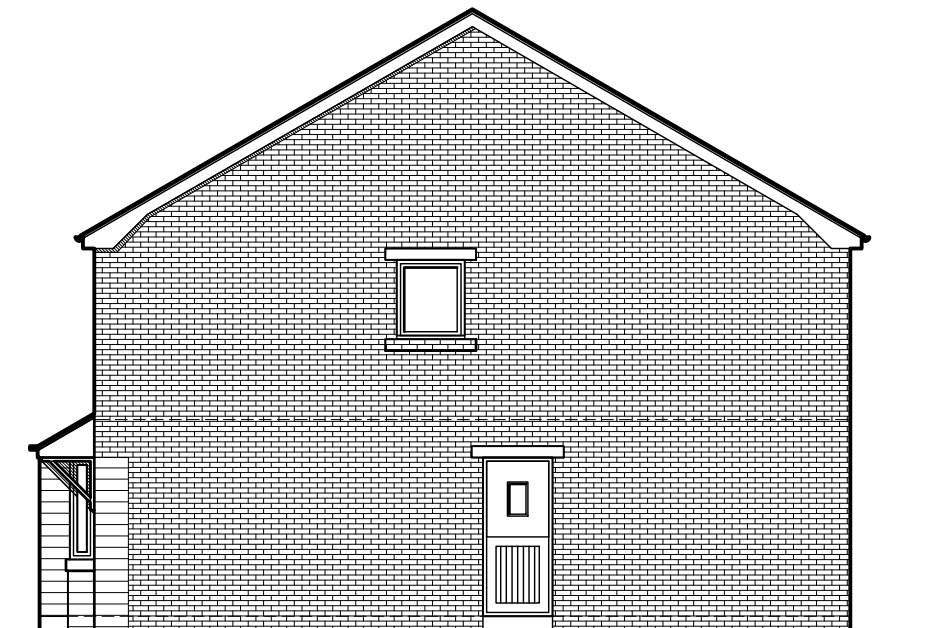

Side Elevation

PLOTS 5 and 6
 (89.0sqm - 957.64sqft)
 Planned Contracts Ltd
 Heaton Avenue Cleckheaton
 Plans and Elevations scale 1:100 25-01-2017 drwg. no. 2587-12-01

Chris Finn Architect

BOWLING GREEN HOUSE
 38 RYTHERGATE
 CAWOOD SELBY YO8 3TP
 TEL: 01757 268650
 FAX: 0870 135 8220