



First Floor Plan




Ground Floor Plan

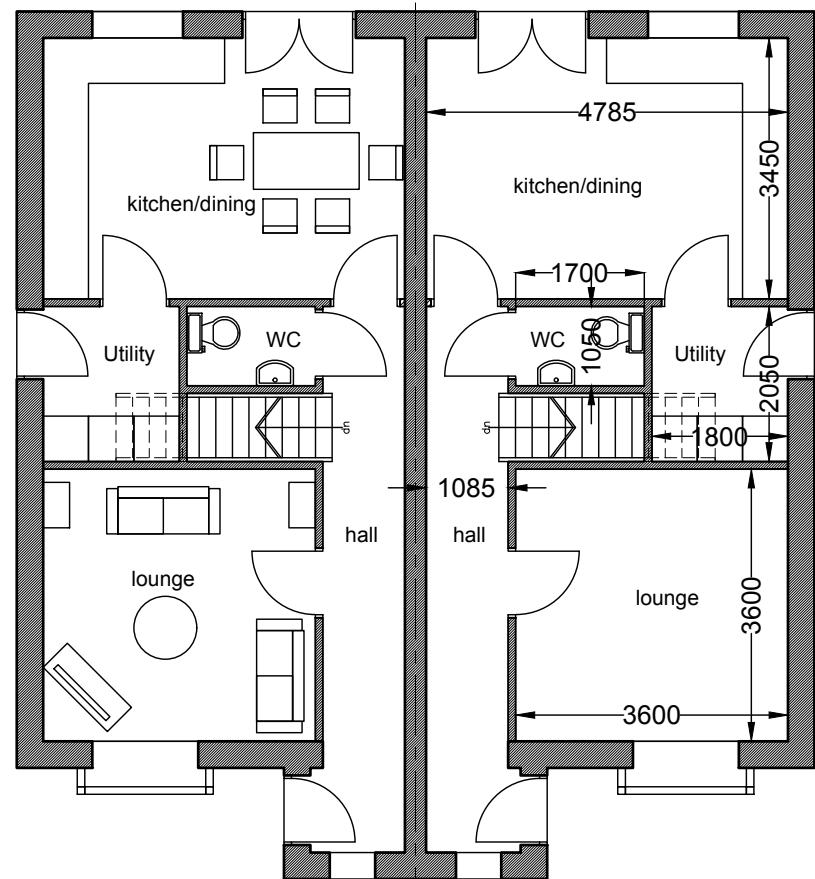


Front Elevation

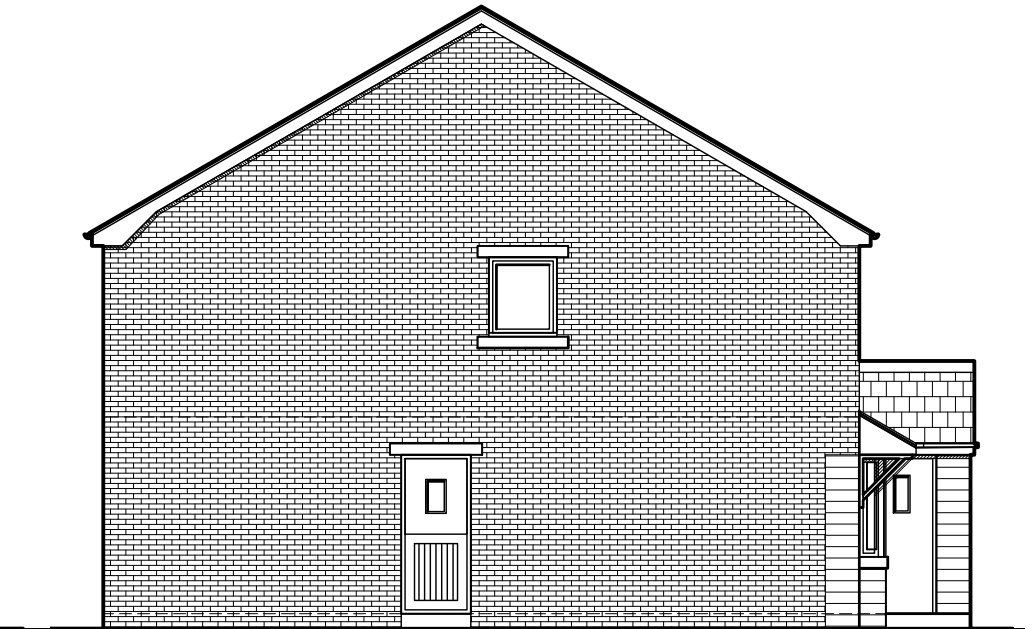

Side Elevation

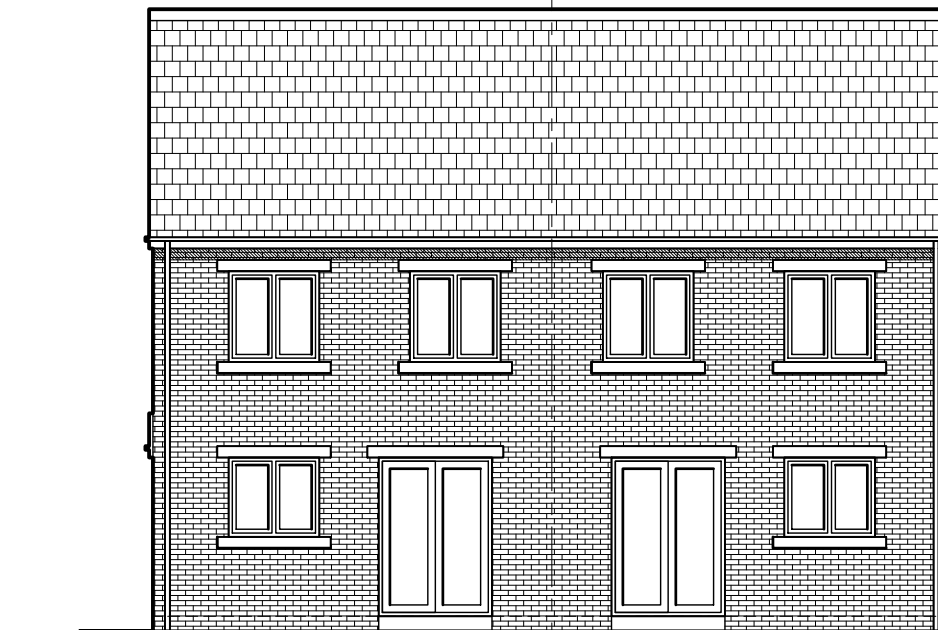

Rear Elevation

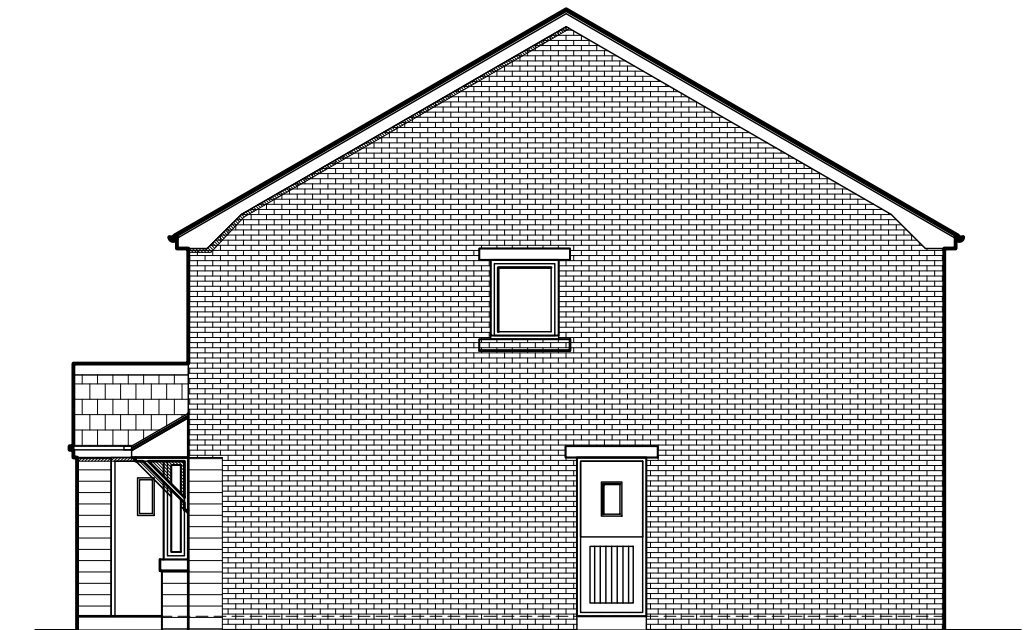

Side Elevation

PLOTS 7 and 8

(90.78sqm - 976.79sqft)

Planned Contracts Ltd

Heaton Avenue Cleckheaton

Plans and Elevations scale 1:100 25-01-2017 drwg. no. 2587-13-01A

BOWLING GREEN HOUSE
38 RYTHERGATE
CAWOOD SELBY YO8 3TP
TEL: 01757 268650
FAX: 0870 135 8220

Chris Finn Architect