




First Floor Plan

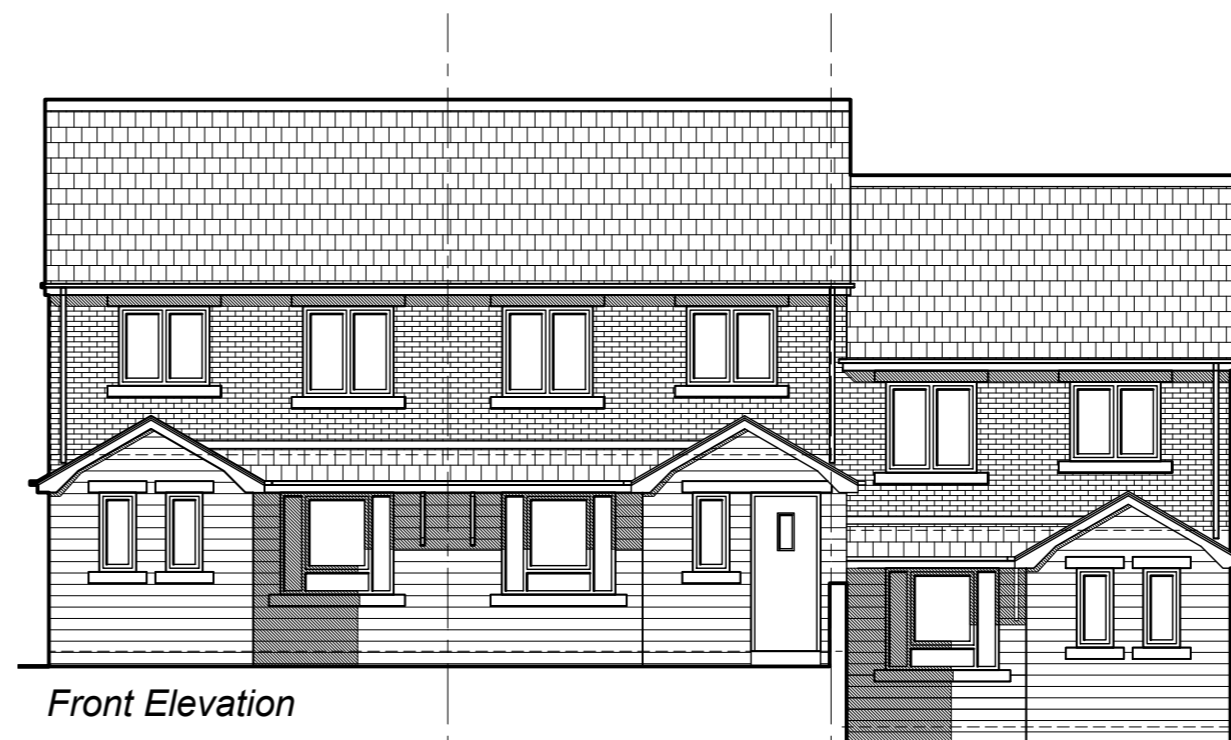

Front Elevation

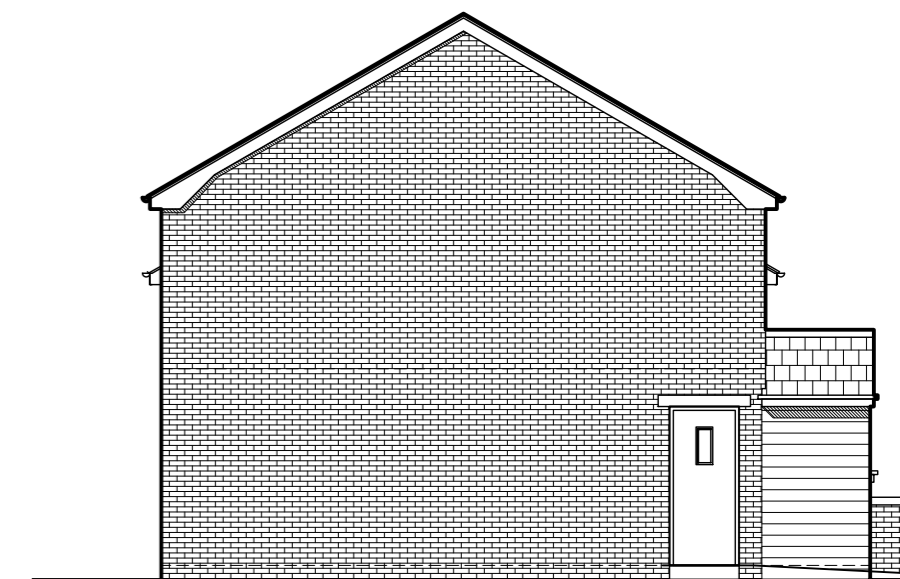


Side Elevation

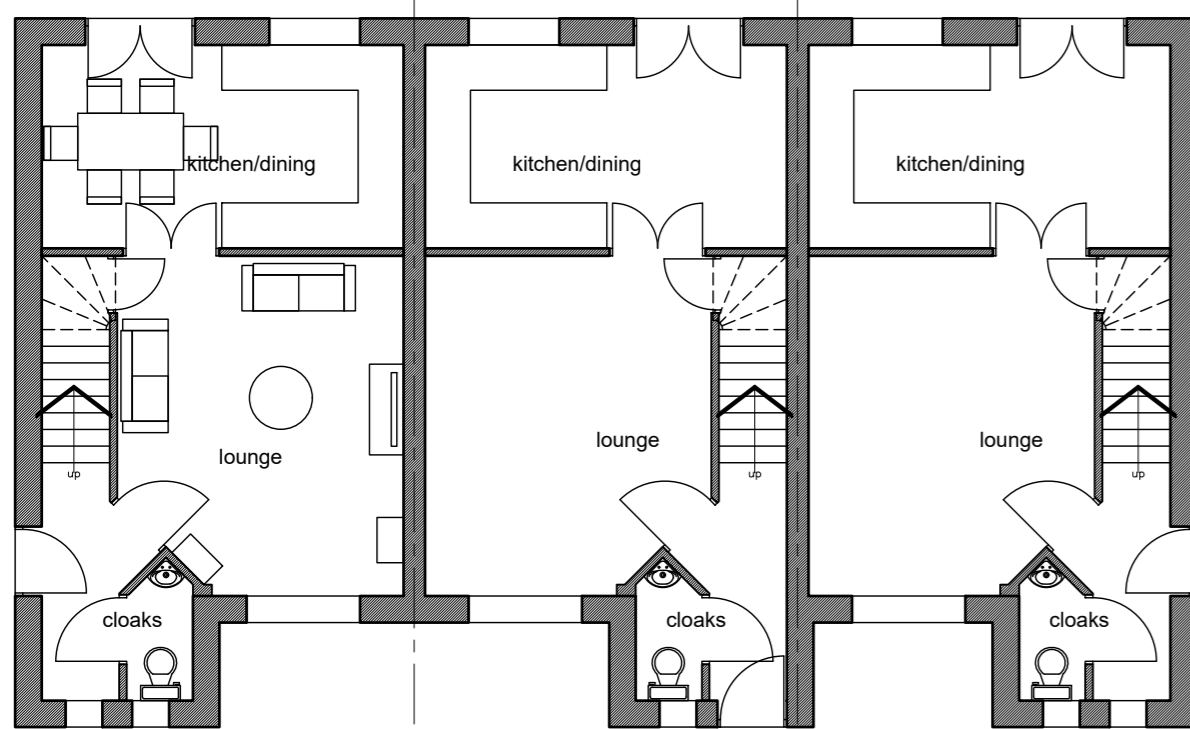

Ground Floor Plan



Rear Elevation

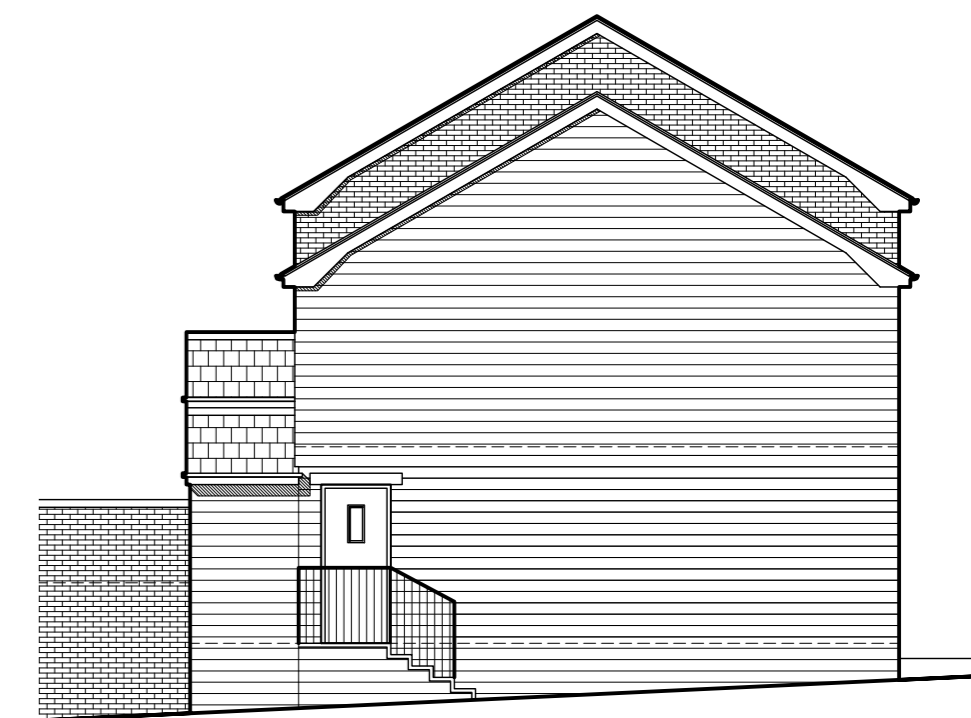

Side Elevation

rev B 22-02-18 side elevation changed to stone

PLOTS 13 to 15

(72.53sqm -780.42sqft)

Planned Contracts Ltd

Heaton Avenue Cleckheaton

Plans and Elevations scale 1:100 22-02-2018 drwg. no. 2587-16-01B

BOWLING GREEN HOUSE
38 RYTHERGATE
CAWOOD SELBY YO8 3TP
TEL: 01757 268650
FAX: 0870 135 8220

Chris Finn Architect