



First Floor Plan



Front Elevation

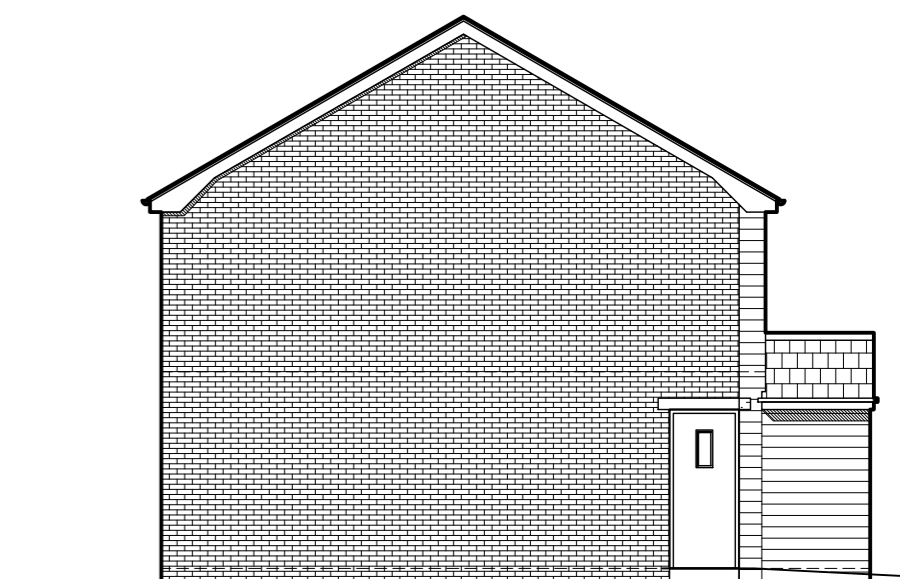

Side Elevation

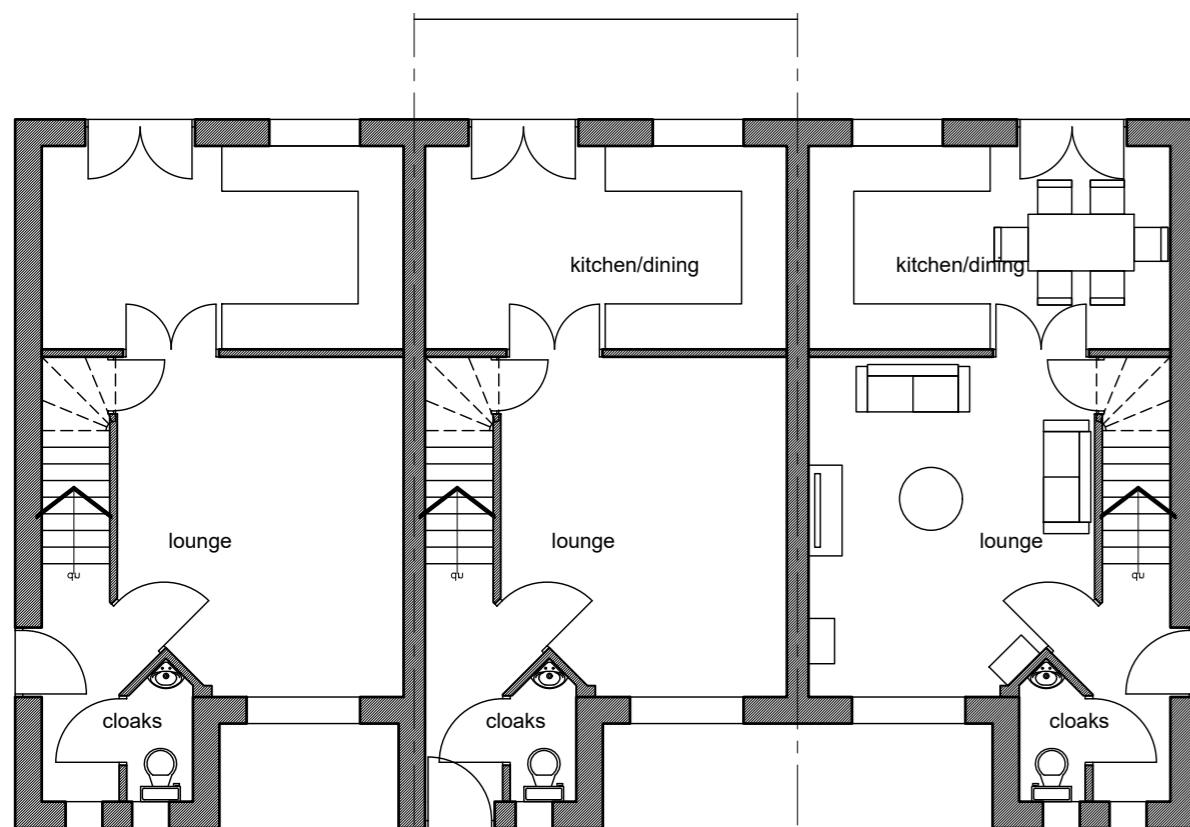

Ground Floor Plan



Rear Elevation



Side Elevation

Rev A 22-02-18 stone to 1st flr front

PLOTS 16 to 18
(72.53sqm -780.42sqft) Planned Contracts Ltd
Heaton Avenue Cleckheaton
Plans and Elevations scale 1:100 22-02-2018 drwg. no. 2587-17-01A

BOWLING GREEN HOUSE
38 RYTHERGATE
CAWOOD SELBY YO8 3TP
TEL: 01757 268650
FAX: 0870 135 8220

Chris Finn Architect