


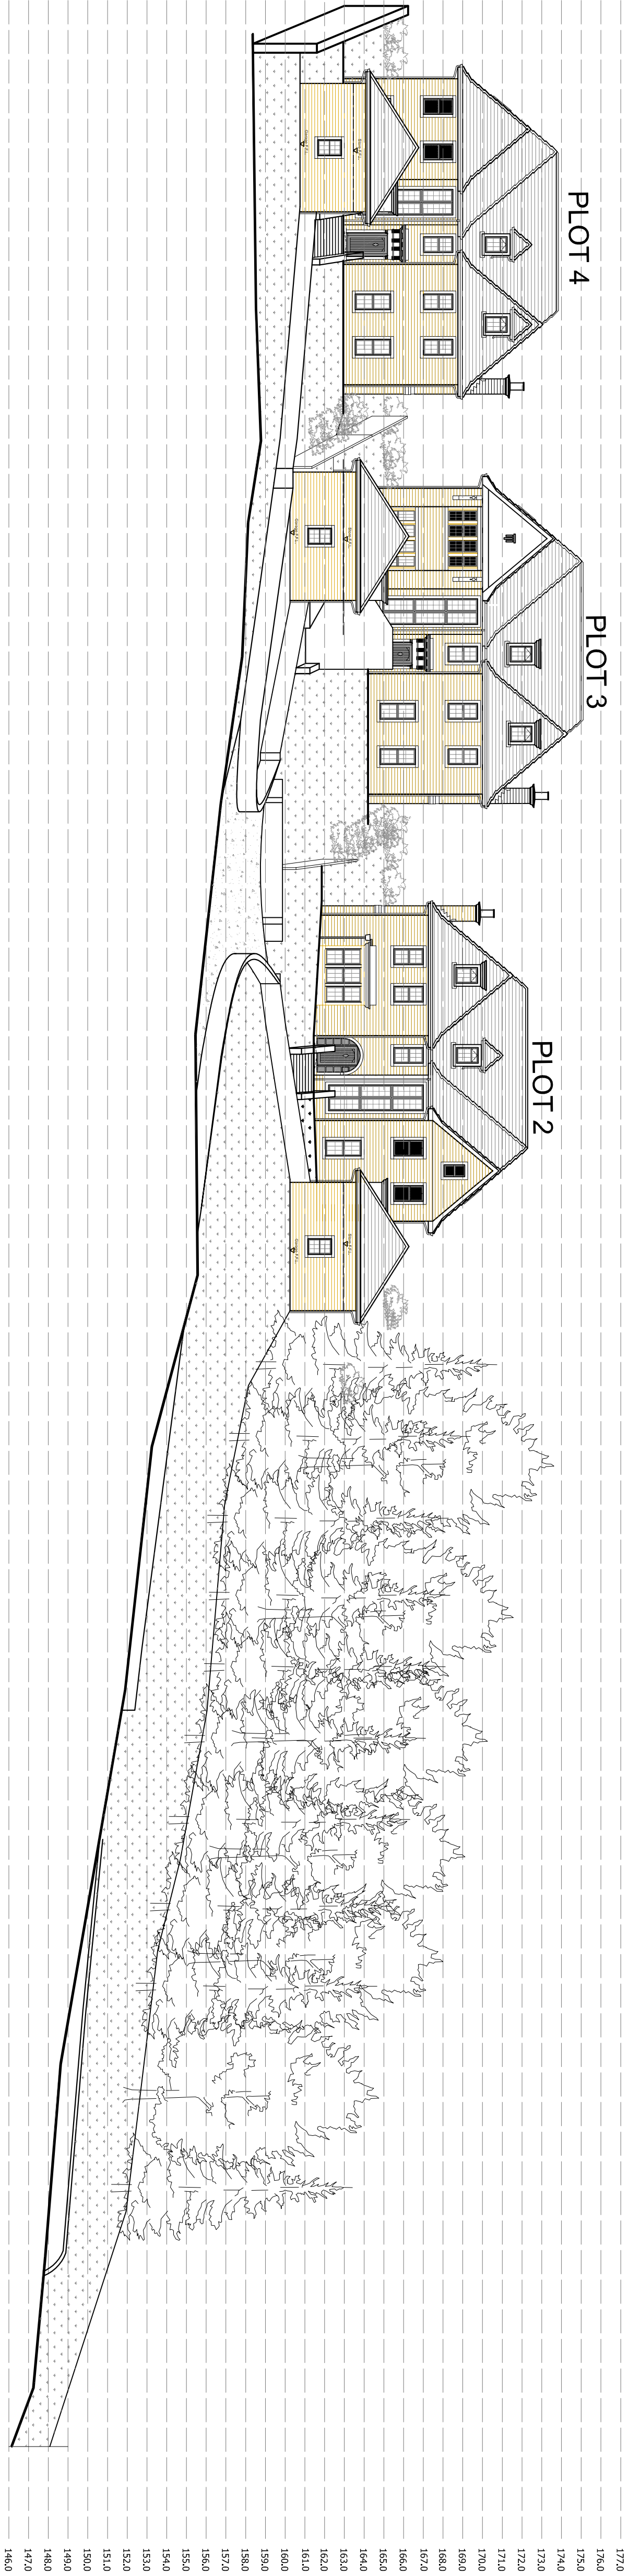


SECTION D - D

PLANNING

Rev B:
Plot 2 updated following LPA comments. JF 24.05.17

Rev A:
Plot 3 & Garages amended to suit changes as per Clients request. MC 10.04.17

Revision:

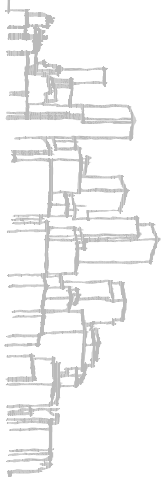

acumen
designers & architects

01484 546000
ocumenarchitects.co.uk
Headrow House, Old Leeds Road, Huddersfield, HD1 1SG

Client:

EUSTON HOMES LTD

Job title:

WOODVILLE
CALF HILL ROAD, HONLEY

Drawing title:

PROPOSED SITE
SECTIONS (2 OF 2)

Drawn:	MC	Date:	FEB. '17
Checked:	JC	Scale:	1:200 @ A1
Drawing number:	2381 - 55B		