



a

b

c

d



e

f



g

h



i

j

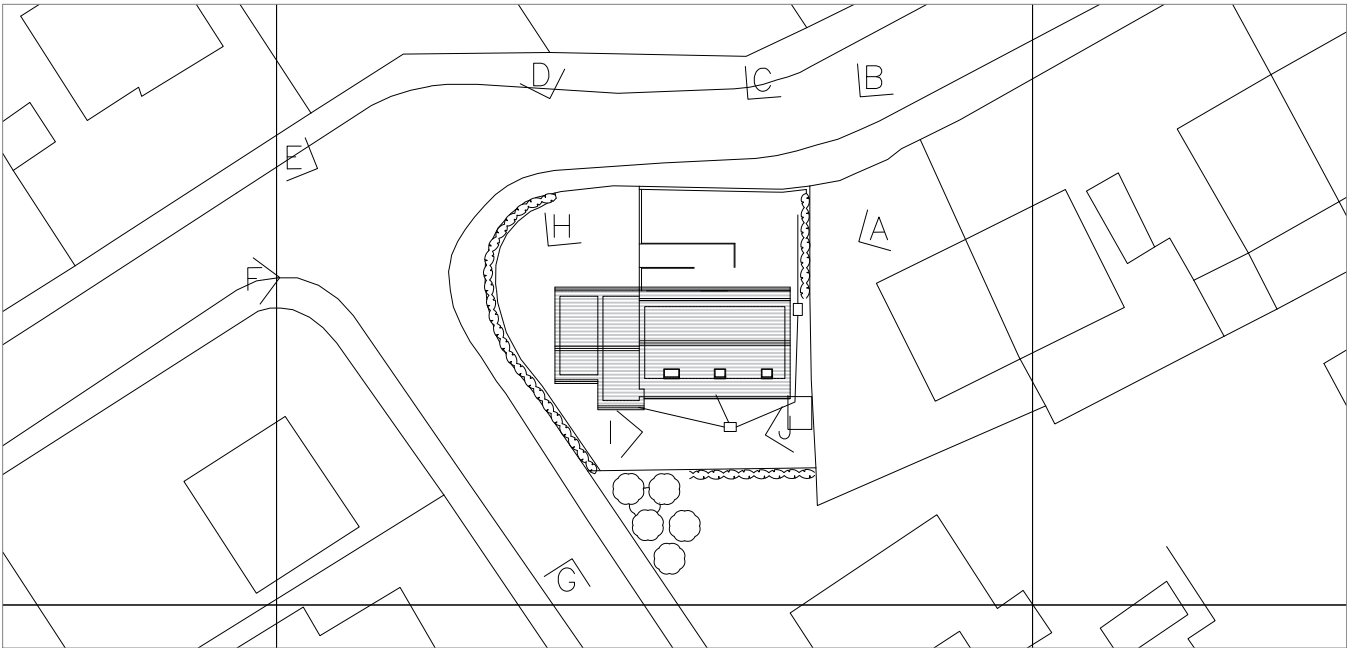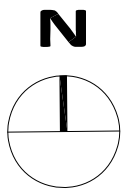

KEY PLAN 1:500

Construction staff and operatives must ensure the principal contractor has provided thorough and accurate information on all health and safety aspects relating to the designs identified on this drawing including the review of: • Designers/contractors risk assessments • Method statements • Permit to work • Pre construction information The designers note that the following health and safety risks relating to this drawing have not been eliminated during the design process:						holmearchitecture 17a Chapelgate · Scholes · Holmfirth · HD9 1SX matt@holmearchitecture.com www.holmearchitecture.com 07975977532 All dimensions to be verified on site, and the Architect informed of any discrepancy. All drawings and specifications should be read in conjunction with the H&S Plan This drawing is the Property of Holme Architecture Limited © DO NOT SCALE FROM THIS DRAWING	drawn by	checked by	date	scale @ A3	EXISTING SITE PHOTOGRAPHS				
							dwn	chk	11.04.17	NTS					
							9 RYEFIELDS PROPOSED EXTENSION				project number	drawing number	revision		
									revision	date	by	chk	026	001	
															