




SECTION C-C

SCALE BAR

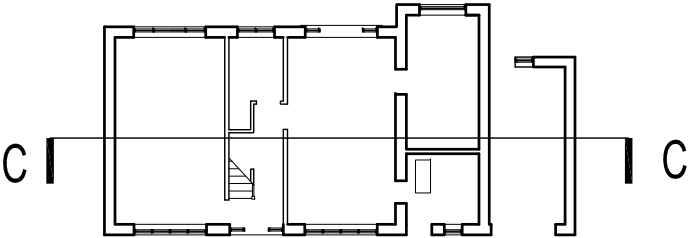

KEY PLAN

Construction staff and operatives must ensure the principal contractor has provided thorough and accurate information on all health and safety aspects relating to the designs identified on this drawing including the review of: • Designers/contractors risk assessments • Method statements • Permit to work • Pre construction information The designers note that the following health and safety risks relating to this drawing have not been eliminated during the design process:					holmearchitecture 17 a Chapelgate · Scholes · Holmfirth · HD9 1SX matt@holmearchitecture.com www.holmearchitecture.com 07975977532 All dimensions to be verified on site, and the Architect informed of any discrepancy. All drawings and specifications should be read in conjunction with the H&S Plan This drawing is the Property of Holme Architecture Limited. © DO NOT SCALE FROM THIS DRAWING	drawn by	checked by	date	scale @ A3	EXISTING LONG SECTION C-C									
							dwn	chk	23.03.17										
								9 RYFIELD											
								PROPOSED EXTENSION											
	revision				date	by	chk					project number		drawing number		revision			
												026		401					