
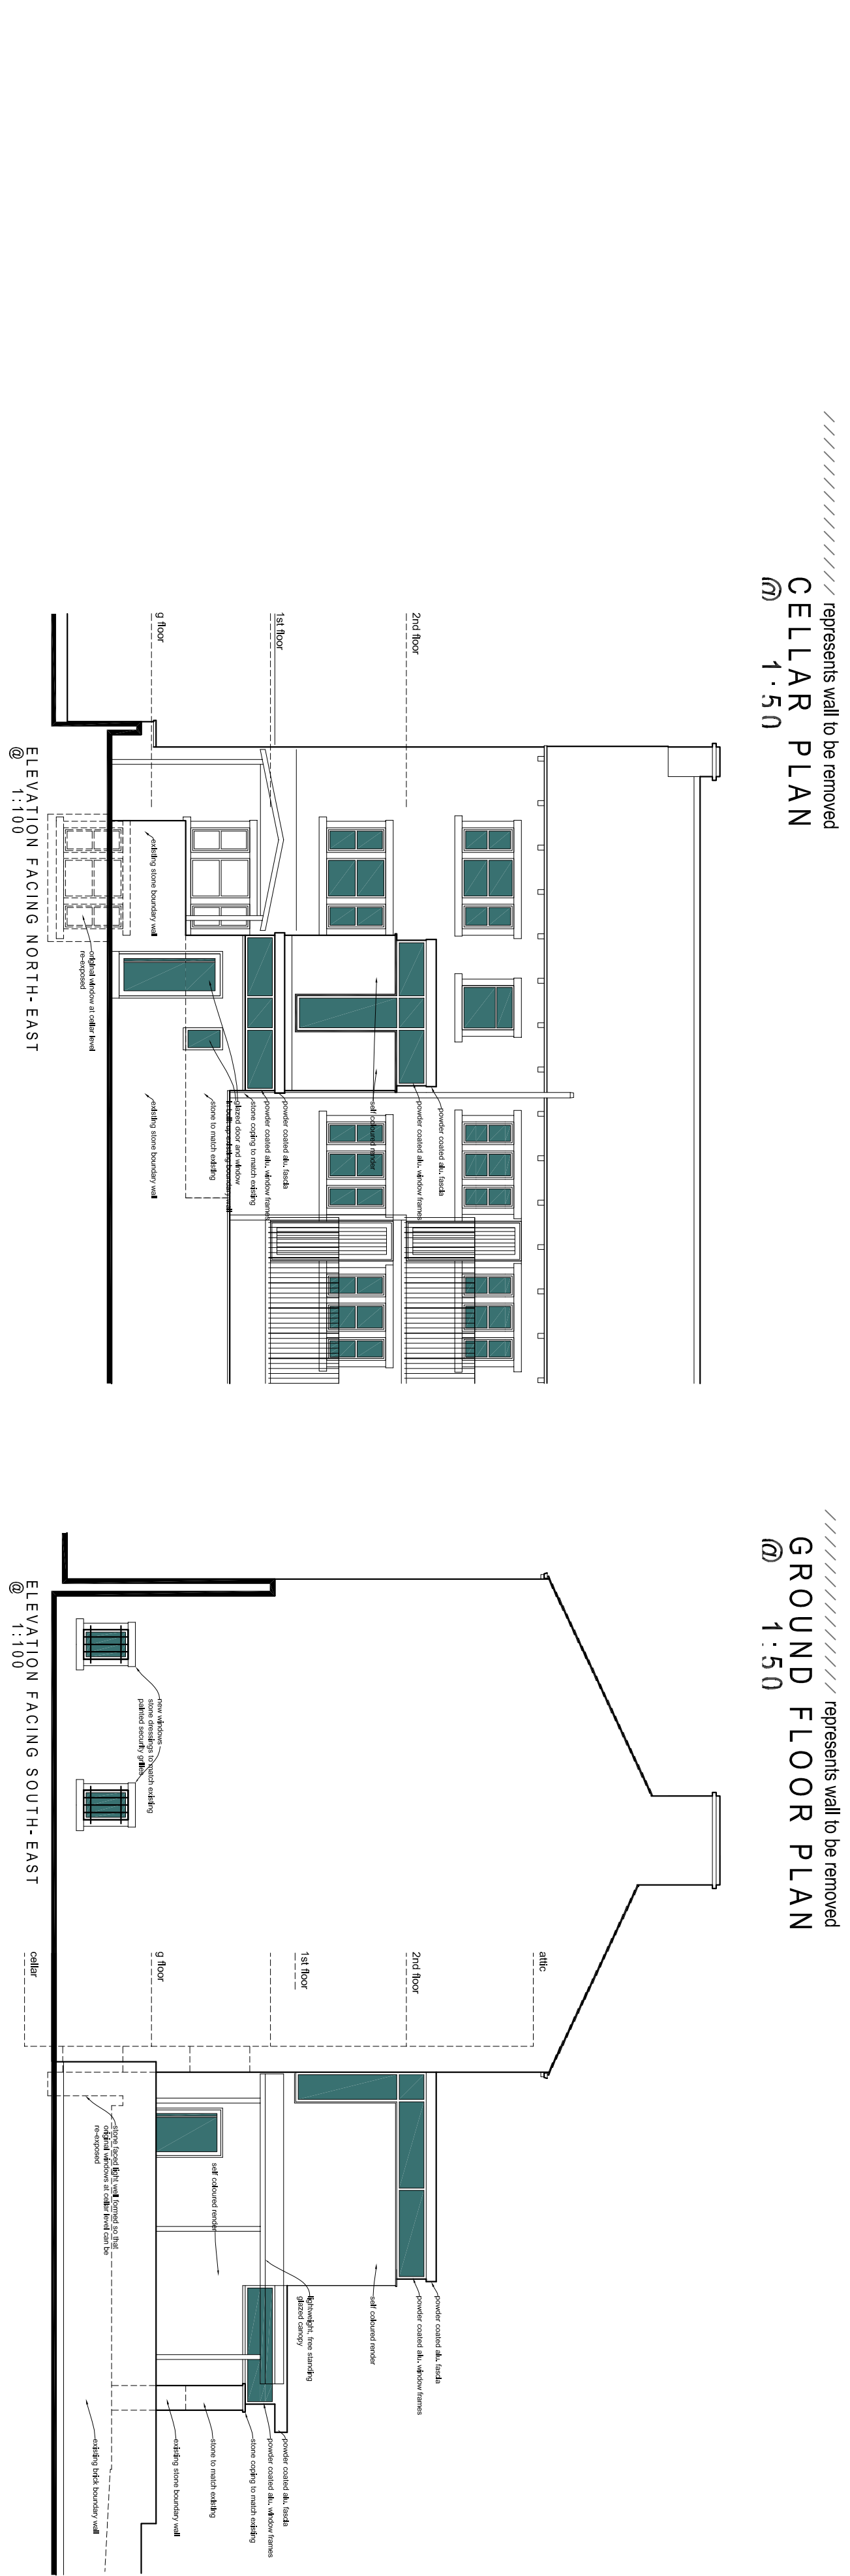


Project Summary					
This drawing shall not be reproduced without permission.					
Drawings are to indicate relative dimensions only.					
Drawn by	Checked by	Approved by	Scale	Sheet	Notes
A	A	A	25.04.17	MAD	m1d
B	B	B	25.04.17	MAD	m2d
C	C	C	25.04.17	MAD	m3d

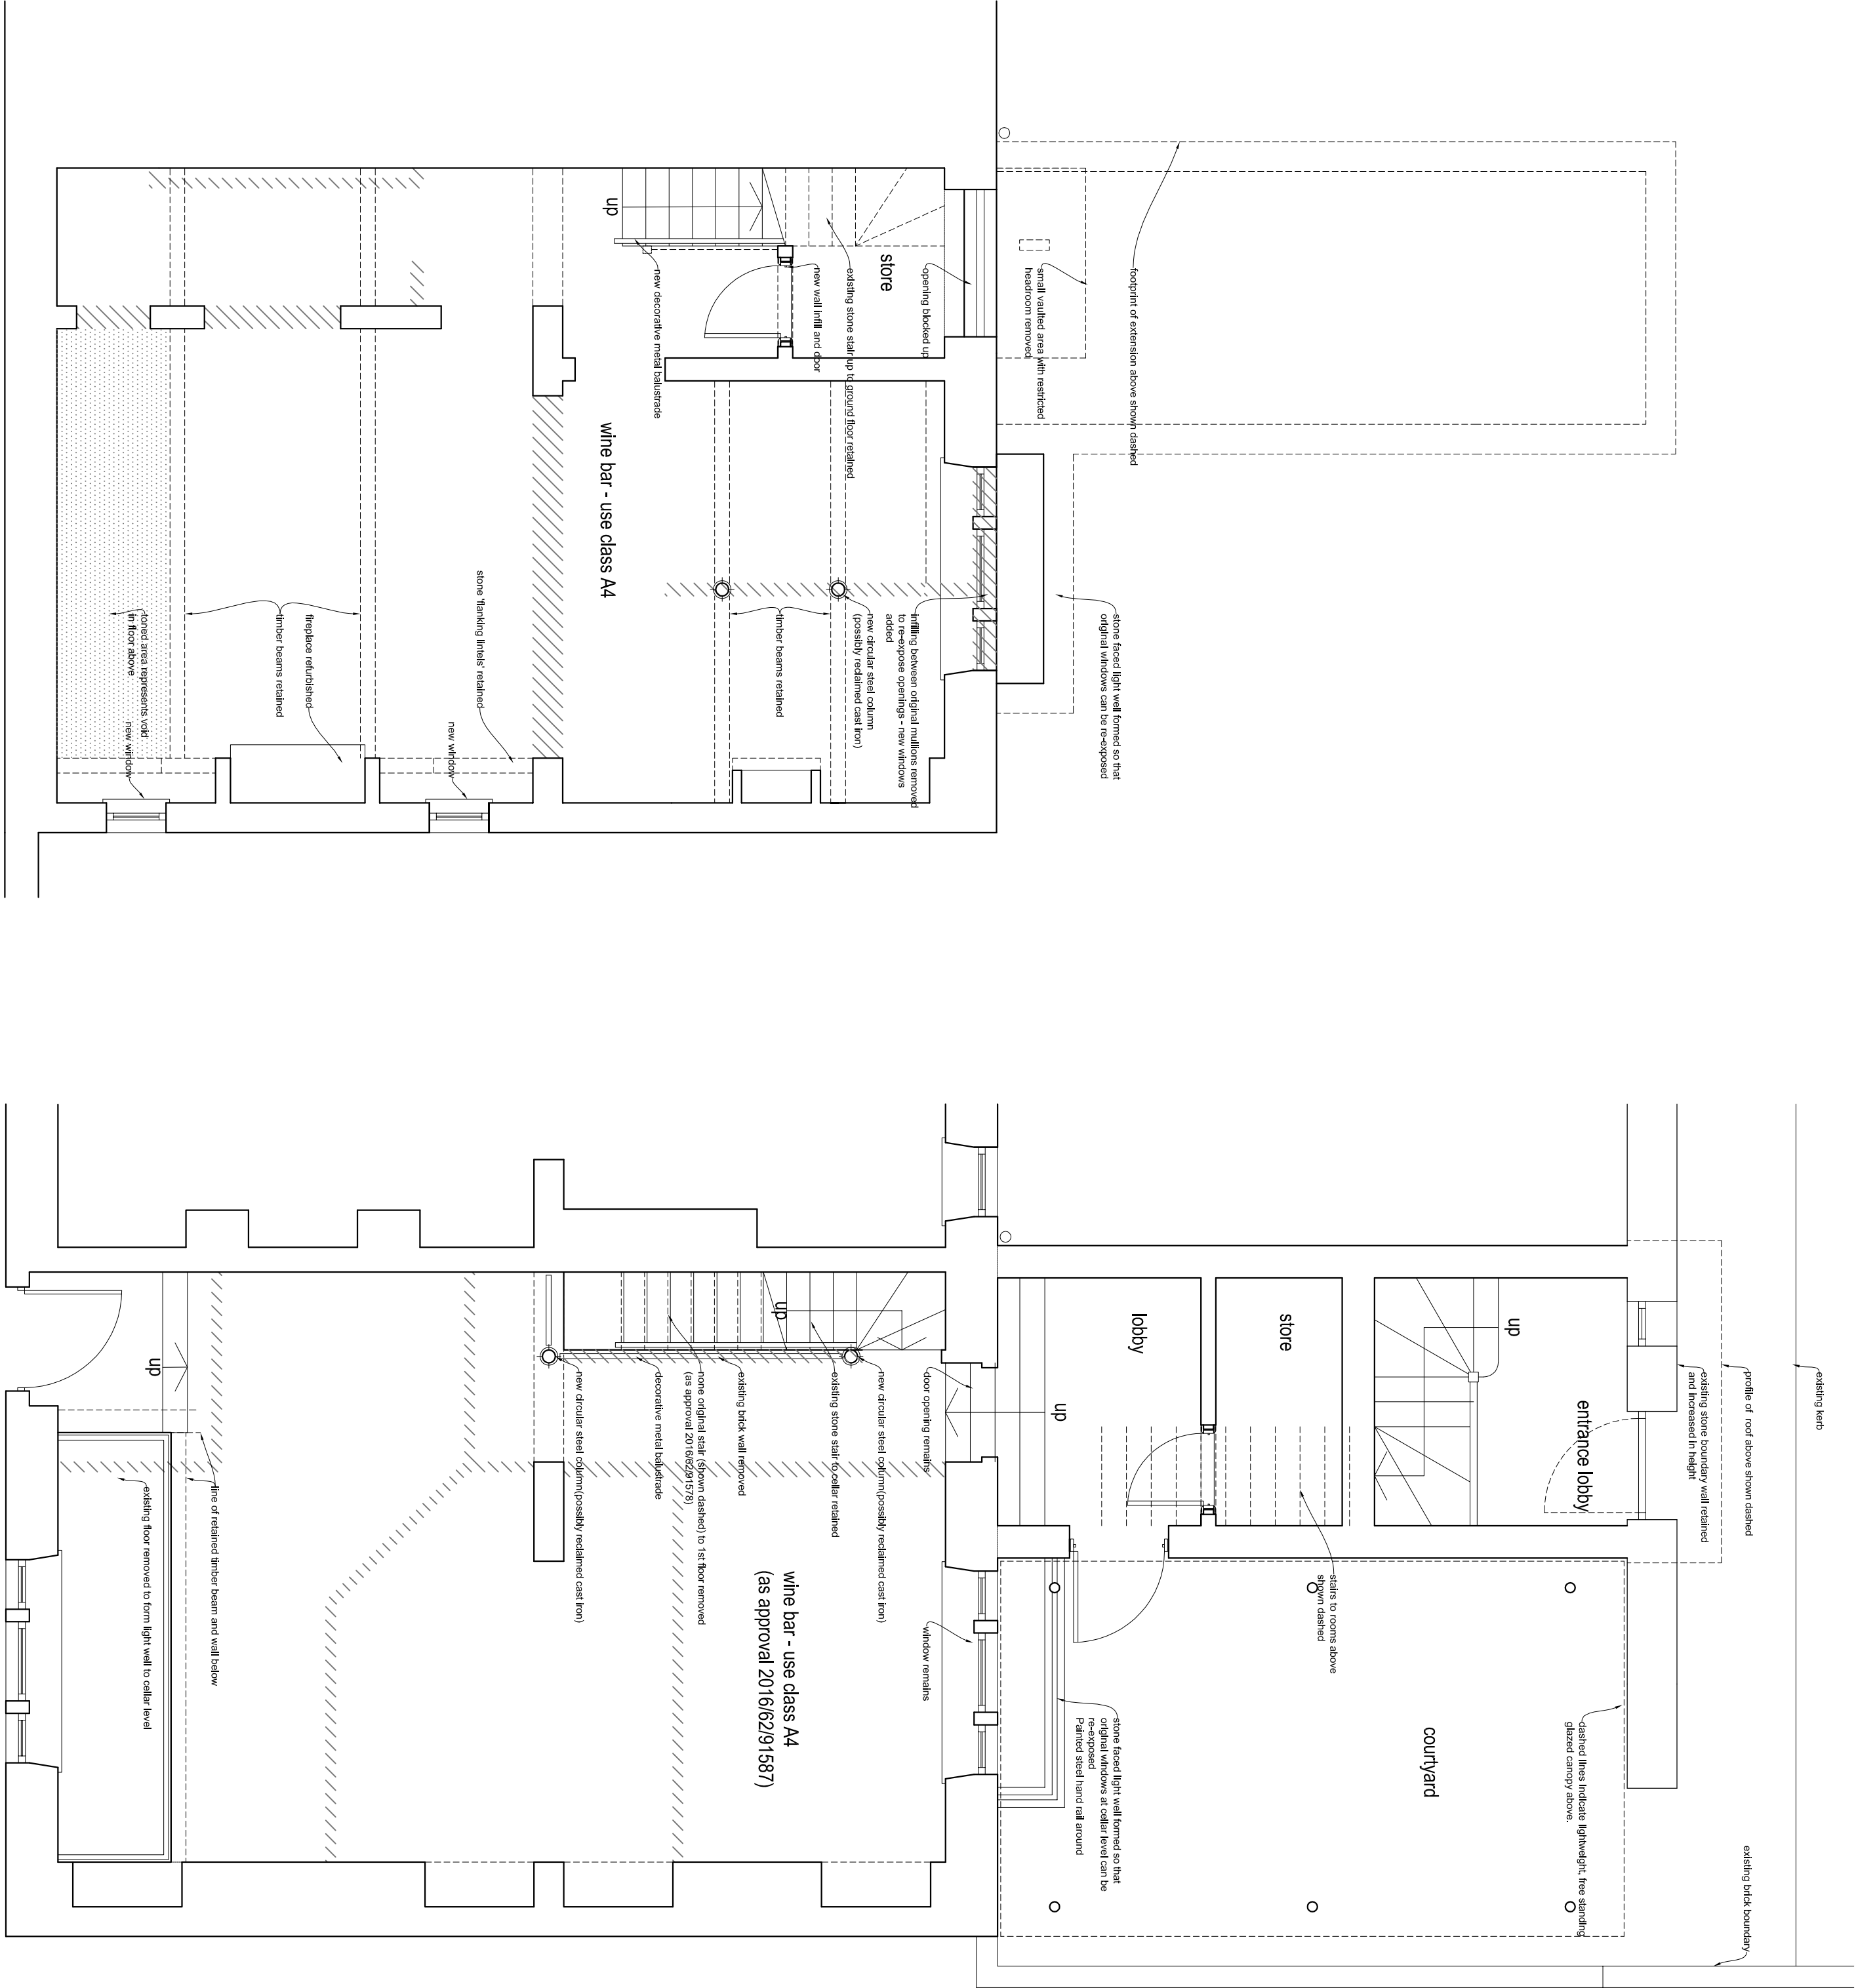

Project Summary					
This drawing shall not be reproduced without permission.					
Drawings are to indicate relative dimensions only.					
Drawn by	Checked by	Approved by	Scale	Sheet	Notes
A	A	A	25.04.17	MAD	m1d
B	B	B	25.04.17	MAD	m2d
C	C	C	25.04.17	MAD	m3d