




For illustration purposes only - ©Whiteshill Systems

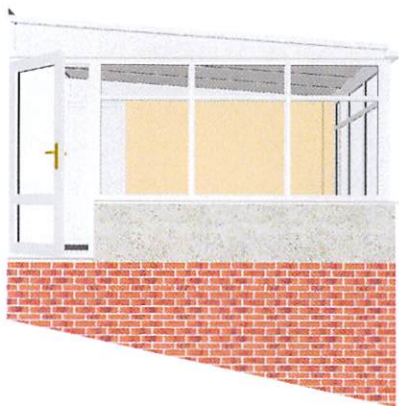

LEFT ELEVATION

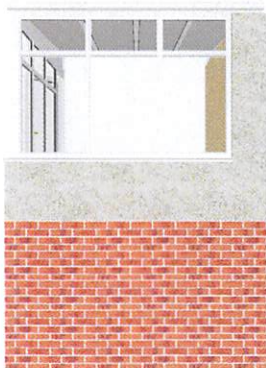


FRONT ELEVATION

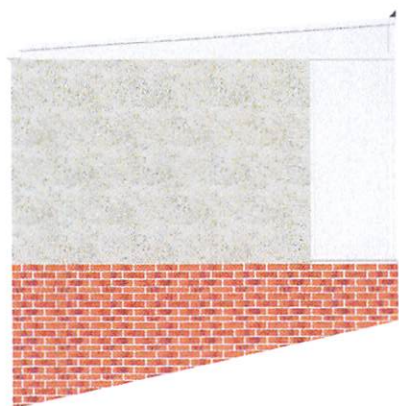


RIGHT ELEVATION



LEFT 3D VIEW

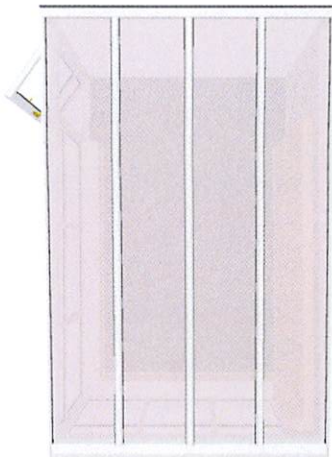

PLAN VIEW

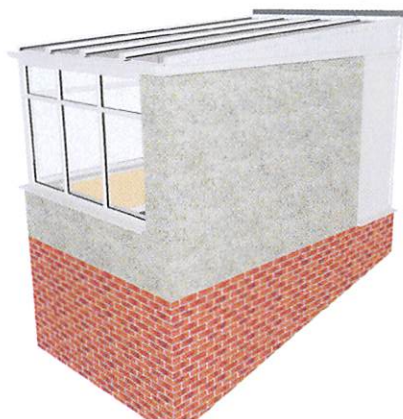

RIGHT 3D VIEW

Prepared for:

Width: 2650 mm
Depth: 4000 mm
Ridge Height: 3873 mm

Dwarf Wall Ht: 600 mm
Frame Ht: 2100 mm
Floor Area: 8.332 sq.m

Tel :