



Store Name: Kirkburton - North Road
Store No: 4230
Futurama W.O: 129754
Store Type: Everyday Convenience - Mainstream
Programme: Roll Back
Address: 64 North Road
Kirkburton
Huddersfield, West
Yorkshire, HD8 0RW
CAD reference: P1 F8 M0

Revision:
Rev 1 (Production)

Rev A (Contracts)
Rev A1 (Survey)

Rev B (Planning)


Original Scheme - SV - 29/11/16
08/12/16 - SV - Sign B Letters size reduced to 234 MM. Added center line for sign A,C & D on the Elevation 1 (Sign A,C & D moved down). Added existing wiring & BT junction box.
19/04/17 - TH - Added 2x 1100H logos to scheme.
03/07/17 - KP - Collections page updated to show both Horizon signs present at this site and quantities of each.
21/07/17 - FG - Signs A, I & J changed to external illumination with trough.

Olympia House
Lockwood Court
Middleton Grove
Leeds
LS11 5TY
United Kingdom

Telephone: 0113 270 5595
Facsimile: 0113 277 1143
E-mail: postbox@futurama.ltd.uk

delivering
branded
environments™



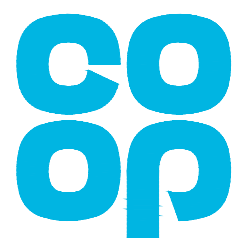

Existing Elevation 1 & 2

Store Name: Kirkburton - North Road
 Store No: 4230
 Futurama W.O: 129754
 Store Type: Everyday Convenience - Mainstream
 Programme: Roll Back
 CAD reference: P1 F8 M0



Address: 64 North Road
 Kirkburton
 Huddersfield, West
 Yorkshire, HD8 0RW
 Revision: A1 - KP
 Original Scheme: SV

Olympia House
 Lockwood Court
 Middleton Grove
 Leeds
 LS11 5TY
 United Kingdom

Telephone: 0113 270 5595
 Facsimile: 0113 277 1143
 E-mail: postbox@futura.ltd.uk

delivering
 branded
 environments™



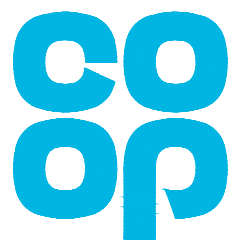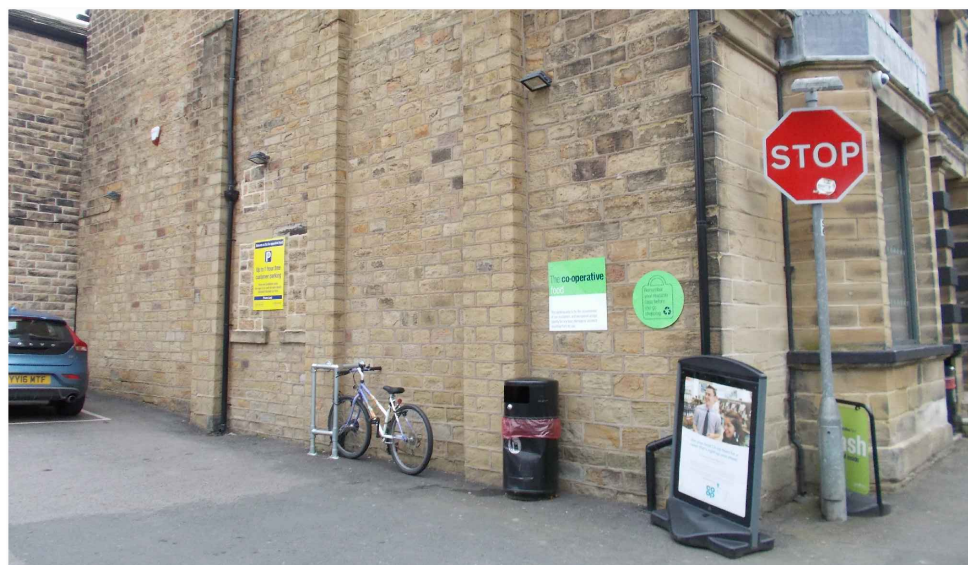

Photos of Store

Store Name: Kirkburton - North Road
Store No: 4230
Futurama W.O: 129754
Store Type: Everyday Convenience - Mainstream
Programme: Roll Back
CAD reference: P1 F8 M0




Address: 64 North Road
Kirkburton
Huddersfield, West
Yorkshire, HD8 0RW
Revision: A1 - KP
Original Scheme: SV

Olympia House
Lockwood Court
Middleton Grove
Leeds
LS11 5TY
United Kingdom

Telephone: 0113 270 5595
Facsimile: 0113 277 1143
E-mail: postbox@futurama.ltd.uk

delivering
branded
environments™



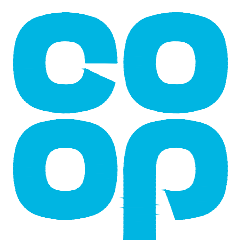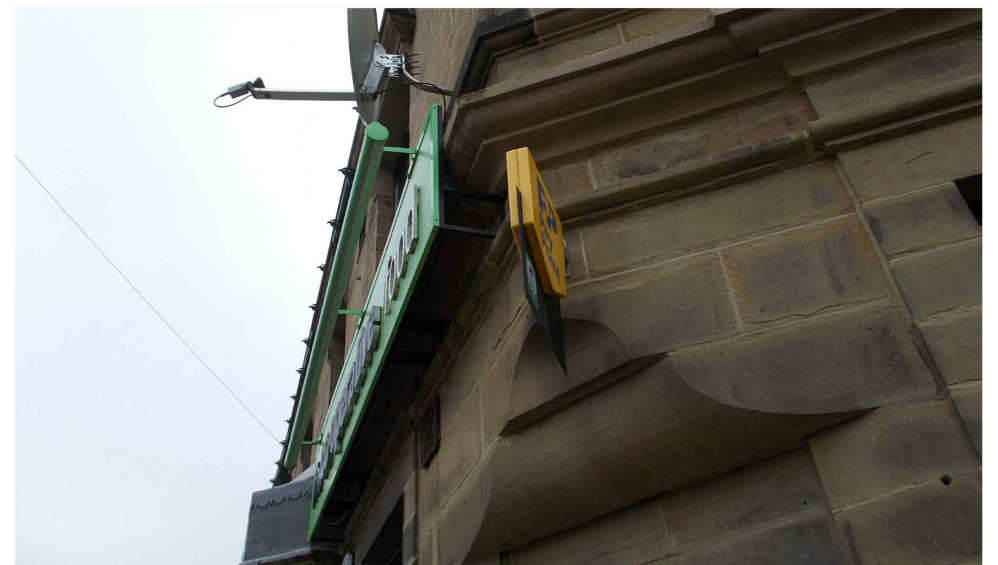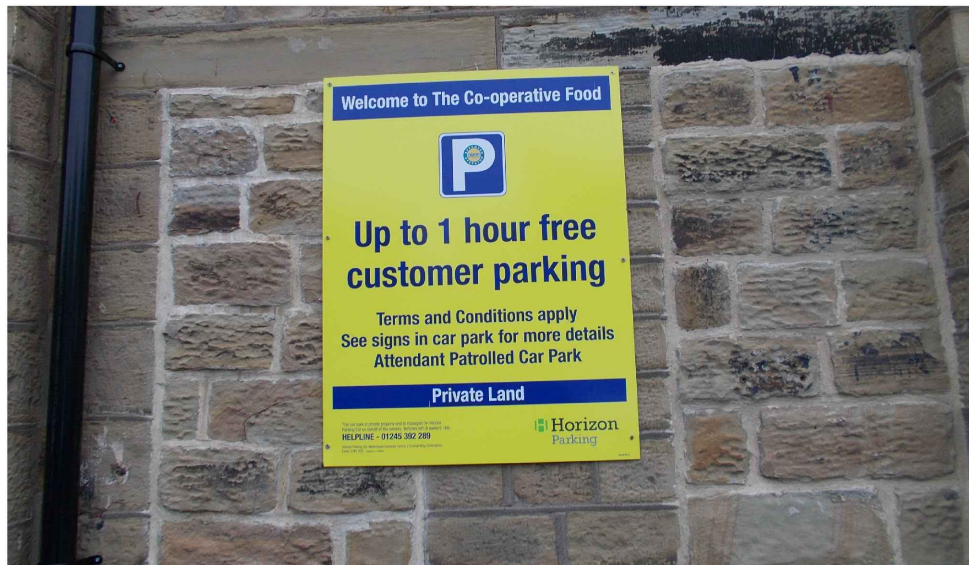

Photos of Store

Store Name: Kirkburton - North Road
Store No: 4230
Futurama W.O: 129754
Store Type: Everyday Convenience - Mainstream
Programme: Roll Back
CAD reference: P1 F8 M0

Address: 64 North Road
Kirkburton
Huddersfield, West
Yorkshire, HD8 0RW
Revision: A1 - KP
Original Scheme: SV

Olympia House
Lockwood Court
Middleton Grove
Leeds
LS11 5TY
United Kingdom

Telephone: 0113 270 5595
Facsimile: 0113 277 1143
E-mail: postbox@futurama.ltd.uk

delivering
branded
environments™





Photos of Store


Store Name: Kirkburton - North Road
 Store No: 4230
 Futurama W.O: 129754
 Store Type: Everyday Convenience - Mainstream
 Programme: Roll Back
 CAD reference: P1 F8 M0

Address: 64 North Road
 Kirkburton
 Huddersfield, West
 Yorkshire, HD8 0RW
 Revision: A1 - KP
 Original Scheme: SV

Olympia House
 Lockwood Court
 Middleton Grove
 Leeds
 LS11 5TY
 United Kingdom
 Telephone: 0113 270 5595
 Facsimile: 0113 277 1143
 E-mail: postbox@futurama.ltd.uk

delivering
 branded
 environments™



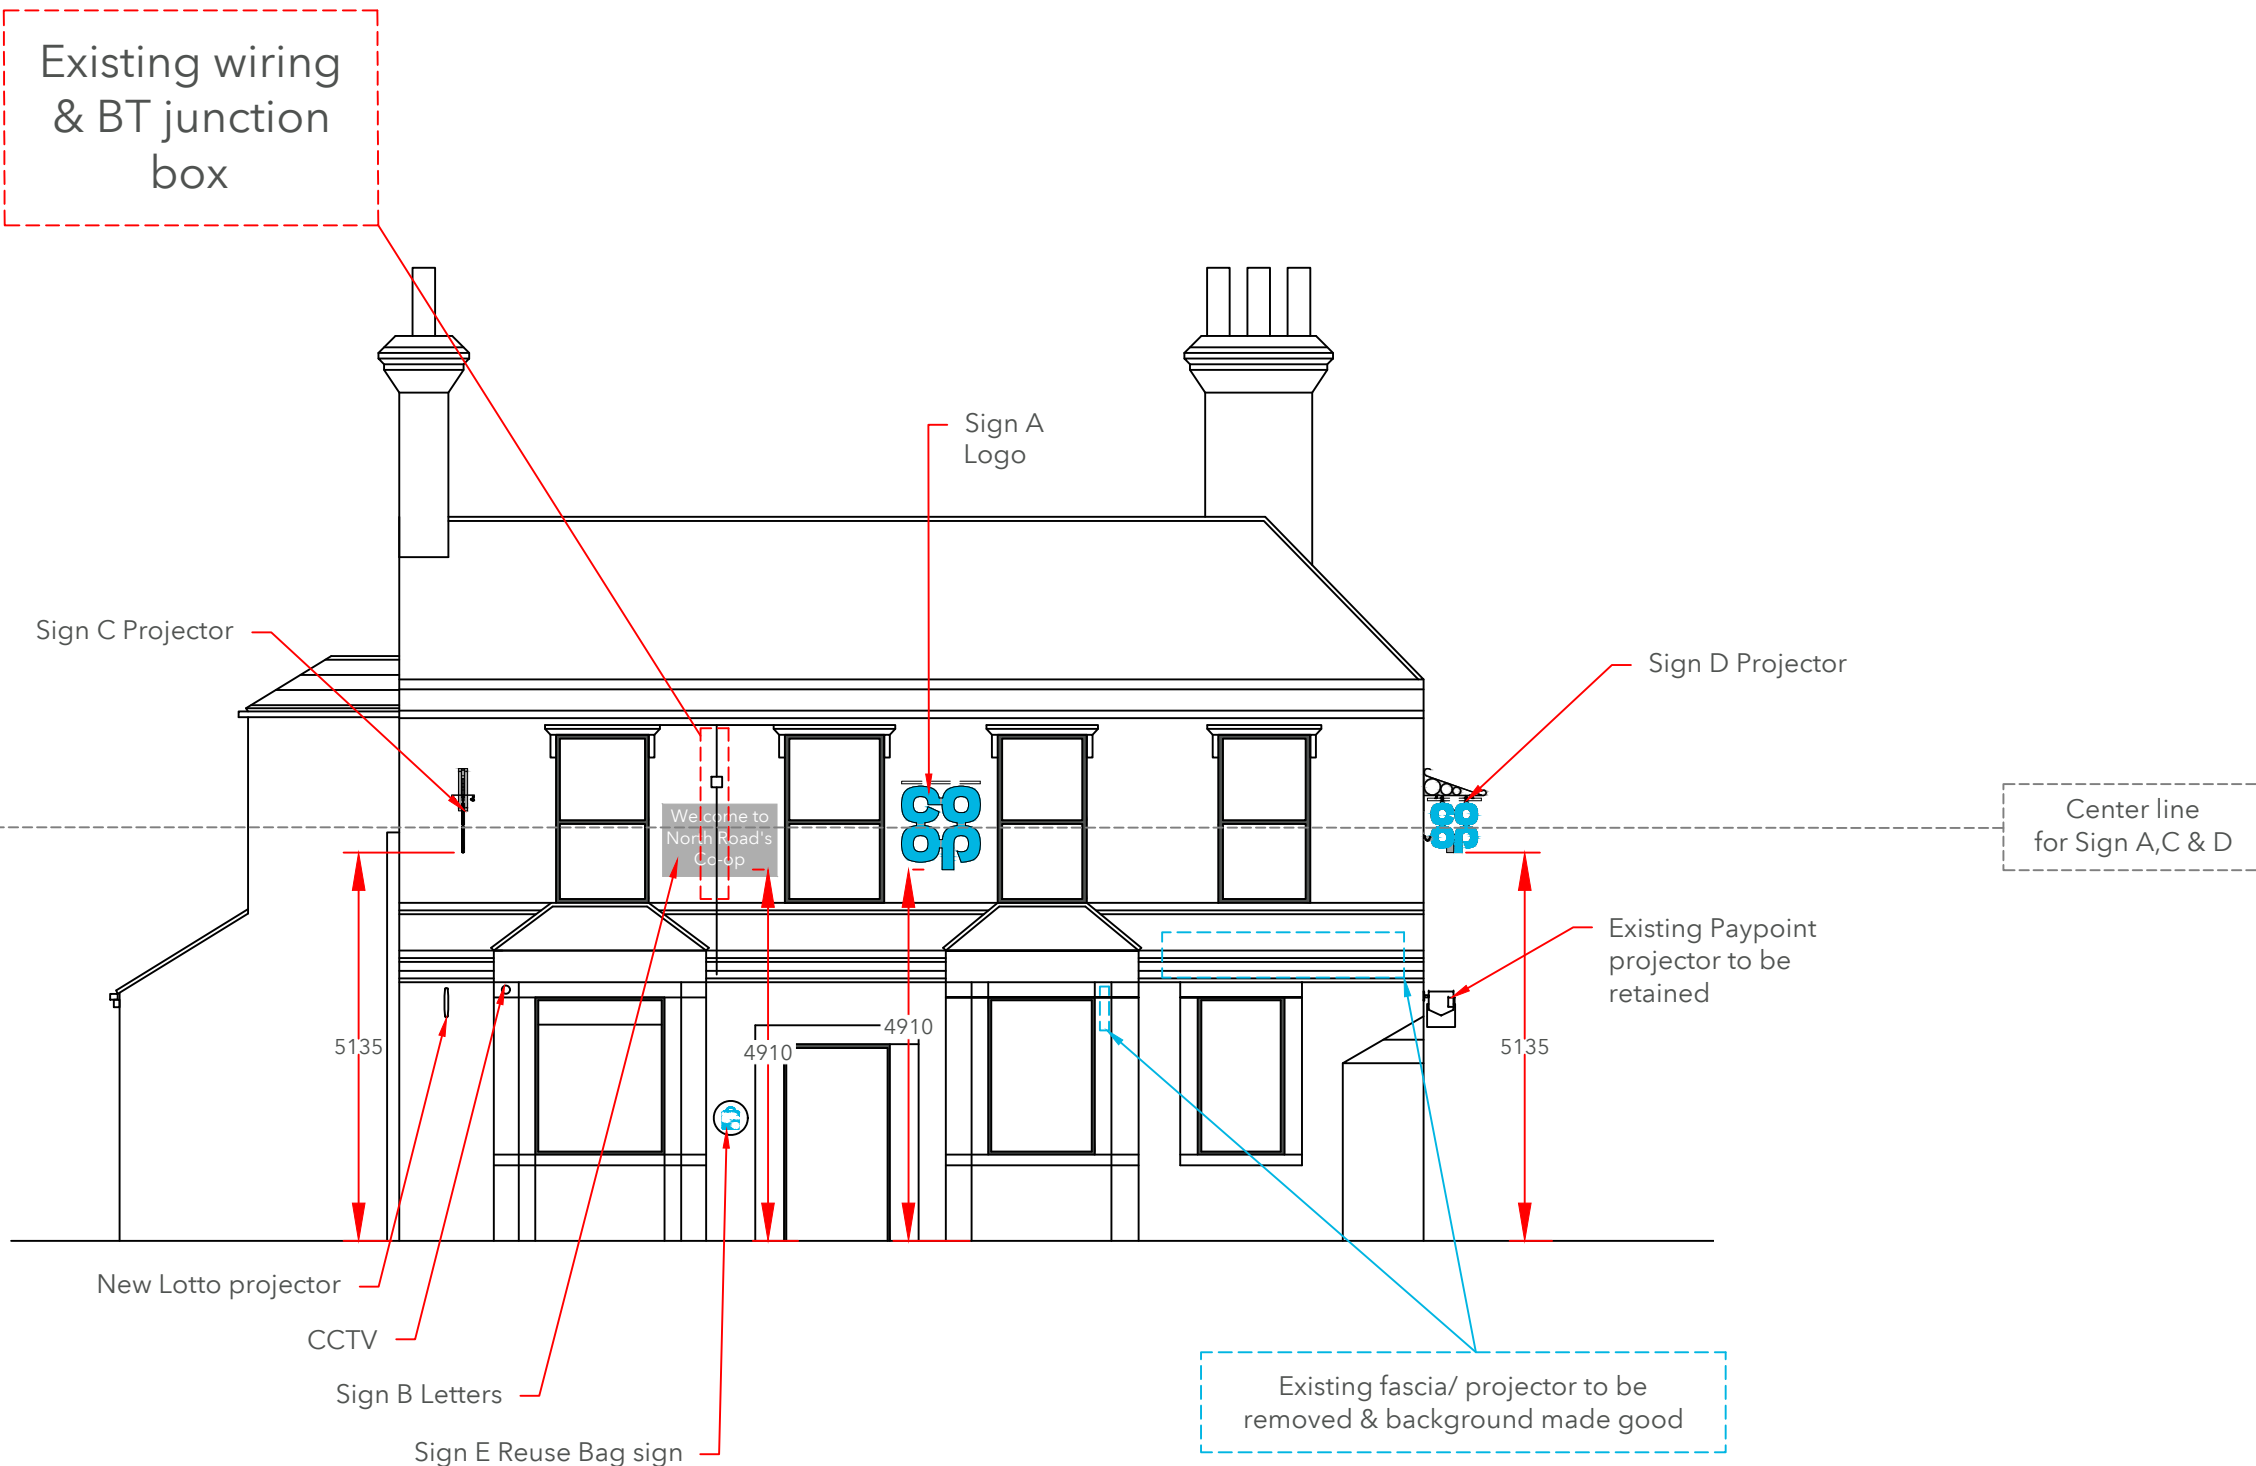

Window & door frames
to be painted traffic grey

All illuminated signs to have 5amp switched
fused spur located behind sign location

Novograph to supply window
manifestation/graphics proposal

Store name TBC

Elevation 1
Scale 1:100 @A3



Proposed Elevation 1



Store Name: Kirkburton - North Road
Store No: 4230
Futurama W.O: 129754
Store Type: Everyday Convenience - Mainstream
Programme: Roll Back
CAD reference: P1 F8 M0

Address: 64 North Road
Kirkburton
Huddersfield, West
Yorkshire, HD8 0RW
Revision: A1 - KP
Original Scheme: SV

Olympia House
Lockwood Court
Middleton Grove
Leeds
LS11 5TY
United Kingdom
Telephone: 0113 270 5595
Facsimile: 0113 277 1143
E-mail: postbox@futurama.ltd.uk

delivering
branded
environments™




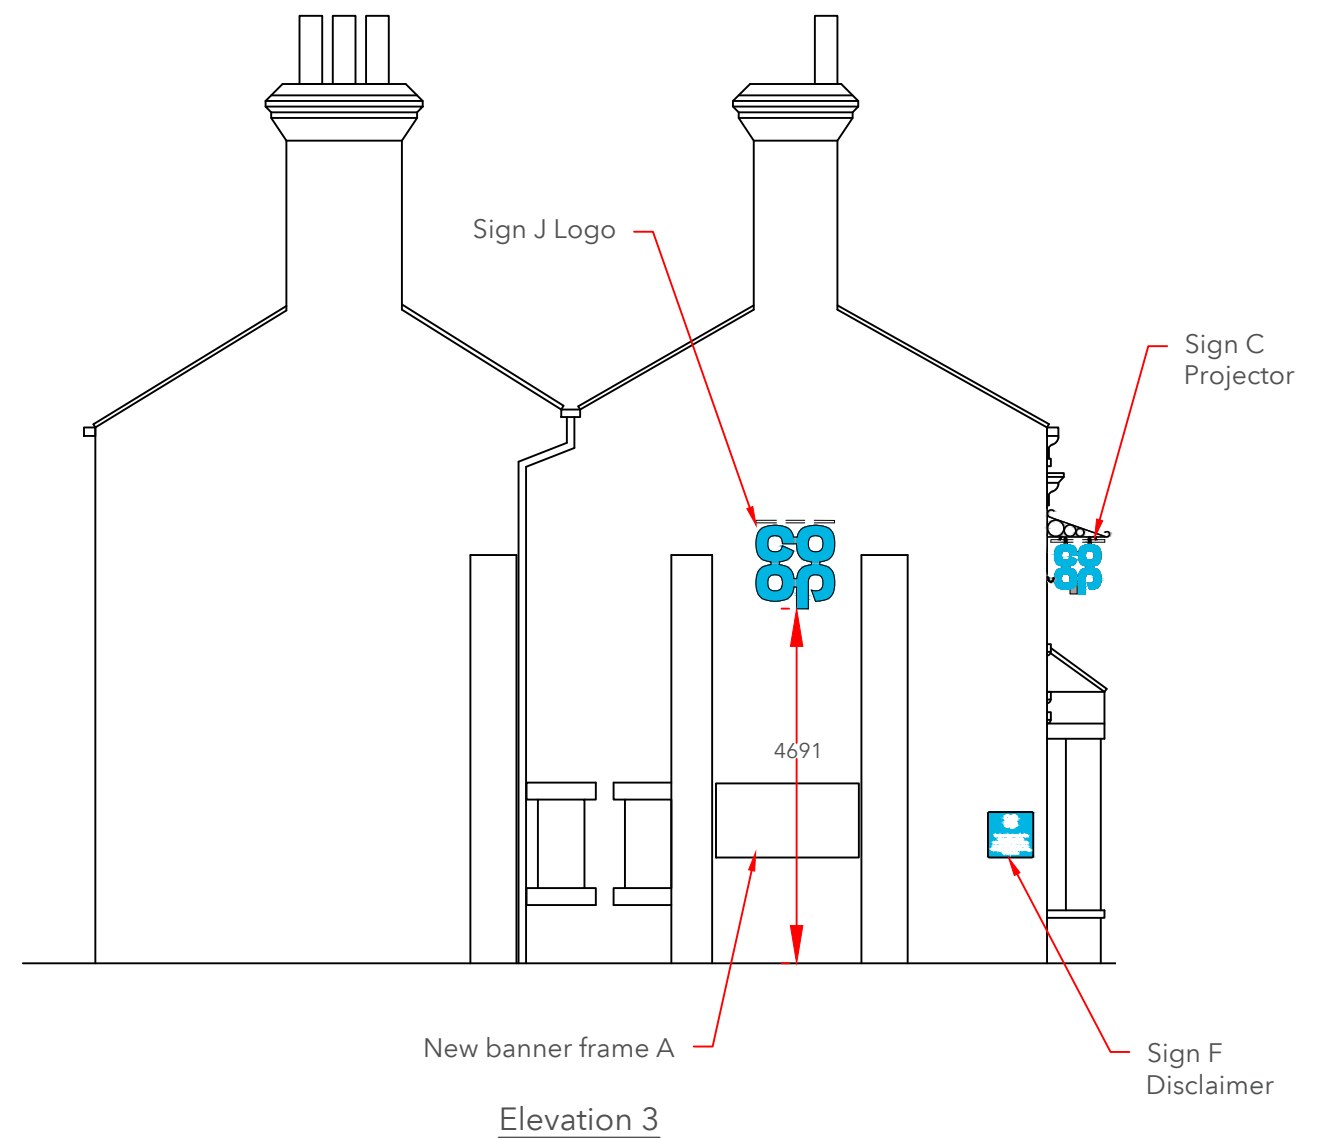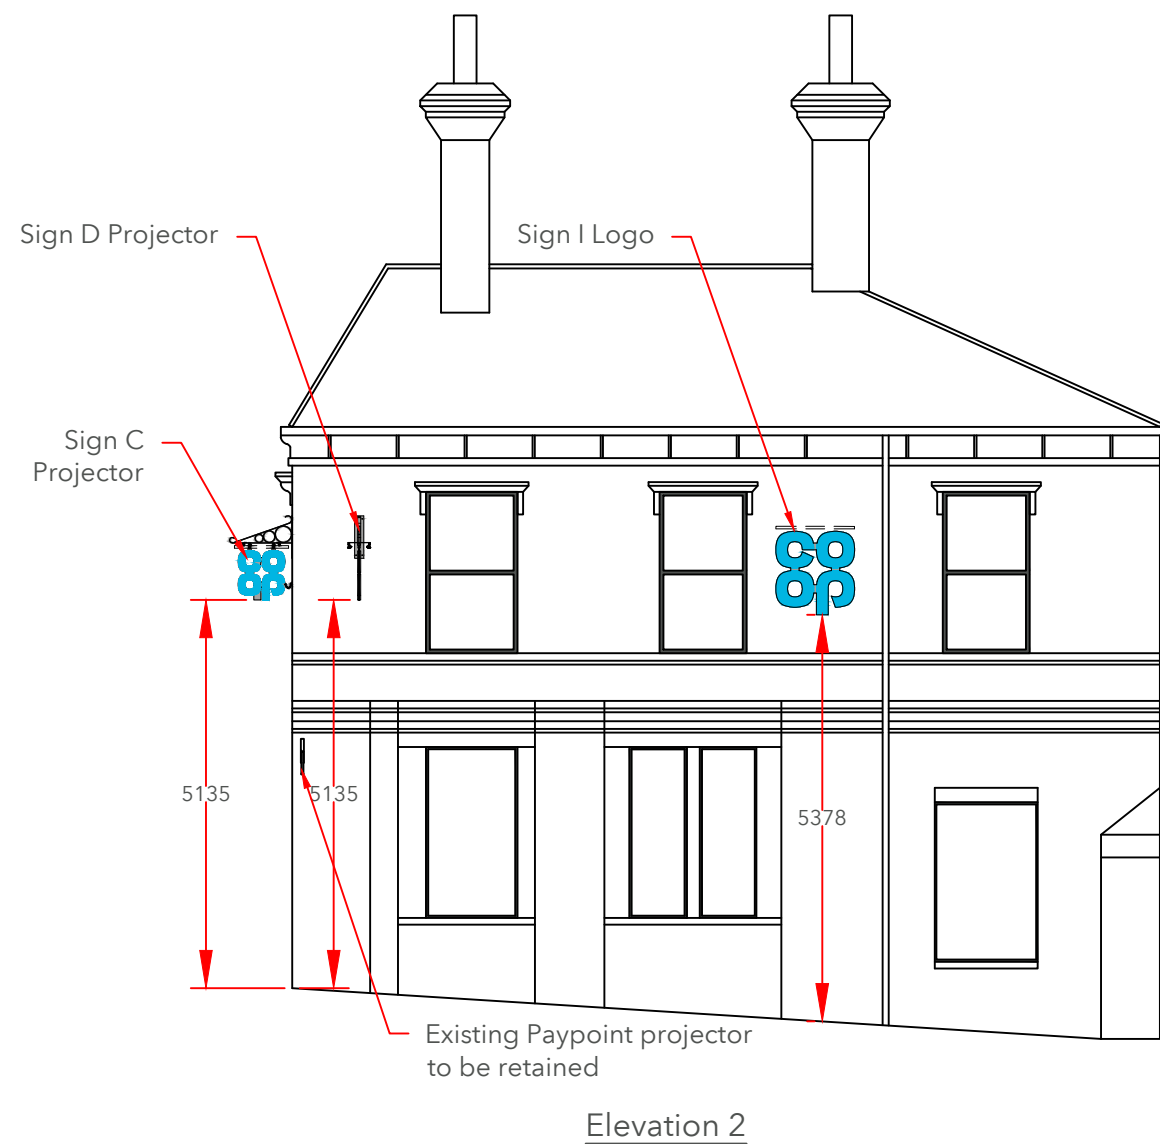

Window & door frames
to be painted traffic grey

All illuminated signs to have 5amp switched
fused spur located behind sign location

Novograph to supply window
manifestation/graphics proposal

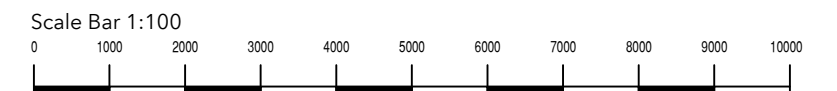

Proposed Elevations 2 & 3

Store Name: Kirkburton - North Road
Store No: 4230
Futurama W.O: 129754
Store Type: Everyday Convenience - Mainstream
Programme: Roll Back
CAD reference: P1 F8 M0

Address: 64 North Road
Kirkburton
Huddersfield, West
Yorkshire, HD8 0RW
Revision: A1 - KP
Original Scheme: SV


Olympia House
Lockwood Court
Middleton Grove
Leeds
LS11 5TY
United Kingdom

Telephone: 0113 270 5595
Facsimile: 0113 277 1143
E-mail: postbox@futurama.ltd.uk

delivering
branded
environments™



Sign A - Logo
Scale 1:20 @A3

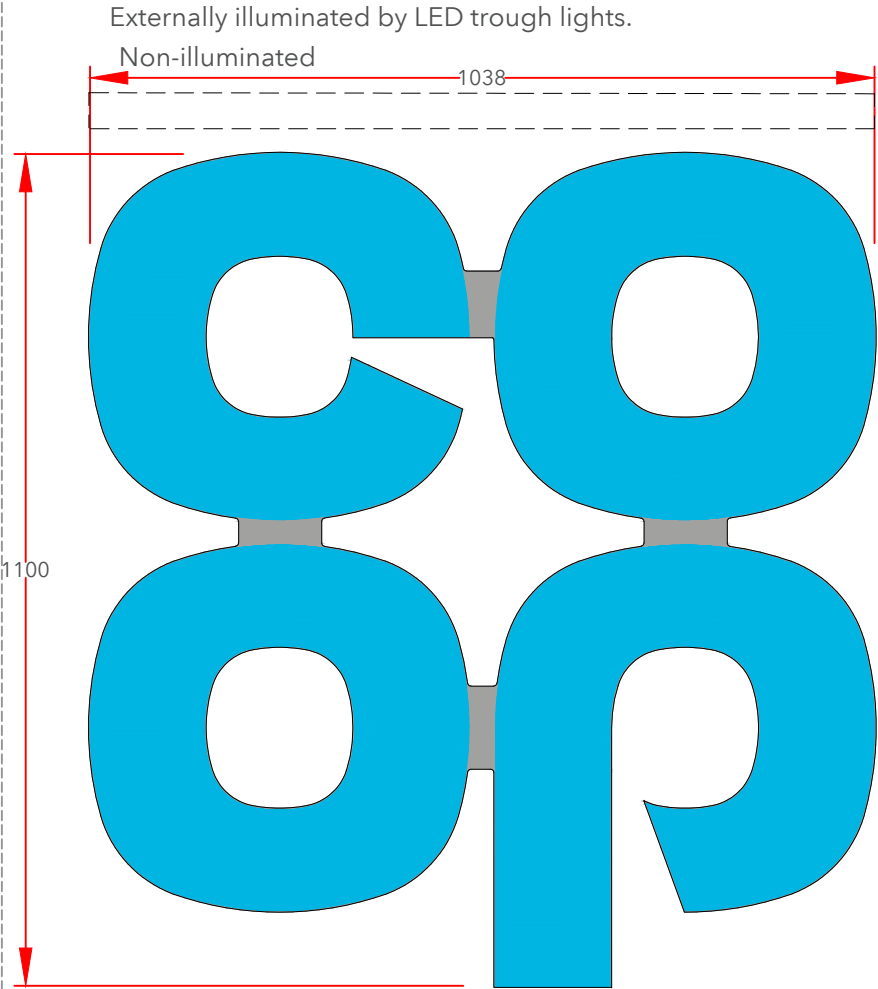

1100mm
Scale 1:10 @A3


Signs A, I & J Specifications:

1100mm Single sided timber logo painted silver with BLUE vinyl faces.


Steel mounting plate with individual timber letters non-illuminated. Mounting plate to be 3mm Mild Steel finished Silver RAL 9006 60% gloss. Fixed to building substrate with brass locators.

Letters to be from 19mm exterior grade timber. Finished silver 9006 with applied BLUE vinyl to face. Blue to match PMS 306.
(CFP-L-WM1100H/B)

Cross Section
Scale 1:10 @A3

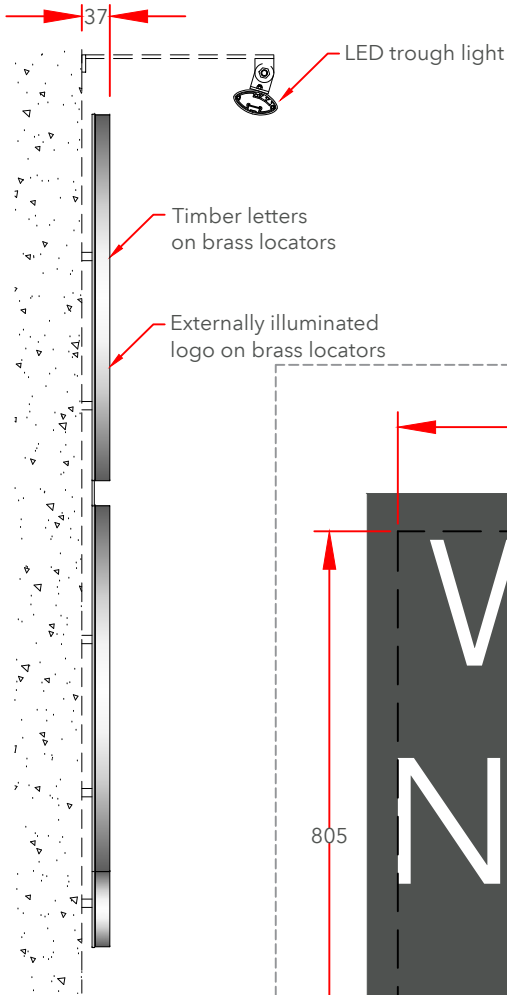

Sign B - Letters
Scale 1:10 @A3

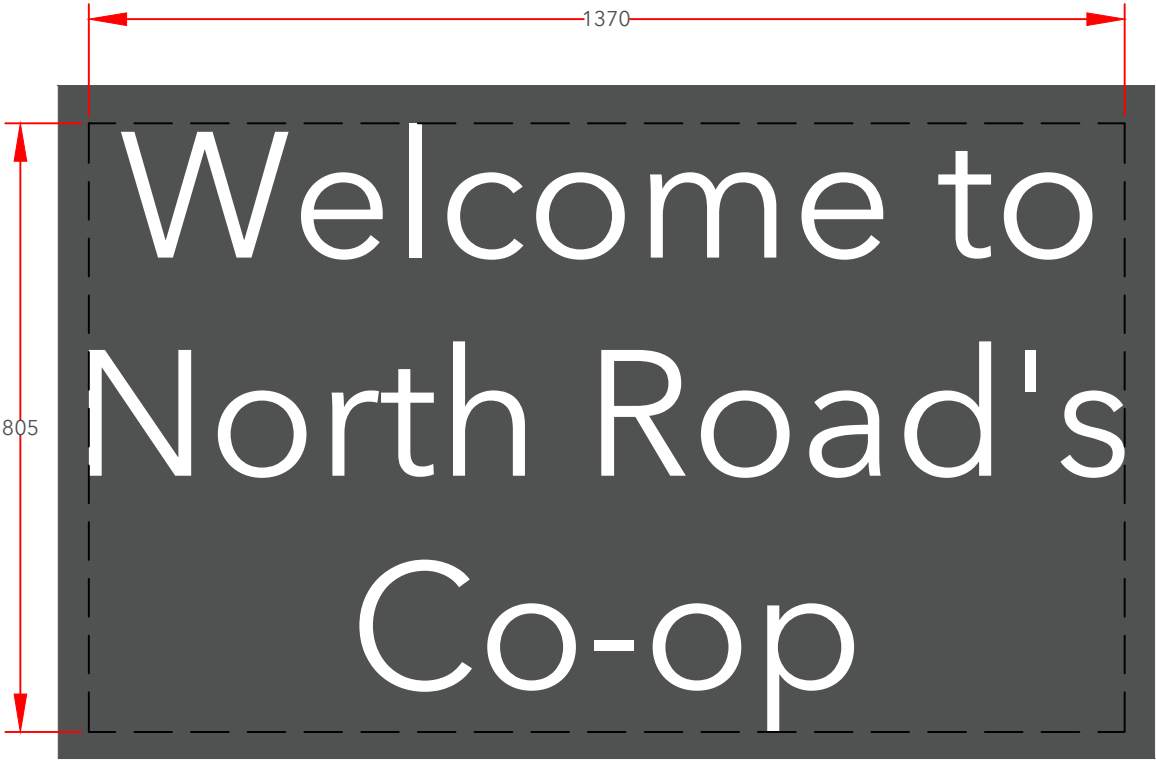


Sign B Specifications:

"Welcome to North Road's Co-op"
234mm to be from 5mm
WHITE Perspex 069 Acrylic on 25 mm fairfield fixings.
(CFP-WL0800-A/W)
Scale 1:10 @A3


Letter Count: 25

Grey background shown for illustrative purposes only

Store name TBC

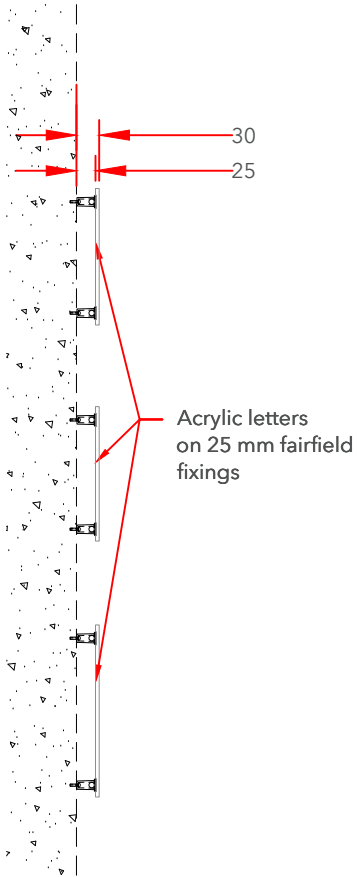

Letters Cross Section
Scale 1:10 @A3

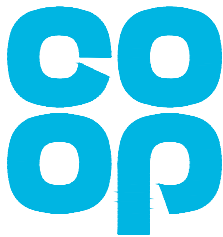

Collections


Store Name: Kirkburton - North Road
Store No: 4230
Futurama W.O: 129754
Store Type: Everyday Convenience - Mainstream
Programme: Roll Back
CAD reference: P1 F8 M0

Address: 64 North Road
Kirkburton
Huddersfield, West
Yorkshire, HD8 0RW
Revision: A1 - KP
Original Scheme: SV

Olympia House
Lockwood Court
Middleton Grove
Leeds
LS11 5TY
United Kingdom
Telephone: 0113 270 5595
Facsimile: 0113 277 1143
E-mail: postbox@futurama.ltd.uk

delivering
branded
environments™



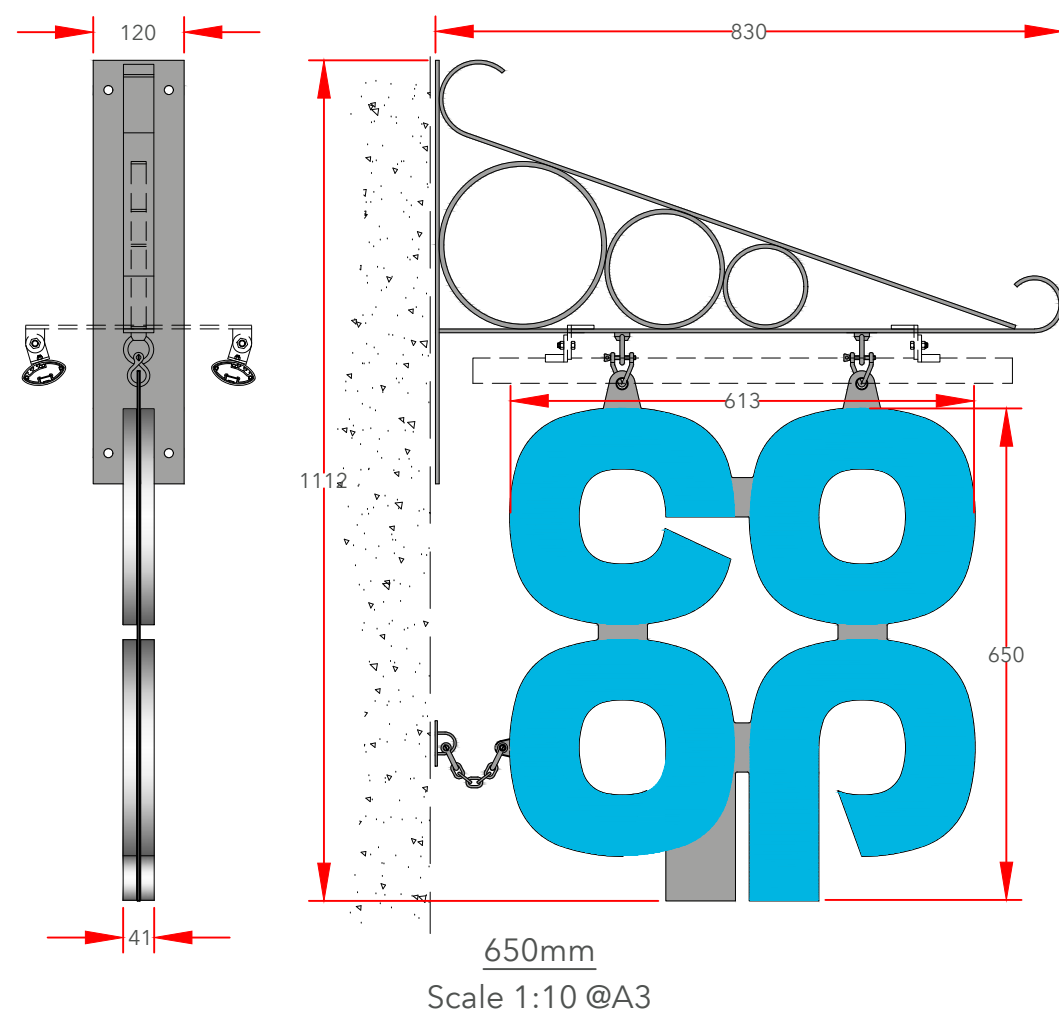

Sign C & D Specifications:


650mm logo Heritage projection sign trough illuminated individual 3D letters to both sides of mounting plate. Letters constructed from 19mm exterior grade timber. Finished silver 9006 with applied BLUE vinyl to face. Blue to match PMS 306. (CFP-P-H-P001/B).

Ornate scroll bracket fully welded 5mm Mild Steel wall mounting plate and support frame. M8 lifting eye fittings welded to the frame, c/w twisted 'D' shackles to hold the 3mm Mild steel logo plate. All visible steel work to be finished silver to match RAL 9006 60% gloss. (CFP-P-H-B001)




Sign E - Scale 1:10

450mm dia parking roundel "Remember your reusable bags". 3mm ACM with applied vinyl display & anti-graffitti laminate. Non-illuminated. (CFP-CP-0450-I002)

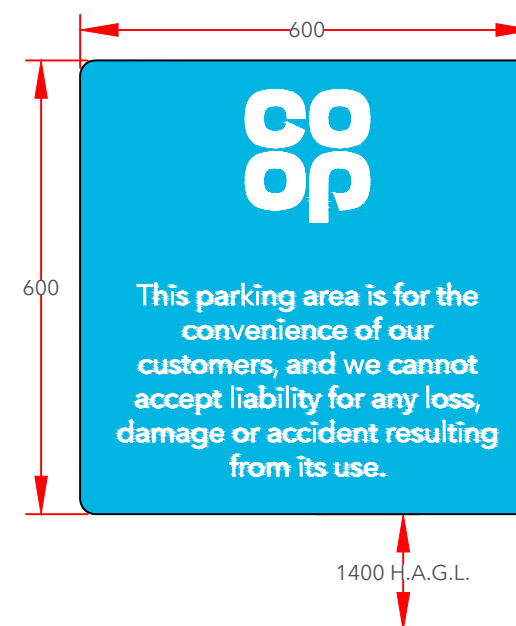

Signs F - Scale 1:10

600mm x 600mm parking sign "Disclaimer". 3mm ACM with applied vinyl display & anti-graffitti laminate. 20mm radius corners. Non-illuminated. (CFP-CP-0600-I028)

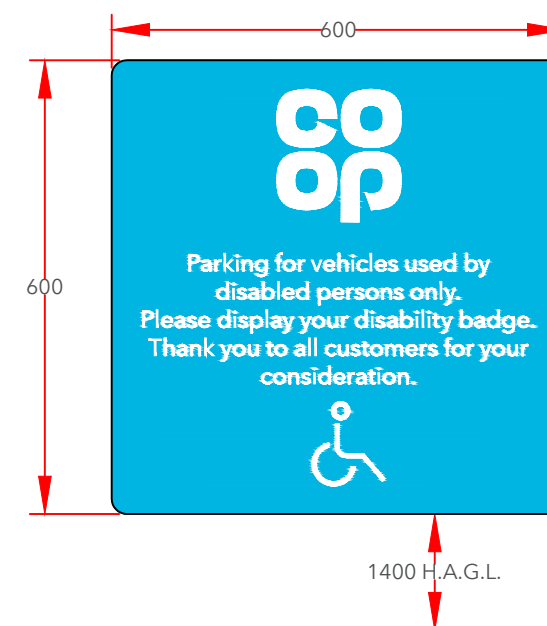

Sign G - Scale 1:10

600mm x 600mm parking sign "Disabled". 3mm ACM with applied vinyl display & anti-graffitti laminate. 20mm radius corners. Non-illuminated. (CFP-CP-0600-I030)



Collections

Store Name: Kirkburton - North Road
Store No: 4230
Futurama W.O: 129754
Store Type: Everyday Convenience - Mainstream
Programme: Roll Back
CAD reference: P1 F8 M0

Address: 64 North Road
Kirkburton
Huddersfield, West
Yorkshire, HD8 0RW
Revision: A1 - KP
Original Scheme: SV

Olympia House
Lockwood Court
Middleton Grove
Leeds
LS11 5TY
United Kingdom

Telephone: 0113 270 5595
Facsimile: 0113 277 1143
E-mail: postbox@futura.ltd.uk

delivering
branded
environments™





Sign H - Scale 1:10

600mm x 600mm parking sign "Goods Delivery".
3mm ACM with applied vinyl display & anti-graffitti laminate. 20mm radius corners.
Non-illuminated. (CFP-CP-0600-I031)




Collections

Store Name: Kirkburton - North Road
Store No: 4230
Futurama W.O: 129754
Store Type: Everyday Convenience - Mainstream
Programme: Roll Back
CAD reference: P1 F8 M0

Address: 64 North Road
Kirkburton
Huddersfield, West
Yorkshire, HD8 0RW
Revision: A1 - KP
Original Scheme: SV

Olympia House
Lockwood Court
Middleton Grove
Leeds
LS11 5TY
United Kingdom
Telephone: 0113 270 5595
Facsimile: 0113 277 1143
E-mail: postbox@futurama.ltd.uk



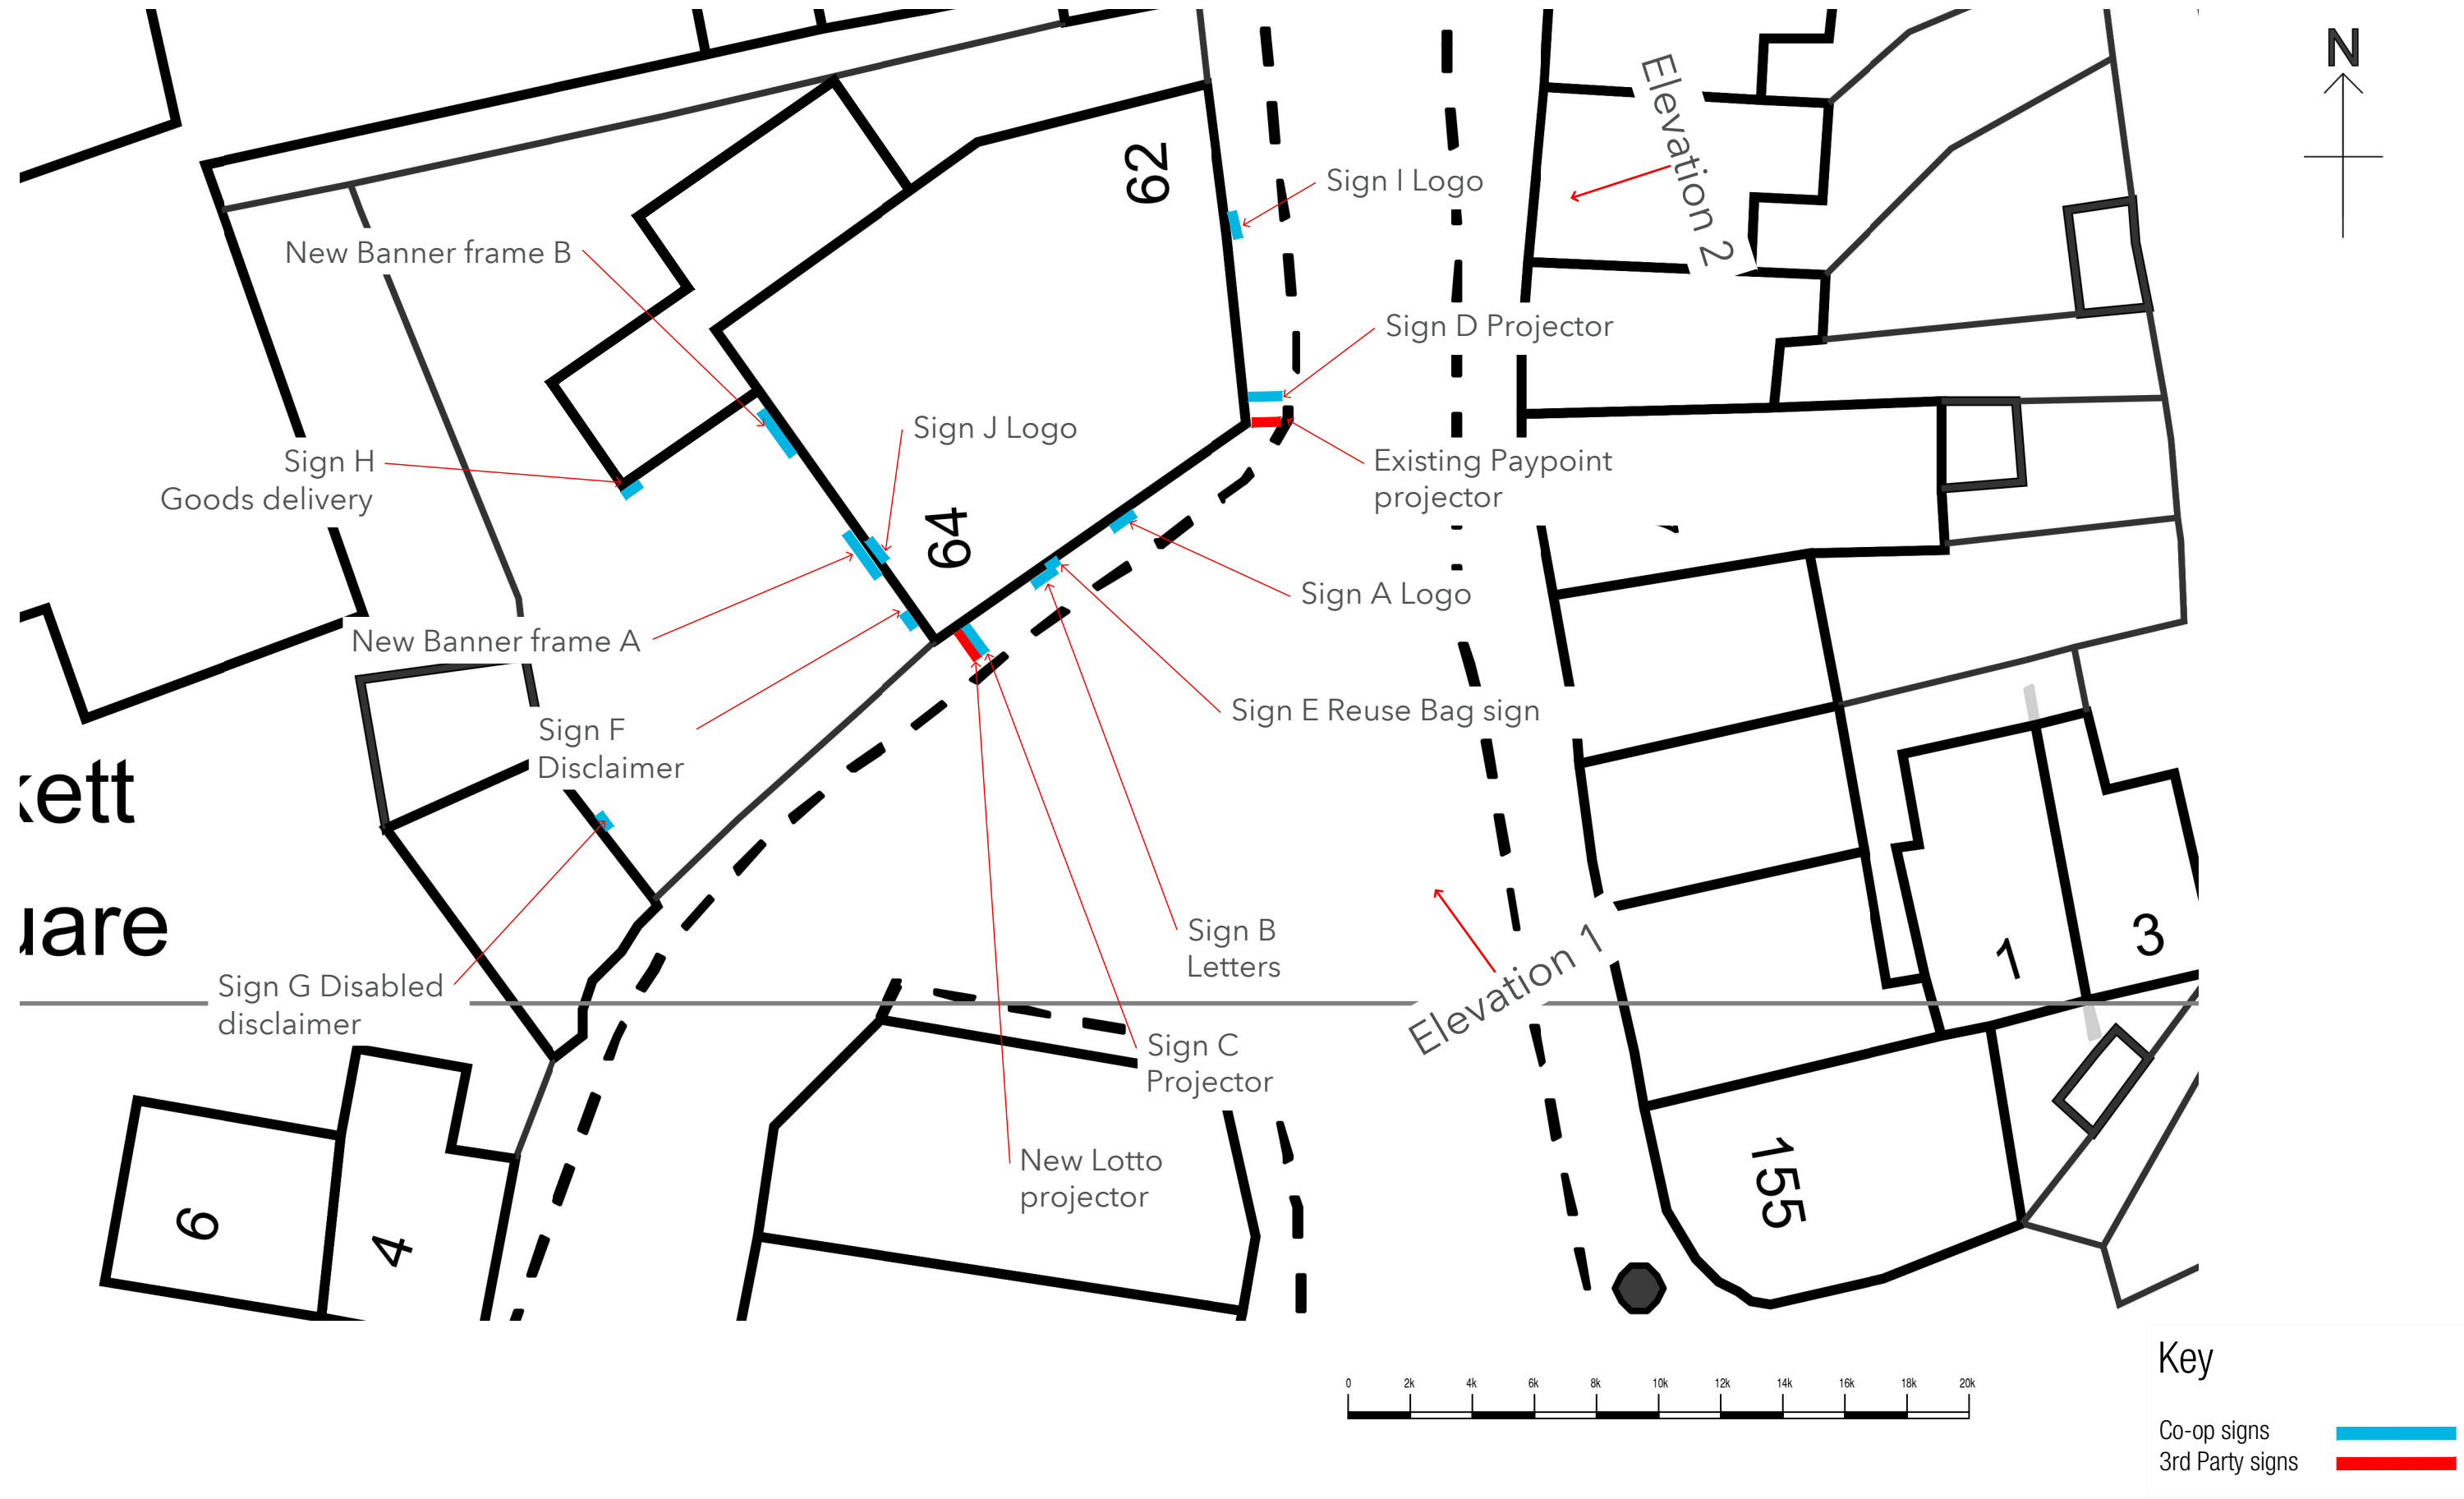

Site plan - Scale 1:200@A3

Store Name: Kirkburton - North Road
Store No: 4230
Futurama W.O: 129754
Store Type: Everyday Convenience - Mainstream
Programme: Roll Back
CAD reference: P1 F8 M0

Address: 64 North Road
Kirkburton
Huddersfield, West
Yorkshire, HD8 0RW
Revision: A1 - KP
Original Scheme: SV

Olympia House
Lockwood Court
Middleton Grove
Leeds
LS11 5TY
United Kingdom

Telephone: 0113 270 5595
Facsimile: 0113 277 1143
E-mail: postbox@futura.ltd.uk

delivering
branded
environments™

