
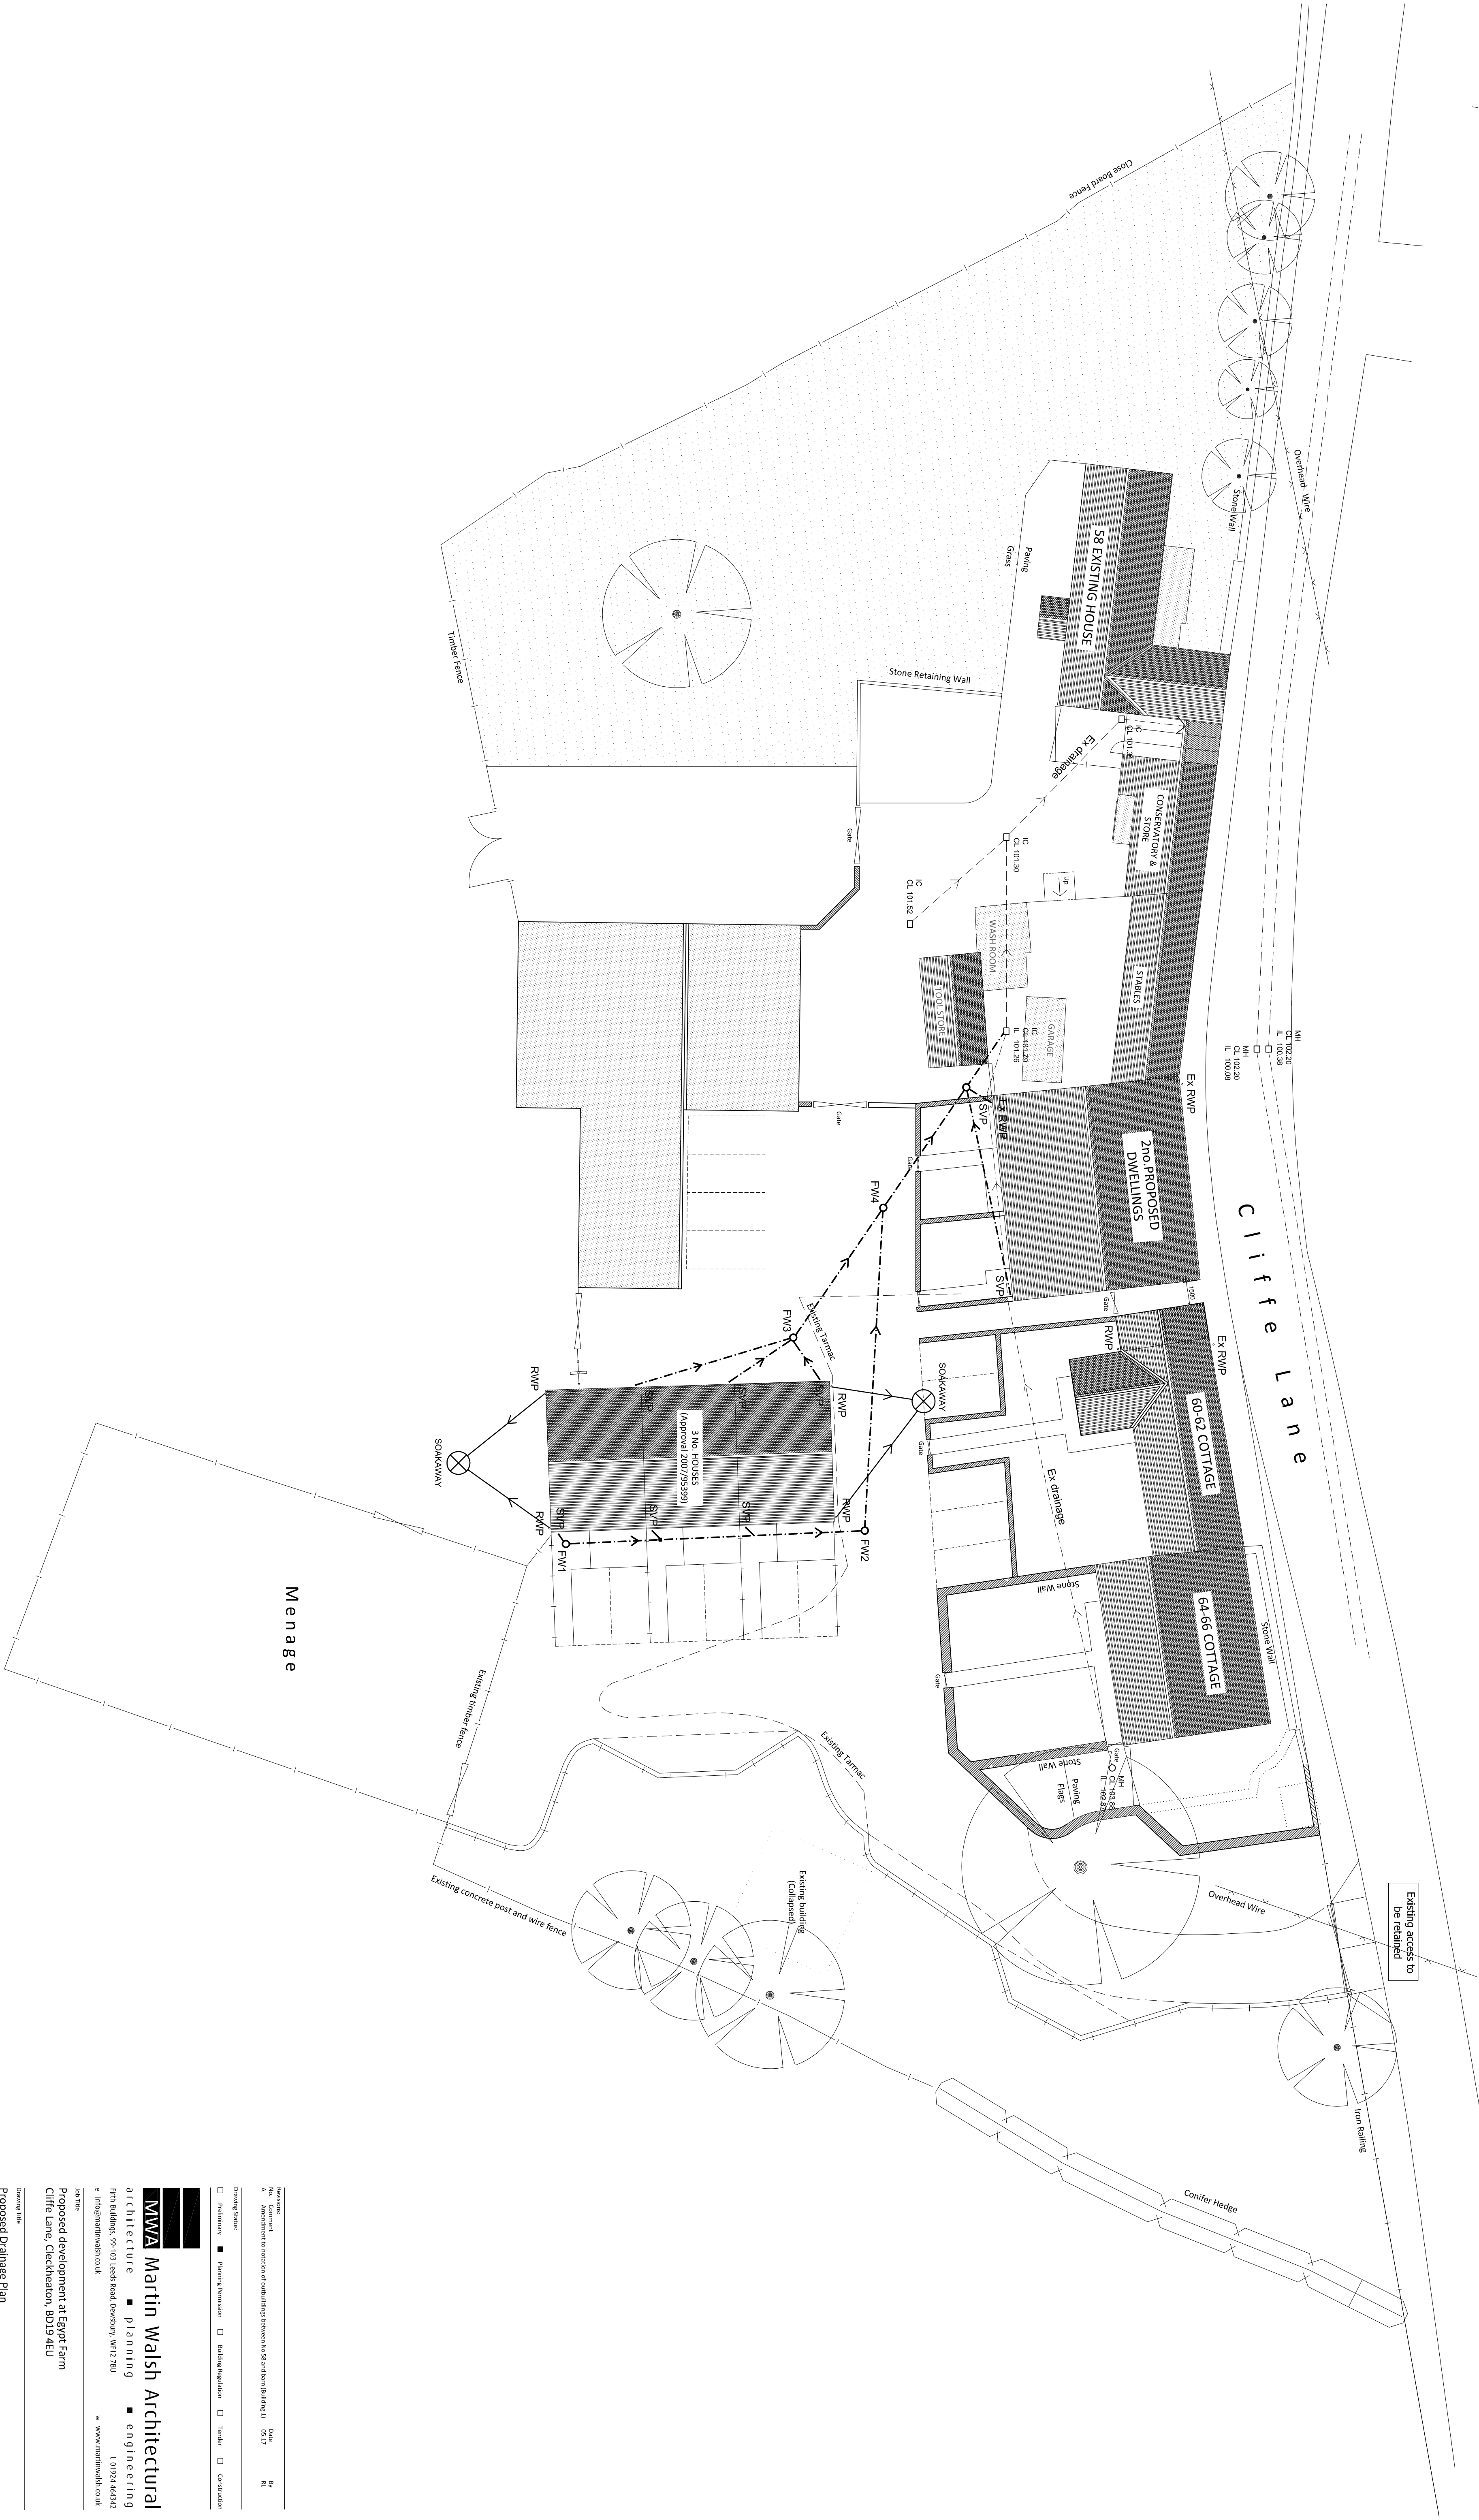


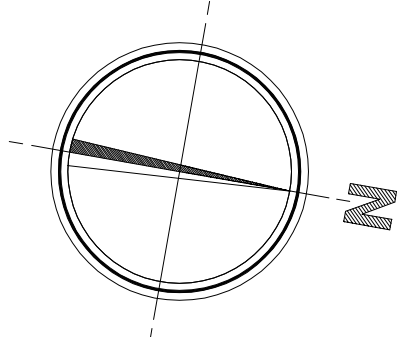

Menage

Cliffe Lane