



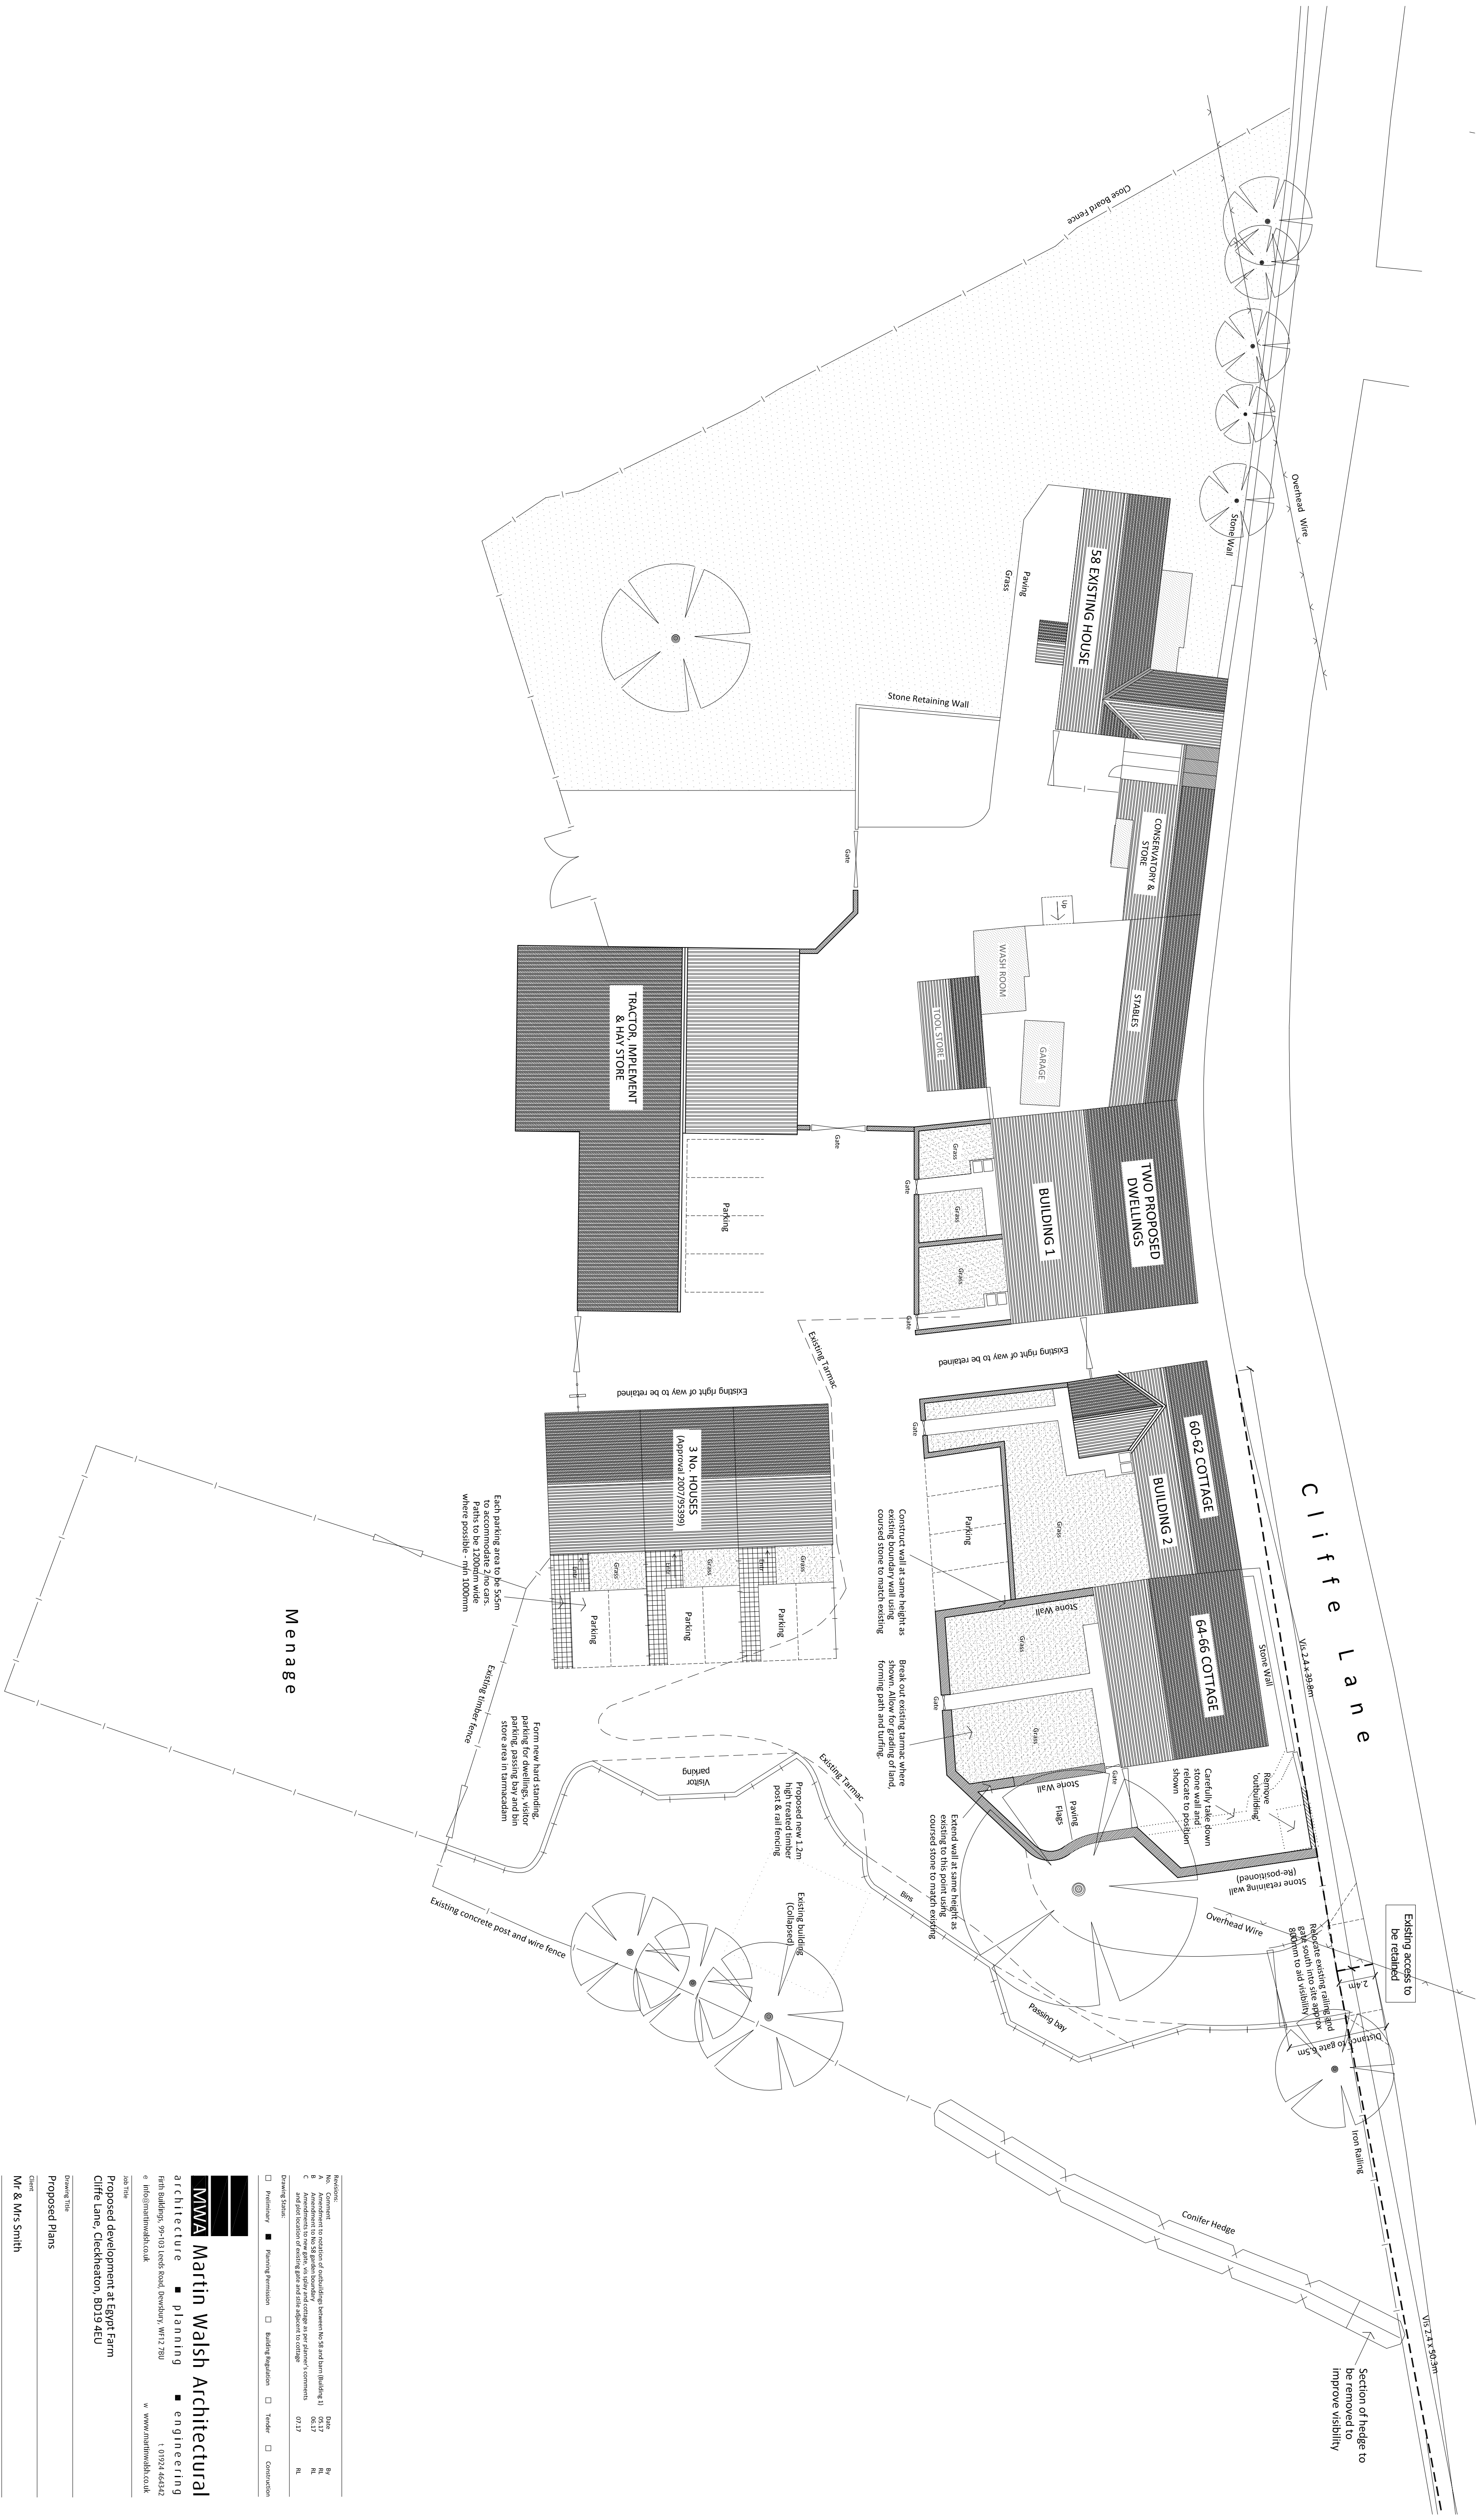

Menage

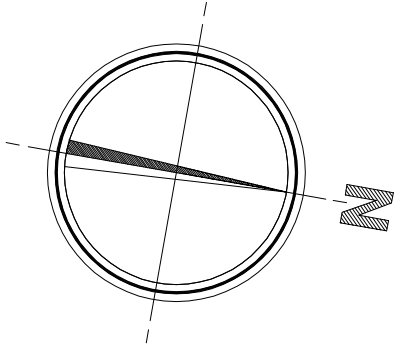

Martin Walsh Architectural

architecture ■ planning ■ engineering

t: 01924 464342

e: info@martinwalsh.co.uk

w: www.martinwalsh.co.uk

Cliffe Lane, Cleckheaton, B019 4EU

Drawing Title

Client

M & Mrs Smith

Drawn	Checked	Date	Scale	Sheet Size	Drawing No.	Rev.
RL	MW	02.17	1:200	A1	7/K16/5995/07C	

Copyright © 2017 Martin Walsh Architectural. All Rights Reserved.
