


DUNFORD ROAD

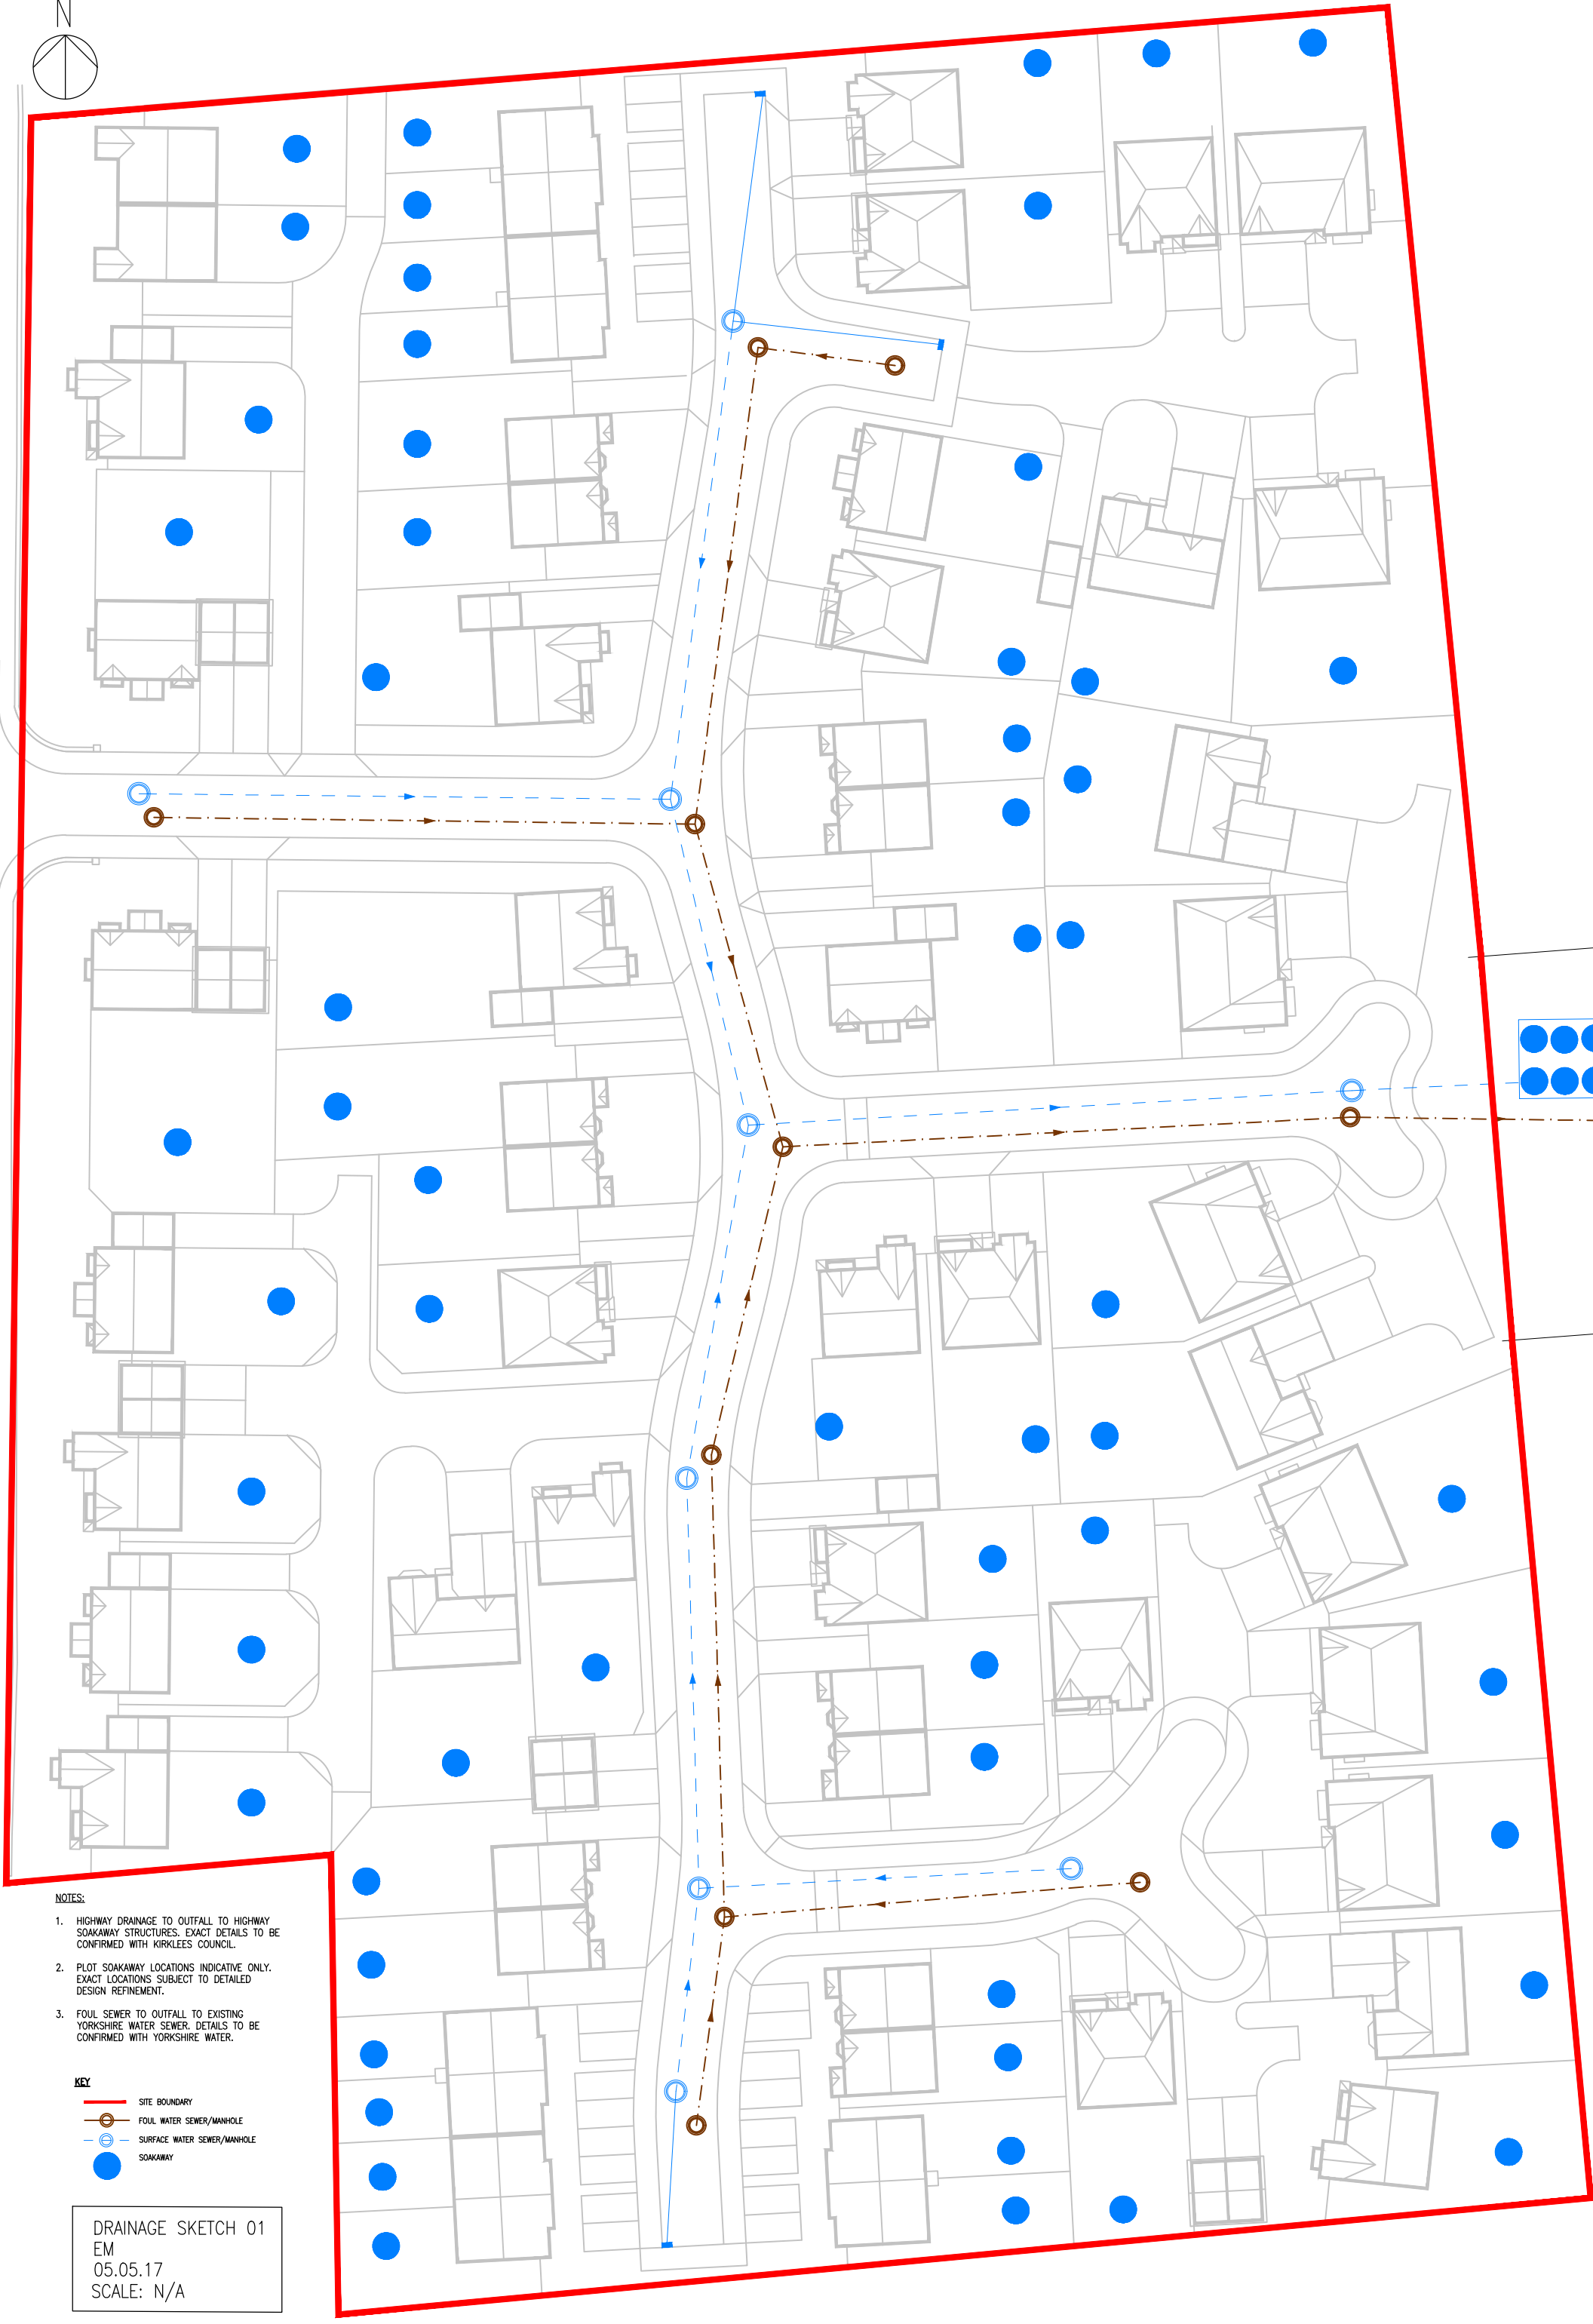

- NOTES:
1. HIGHWAY DRAINAGE TO OUTFALL TO HIGHWAY SOAKAWAY STRUCTURES. EXACT DETAILS TO BE CONFIRMED WITH KIRKLEES COUNCIL.
 2. PLOT SOAKAWAY LOCATIONS INDICATIVE ONLY. EXACT LOCATIONS SUBJECT TO DETAILED DESIGN REFINEMENT.
 3. FOUL SEWER TO OUTFALL TO EXISTING YORKSHIRE WATER SEWER. DETAILS TO BE CONFIRMED WITH YORKSHIRE WATER.

- KEY
- SITE BOUNDARY
 - FOUL WATER SEWER/MANHOLE
 - SURFACE WATER SEWER/MANHOLE
 - SOAKAWAY

DRAINAGE SKETCH 01
EM
05.05.17
SCALE: N/A