



Rear Elevation

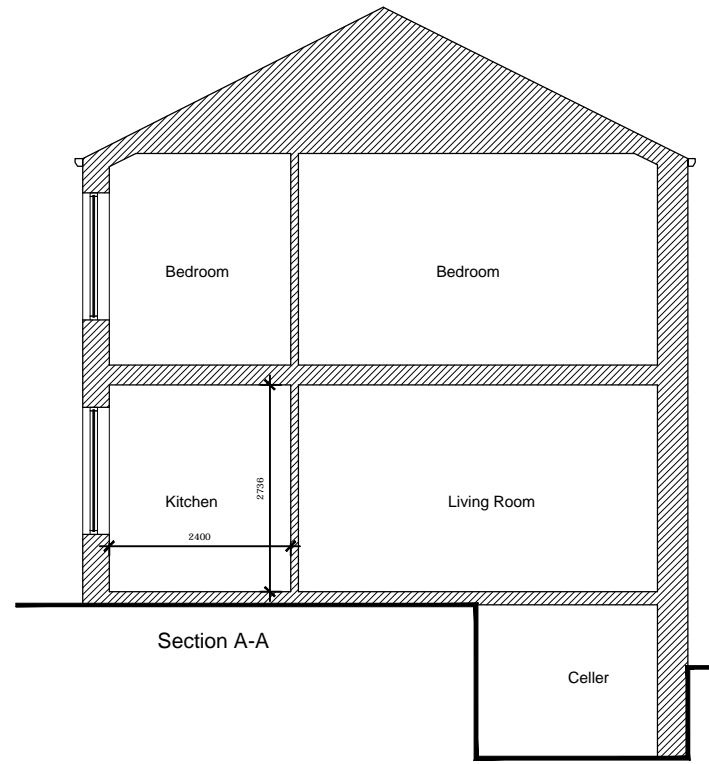

Section A-A

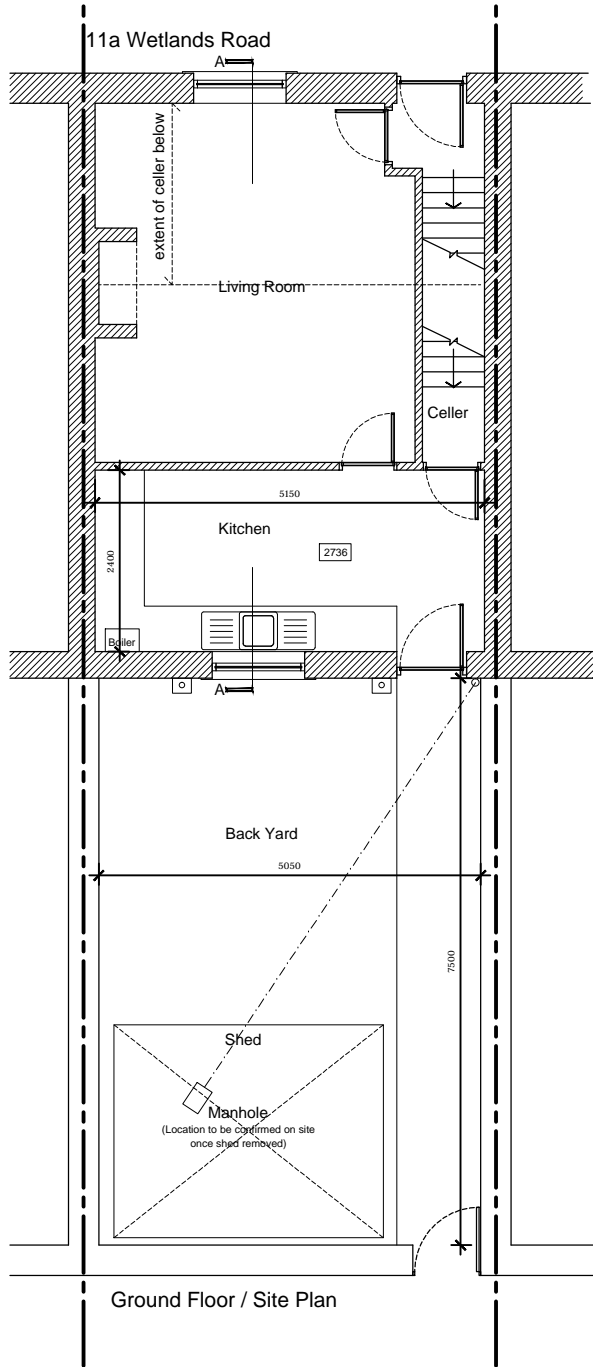

Ground Floor / Site Plan



Location Plan

- NOTES
- Do not scale from this drawing.
 - This drawing is copyright.
 - All dimensions to be checked on site prior to the order or manufacture of any goods.
- REVISIONS: