





front

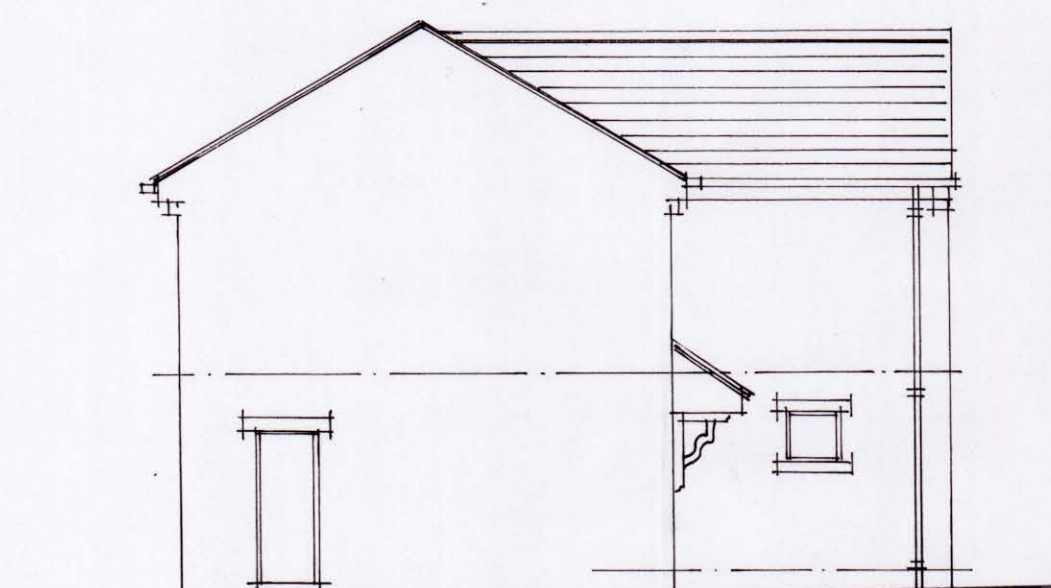


side




rear

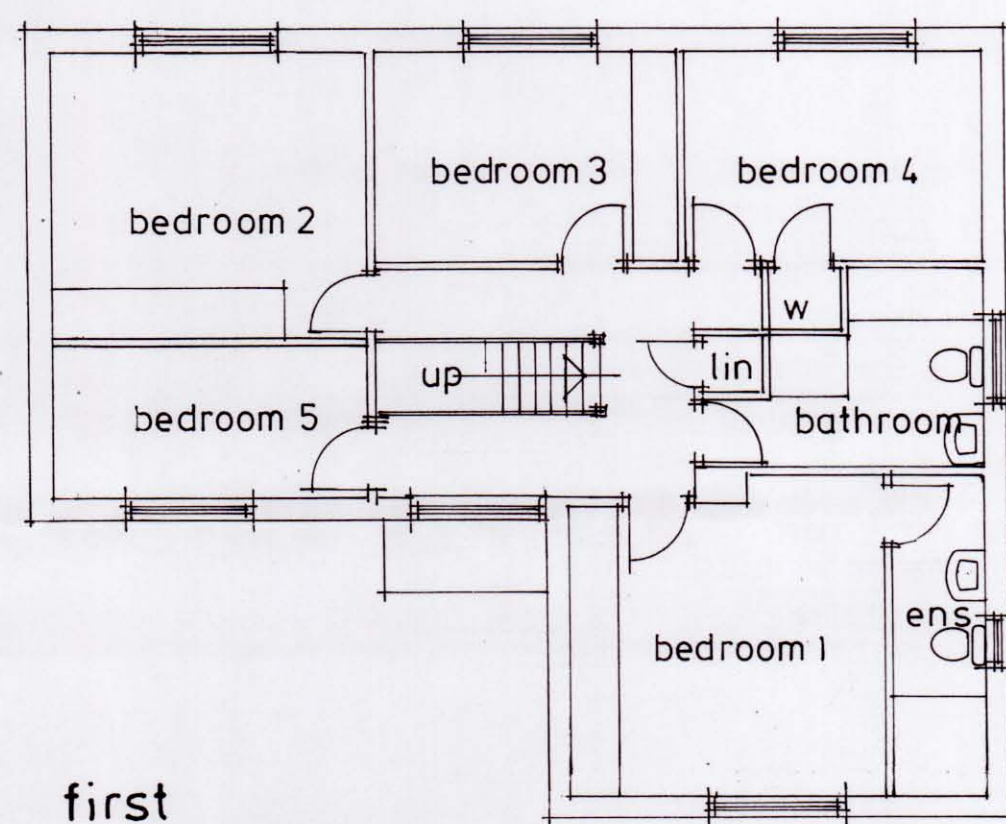

first

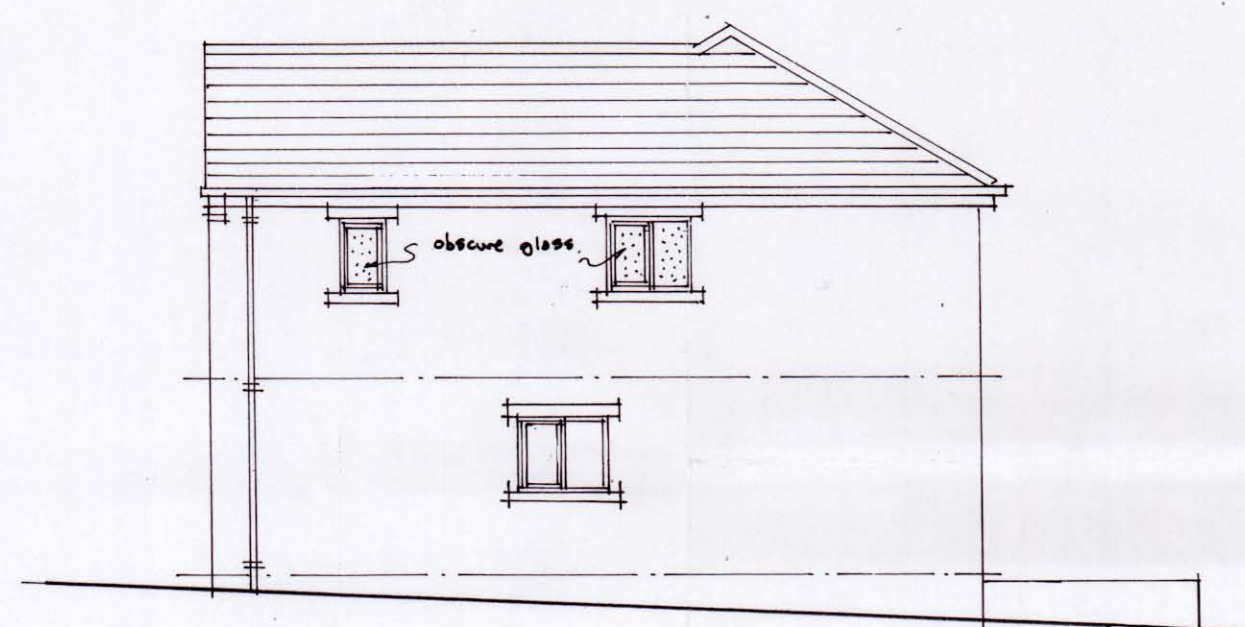

side

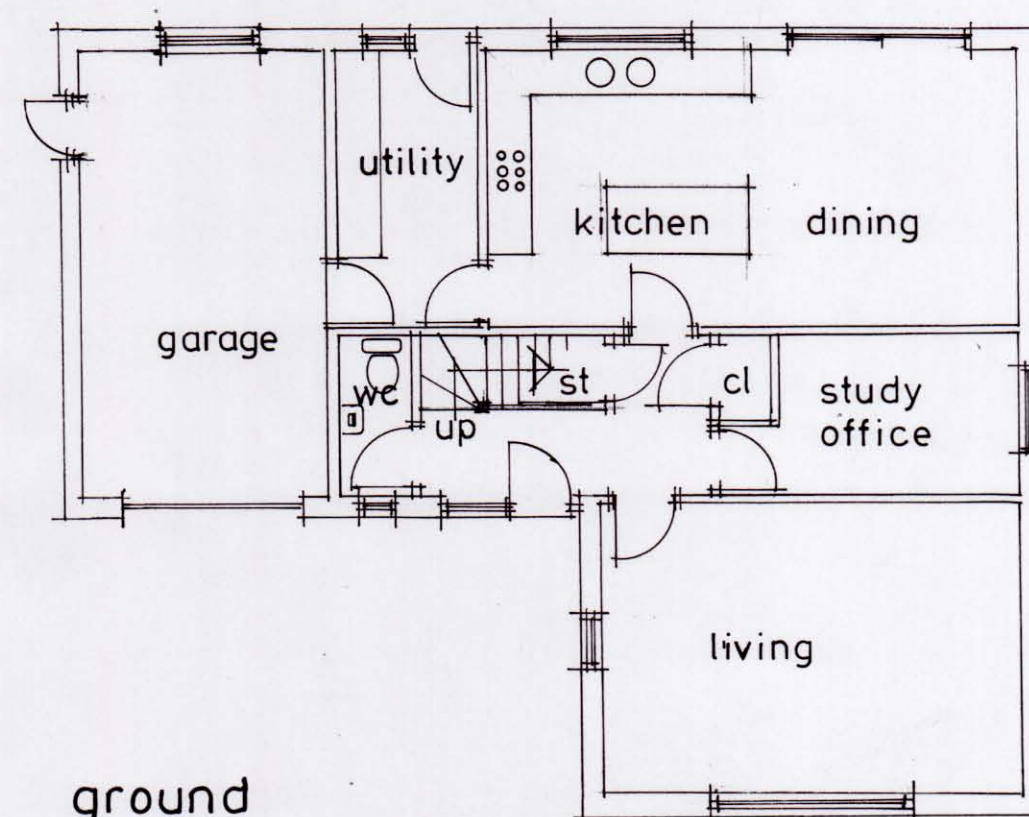

ground

Revision	Date
----------	------

All dimensions to be verified on site and the practice informed of any discrepancy.

**Calder
Architectural
Services**

13 Henry Street
Brighouse
West Yorkshire
HD6 2BL
Tel/Fax 01484 713475

City Developments
Yorkshire Limited

Drawn	Date	Scale
	5.2017	1:100

Proposed new housing at
113 Westfield Lane Wyke
BD 12 9LY

Drawing
Plot 4 House Design

Job No.	Drawing No.	Rev.
	4	