

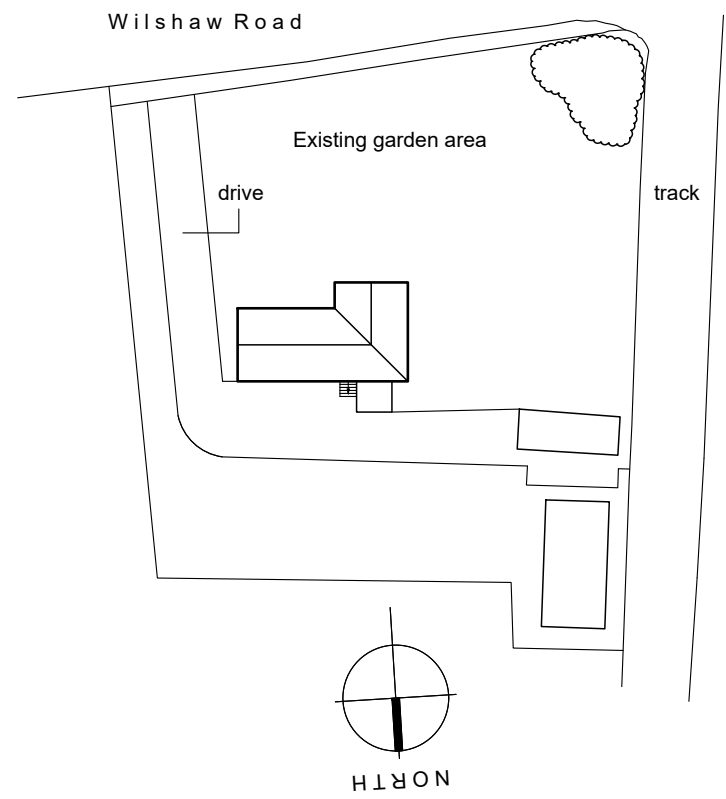


EXISTING SITEPLAN 1:500

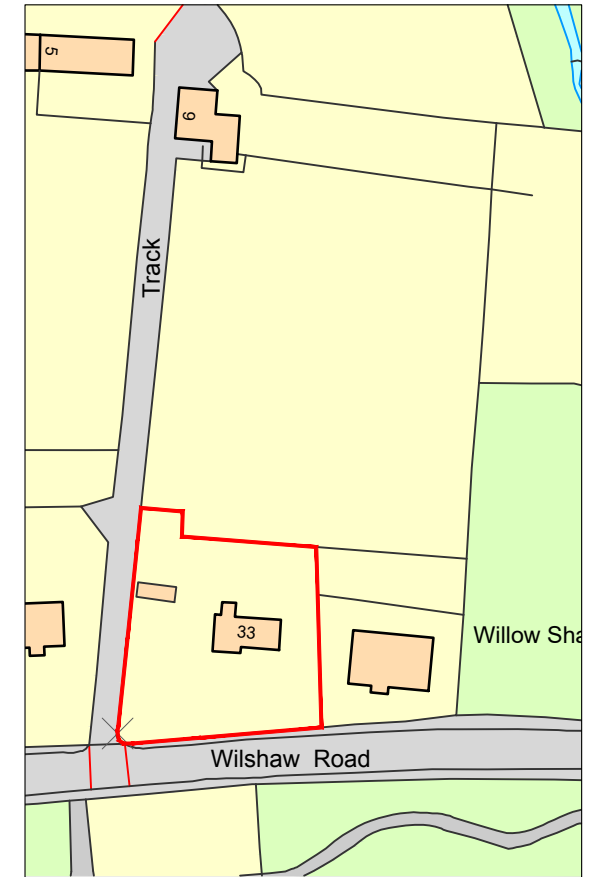


PROPOSED SITEPLAN 1:500

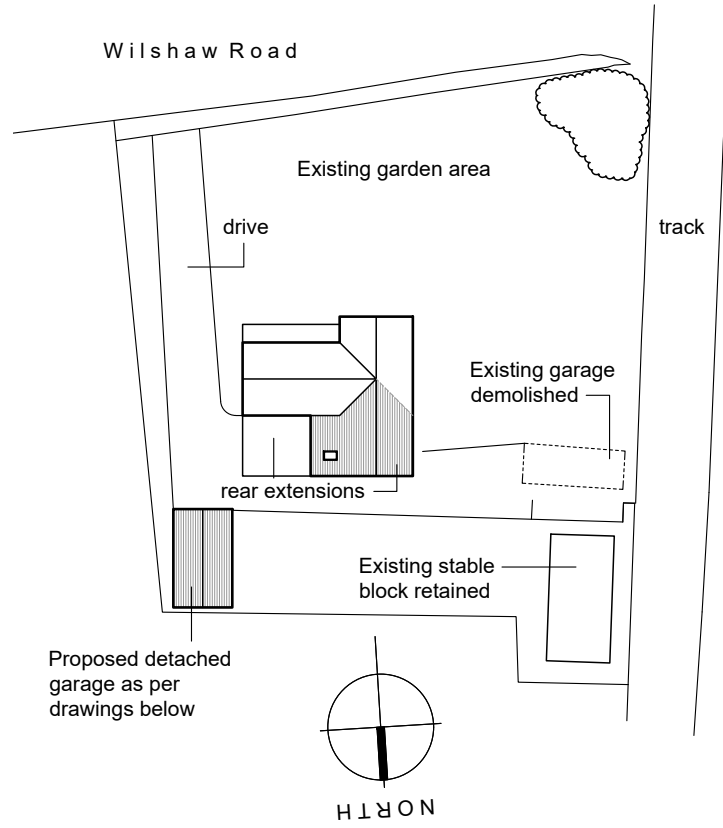


LOCATION PLAN 1:1250


PROPOSED GARAGE PLAN and ELEVATIONS 1:100

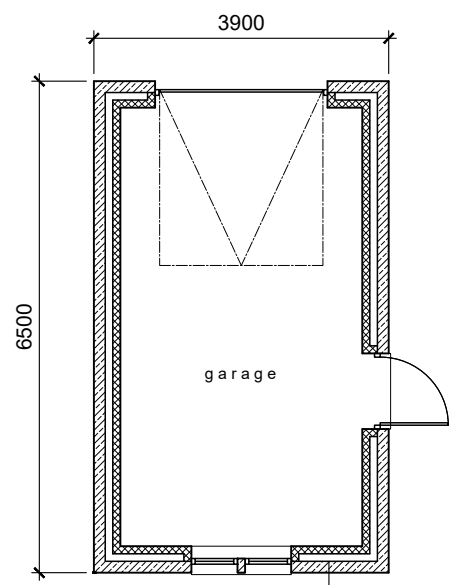



Coursed reclaimed natural stone garage to match existing house

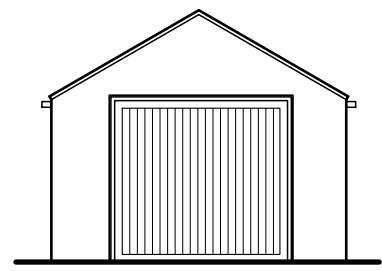

Timber up and over garage door with stone surrounds to match existing house adjacent

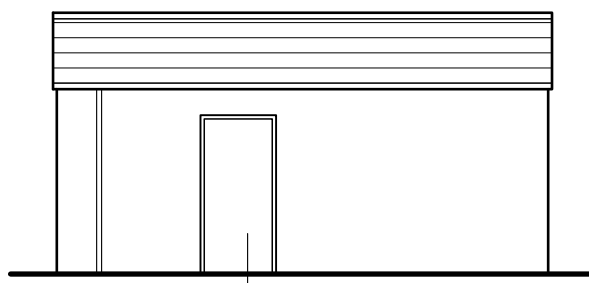

Coursed reclaimed natural stone garage to match existing house with timber door and window with stone surrounds. Roof to be natural blue slate with terracotta ridge tiles and black rain water goods - all to match existing

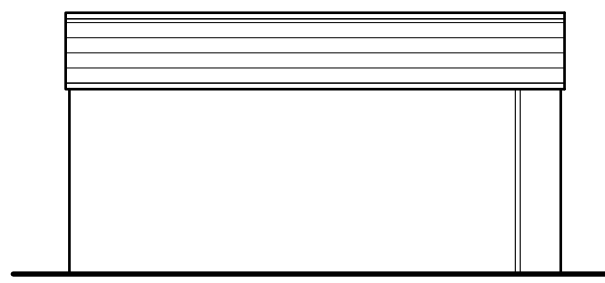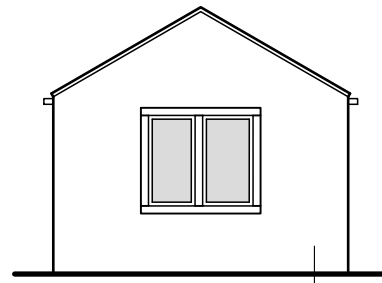

Rev	Description	Date	By	App'd

Client
MR A SMITH

Project
PROPOSED EXTENSION at 33 WILSHAW ROAD, WILSHAW

Drawing title
EXISTING / PROPOSED SITEPLANS GARAGE PLANS and LOCATION PLAN

Drawn by AS	Date JUN 17	App'd -
-----------------------	-----------------------	-------------------

Drawing no 03	Project no 17/06	Scale @ A3 A.S.	Rev -
-------------------------	----------------------------	---------------------------	-----------------