




J Turner Design Ltd

✉ inbox@jturnerdesign.co.uk
☎ 07876161715

183 Raikes Lane, Birstal
First Floor Plan
Sheet 103
In Progress

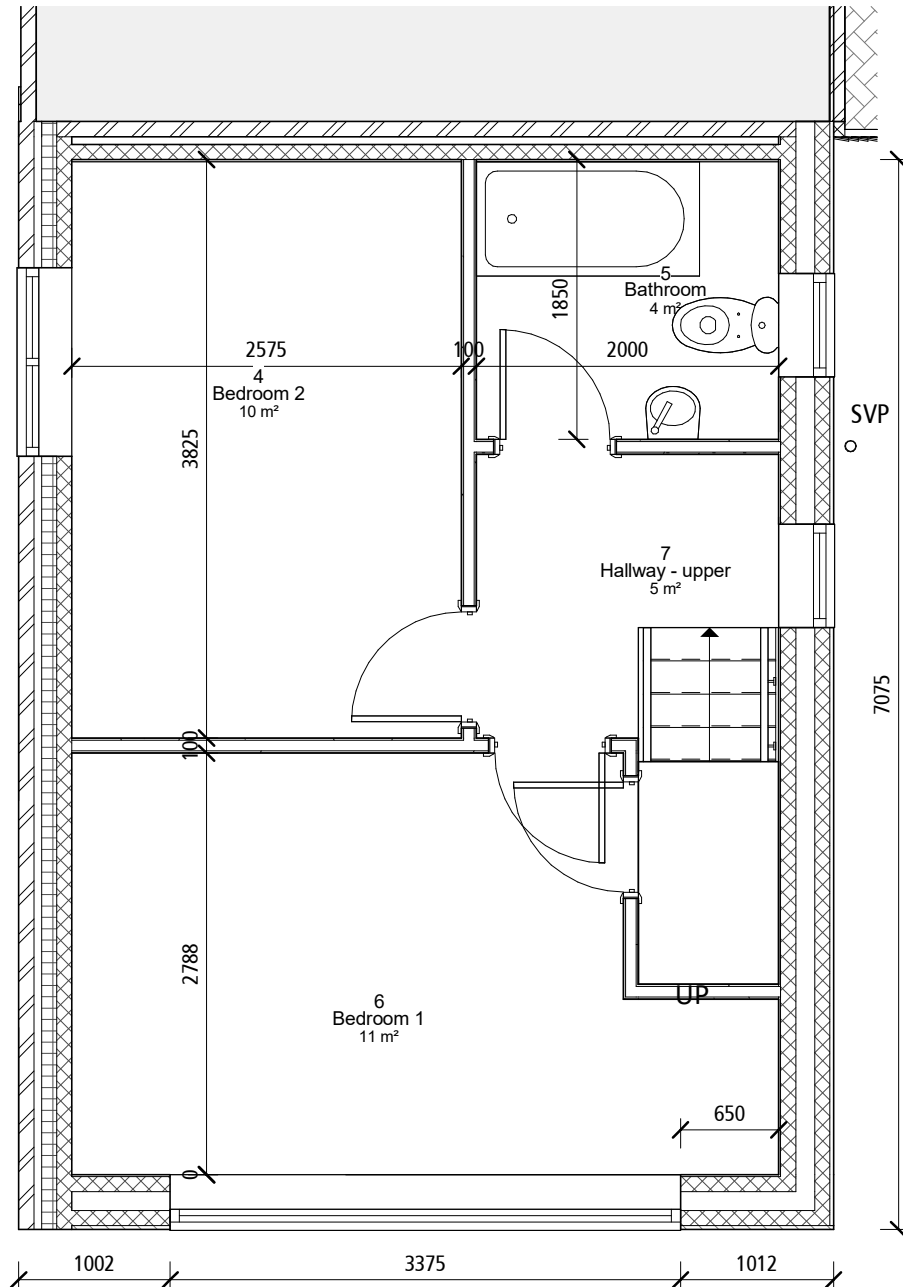

0 500 1000 1500 2000 2500 mm



Scale 1:50