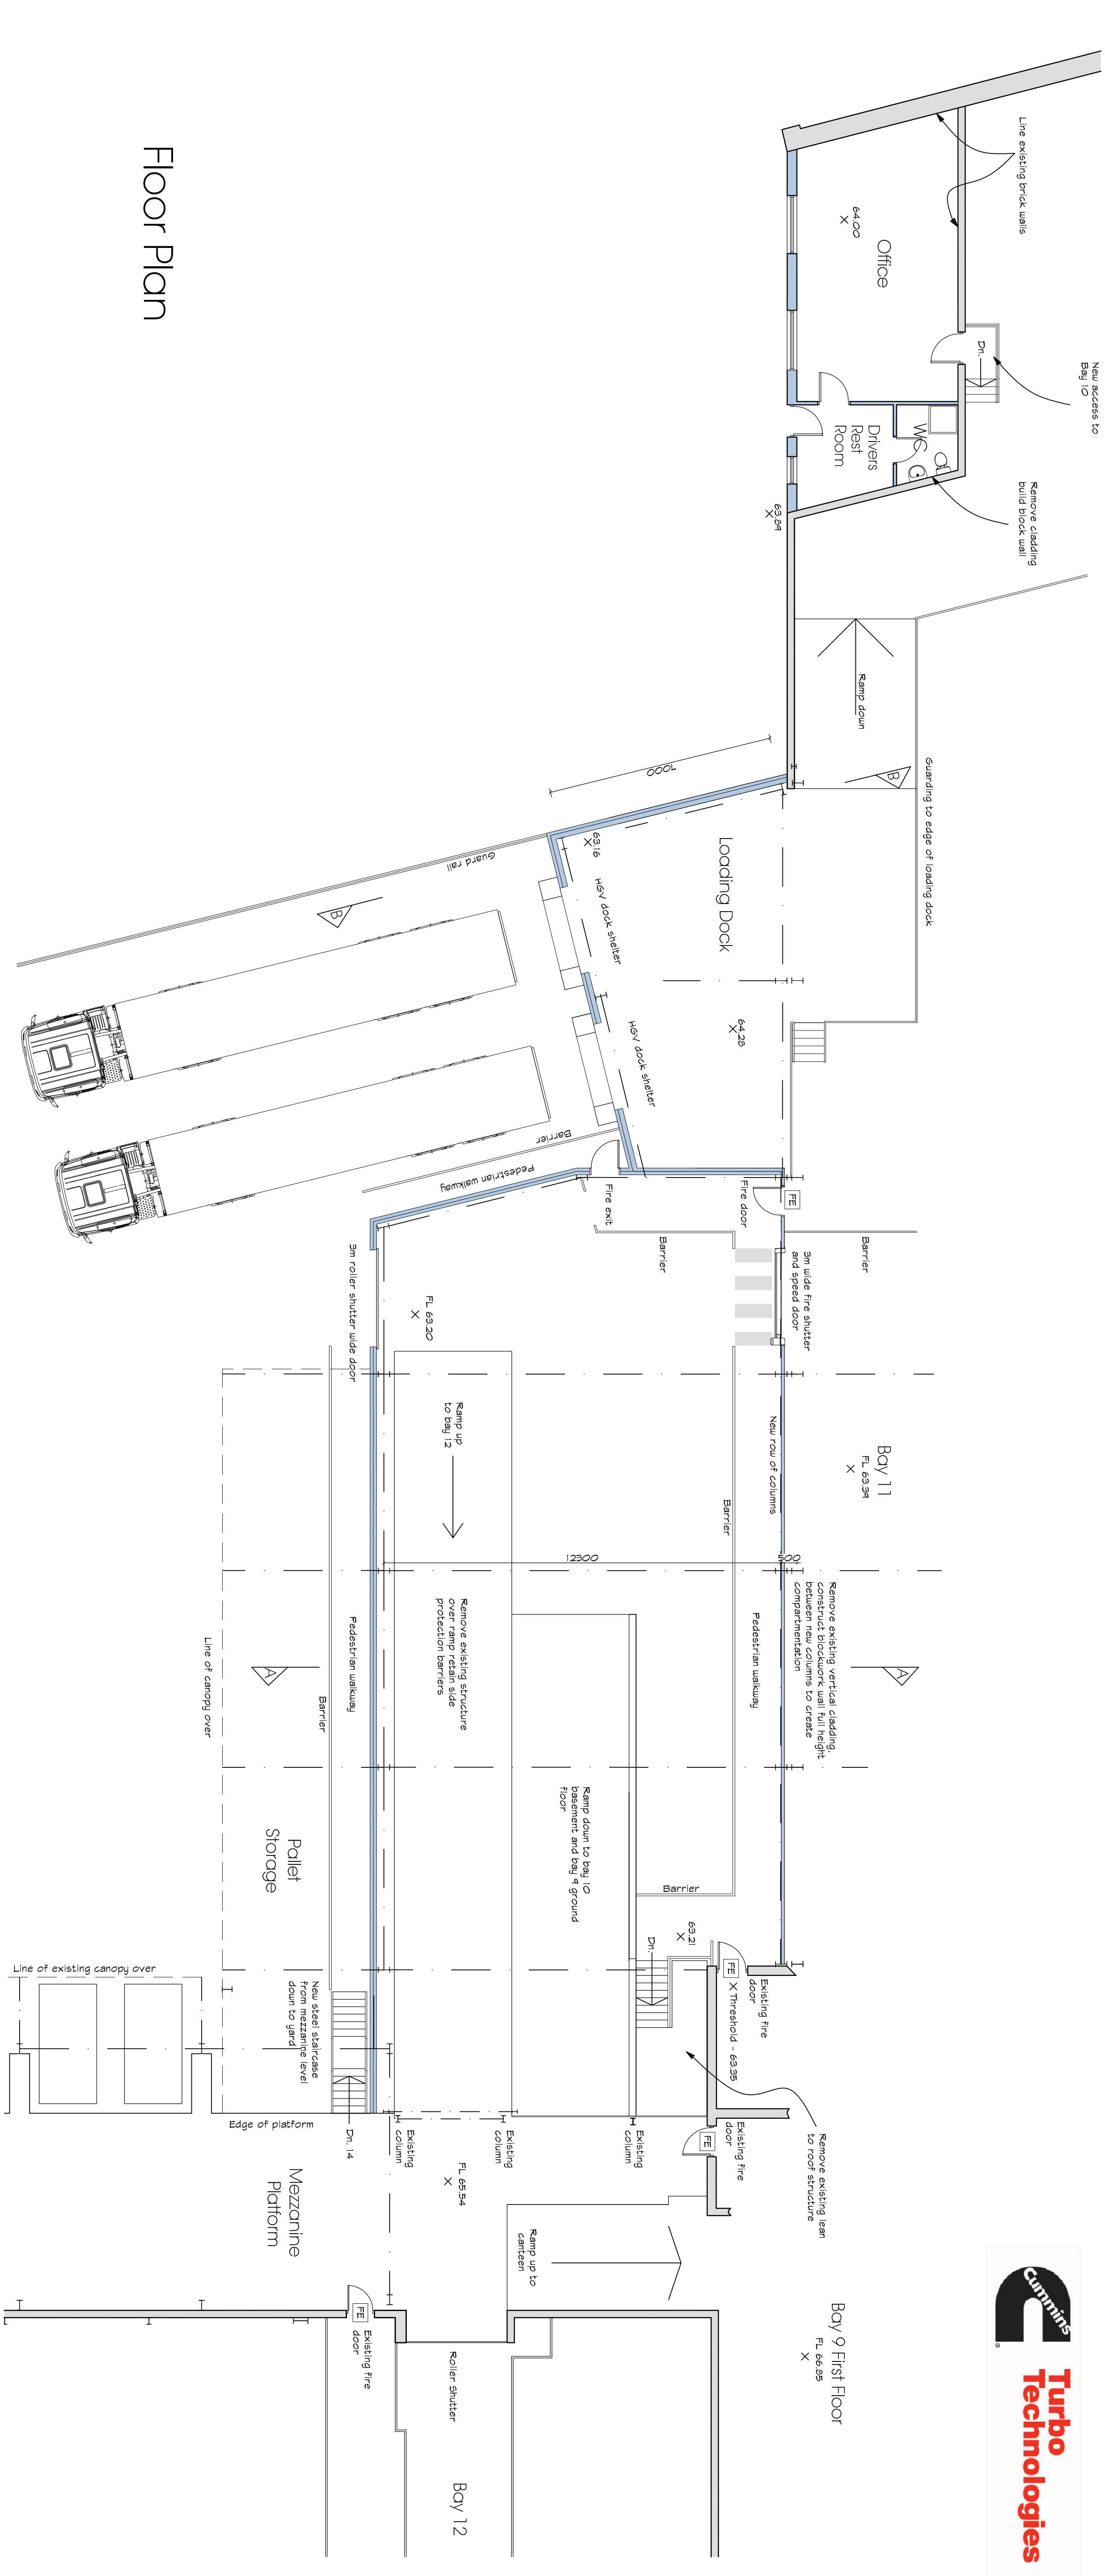
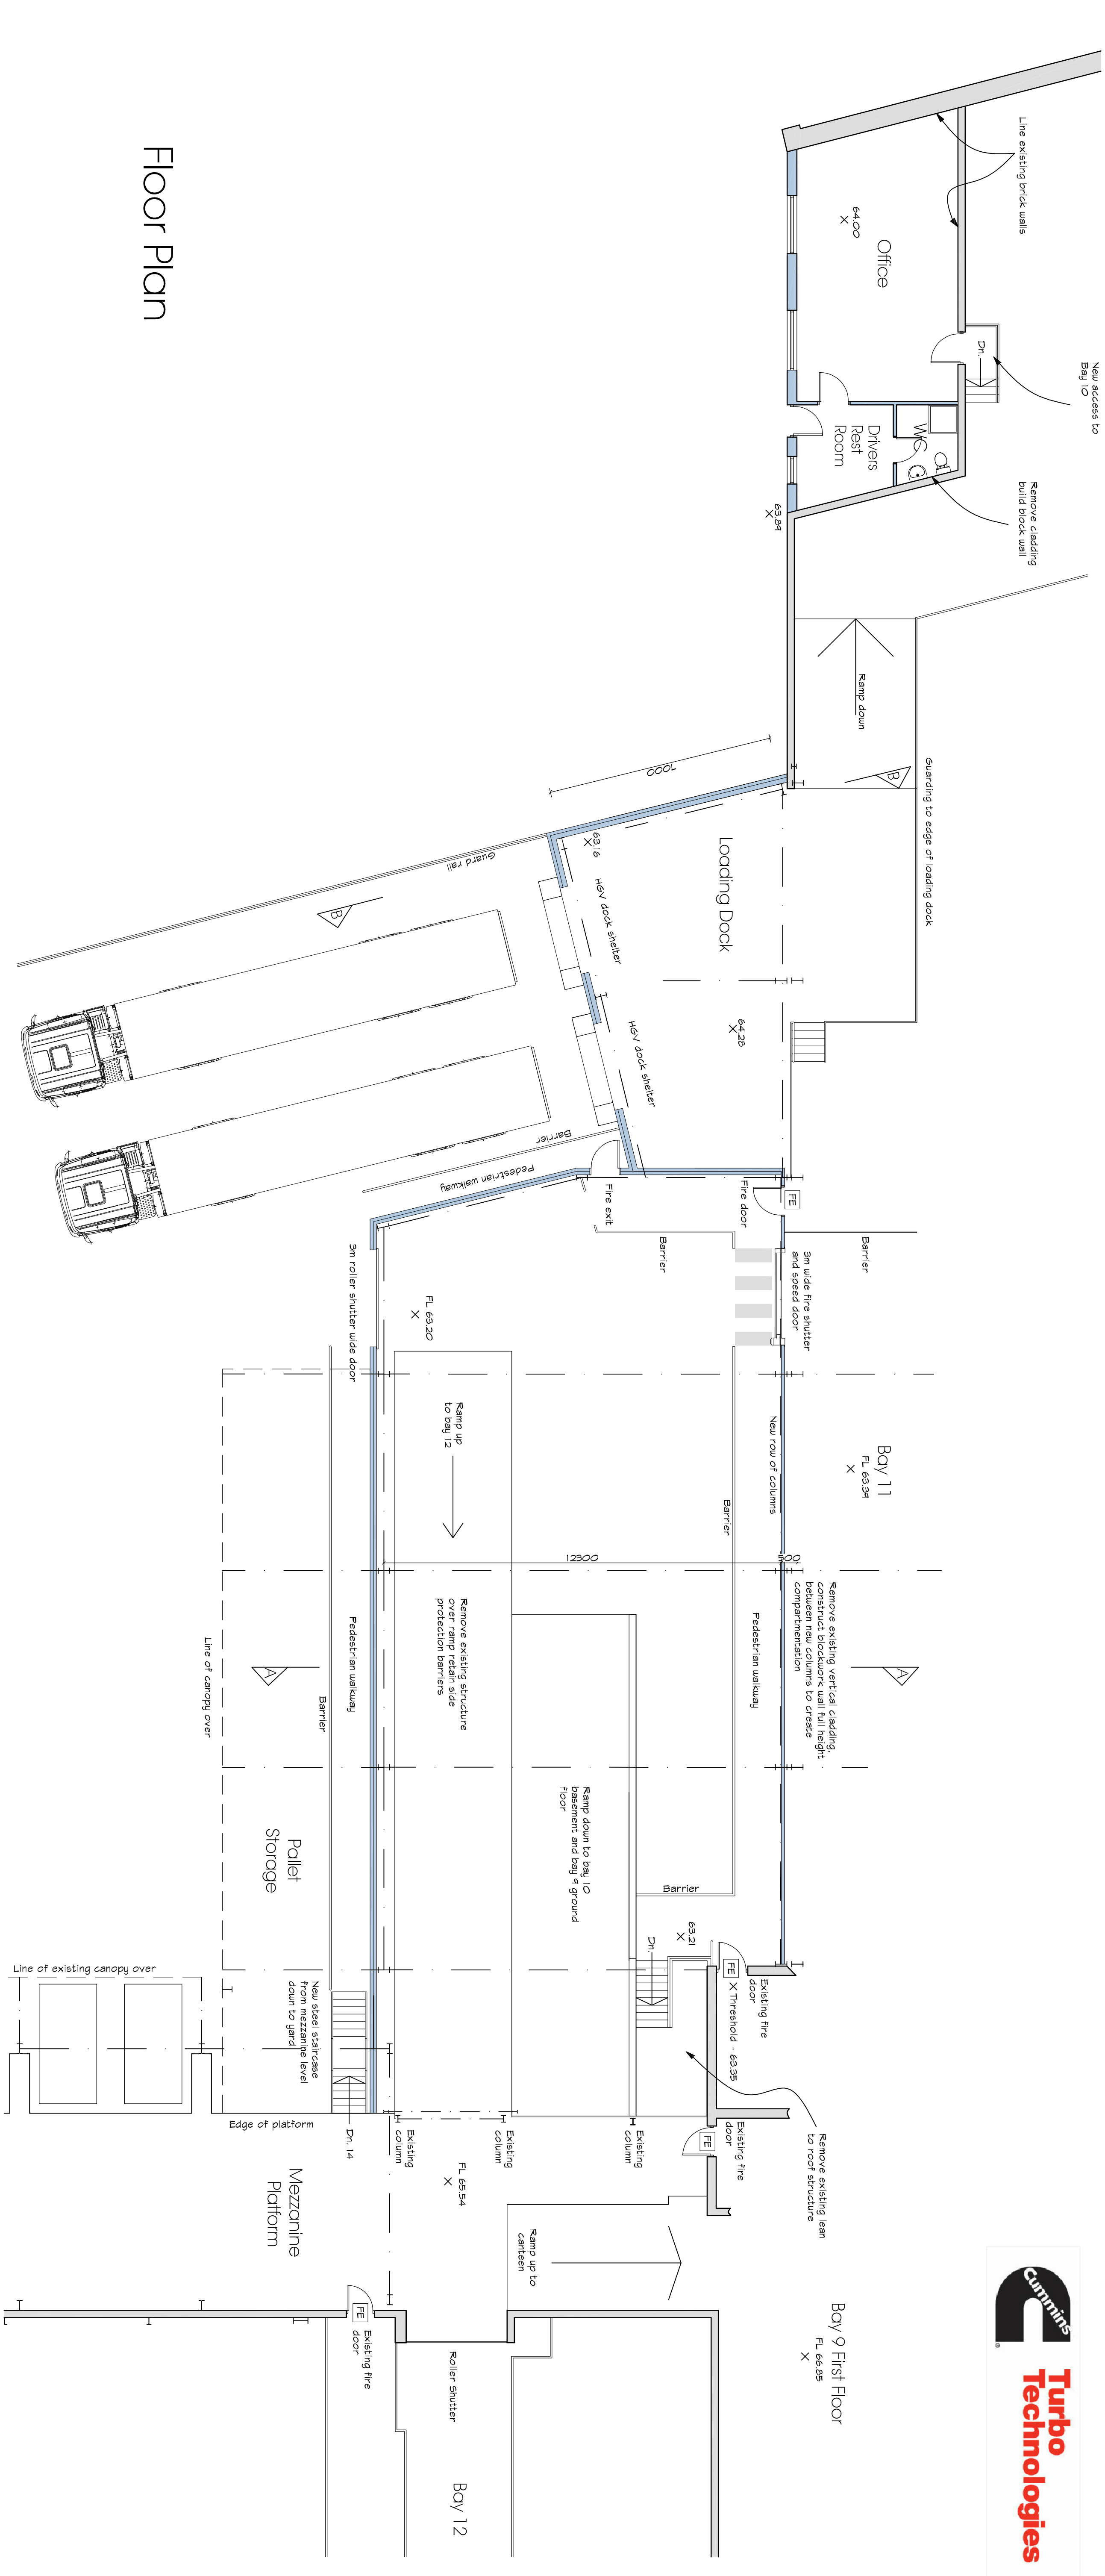


[illegible]

Floor Plan

The floor plan shows the 9th floor of a building. Key areas include:

- Office:** Located at the top left, with a "Line existing brick walls" note.
- Drivers Rest Room:** Adjacent to the Office.
- Loading Dock:** Features two "Heavy dock shelter" units and a "Ramp down" area.
- Bay 11 (FL 63.94):** Contains a "New row of columns" and a "Remove existing vertical cladding, construct new cladding wall full height between new columns to create compartmentation" note.
- Bay 9 First Floor (FL 66.05):** Includes a "Remove existing lean to roof structure" note.
- Bay 12:** Features a "Ramp up to carmen" and a "Roller shutter".
- Mezzanine Platform:** Located at the bottom left, with a "New steel staircase from mezzanine level down to ground" note.
- Pallet Storage:** Adjacent to the Mezzanine Platform.
- Corridors and Stairs:** Various "Pedestrian walkway", "Fire exit", and "Stairs" are marked throughout the plan.
- Structural Notes:** "Remove existing structure overloading side protection barriers" and "Remove existing brick walls build block wall" are noted in specific areas.

The plan is detailed with dimensions, elevations, and structural annotations, providing a comprehensive view of the 9th floor layout.