


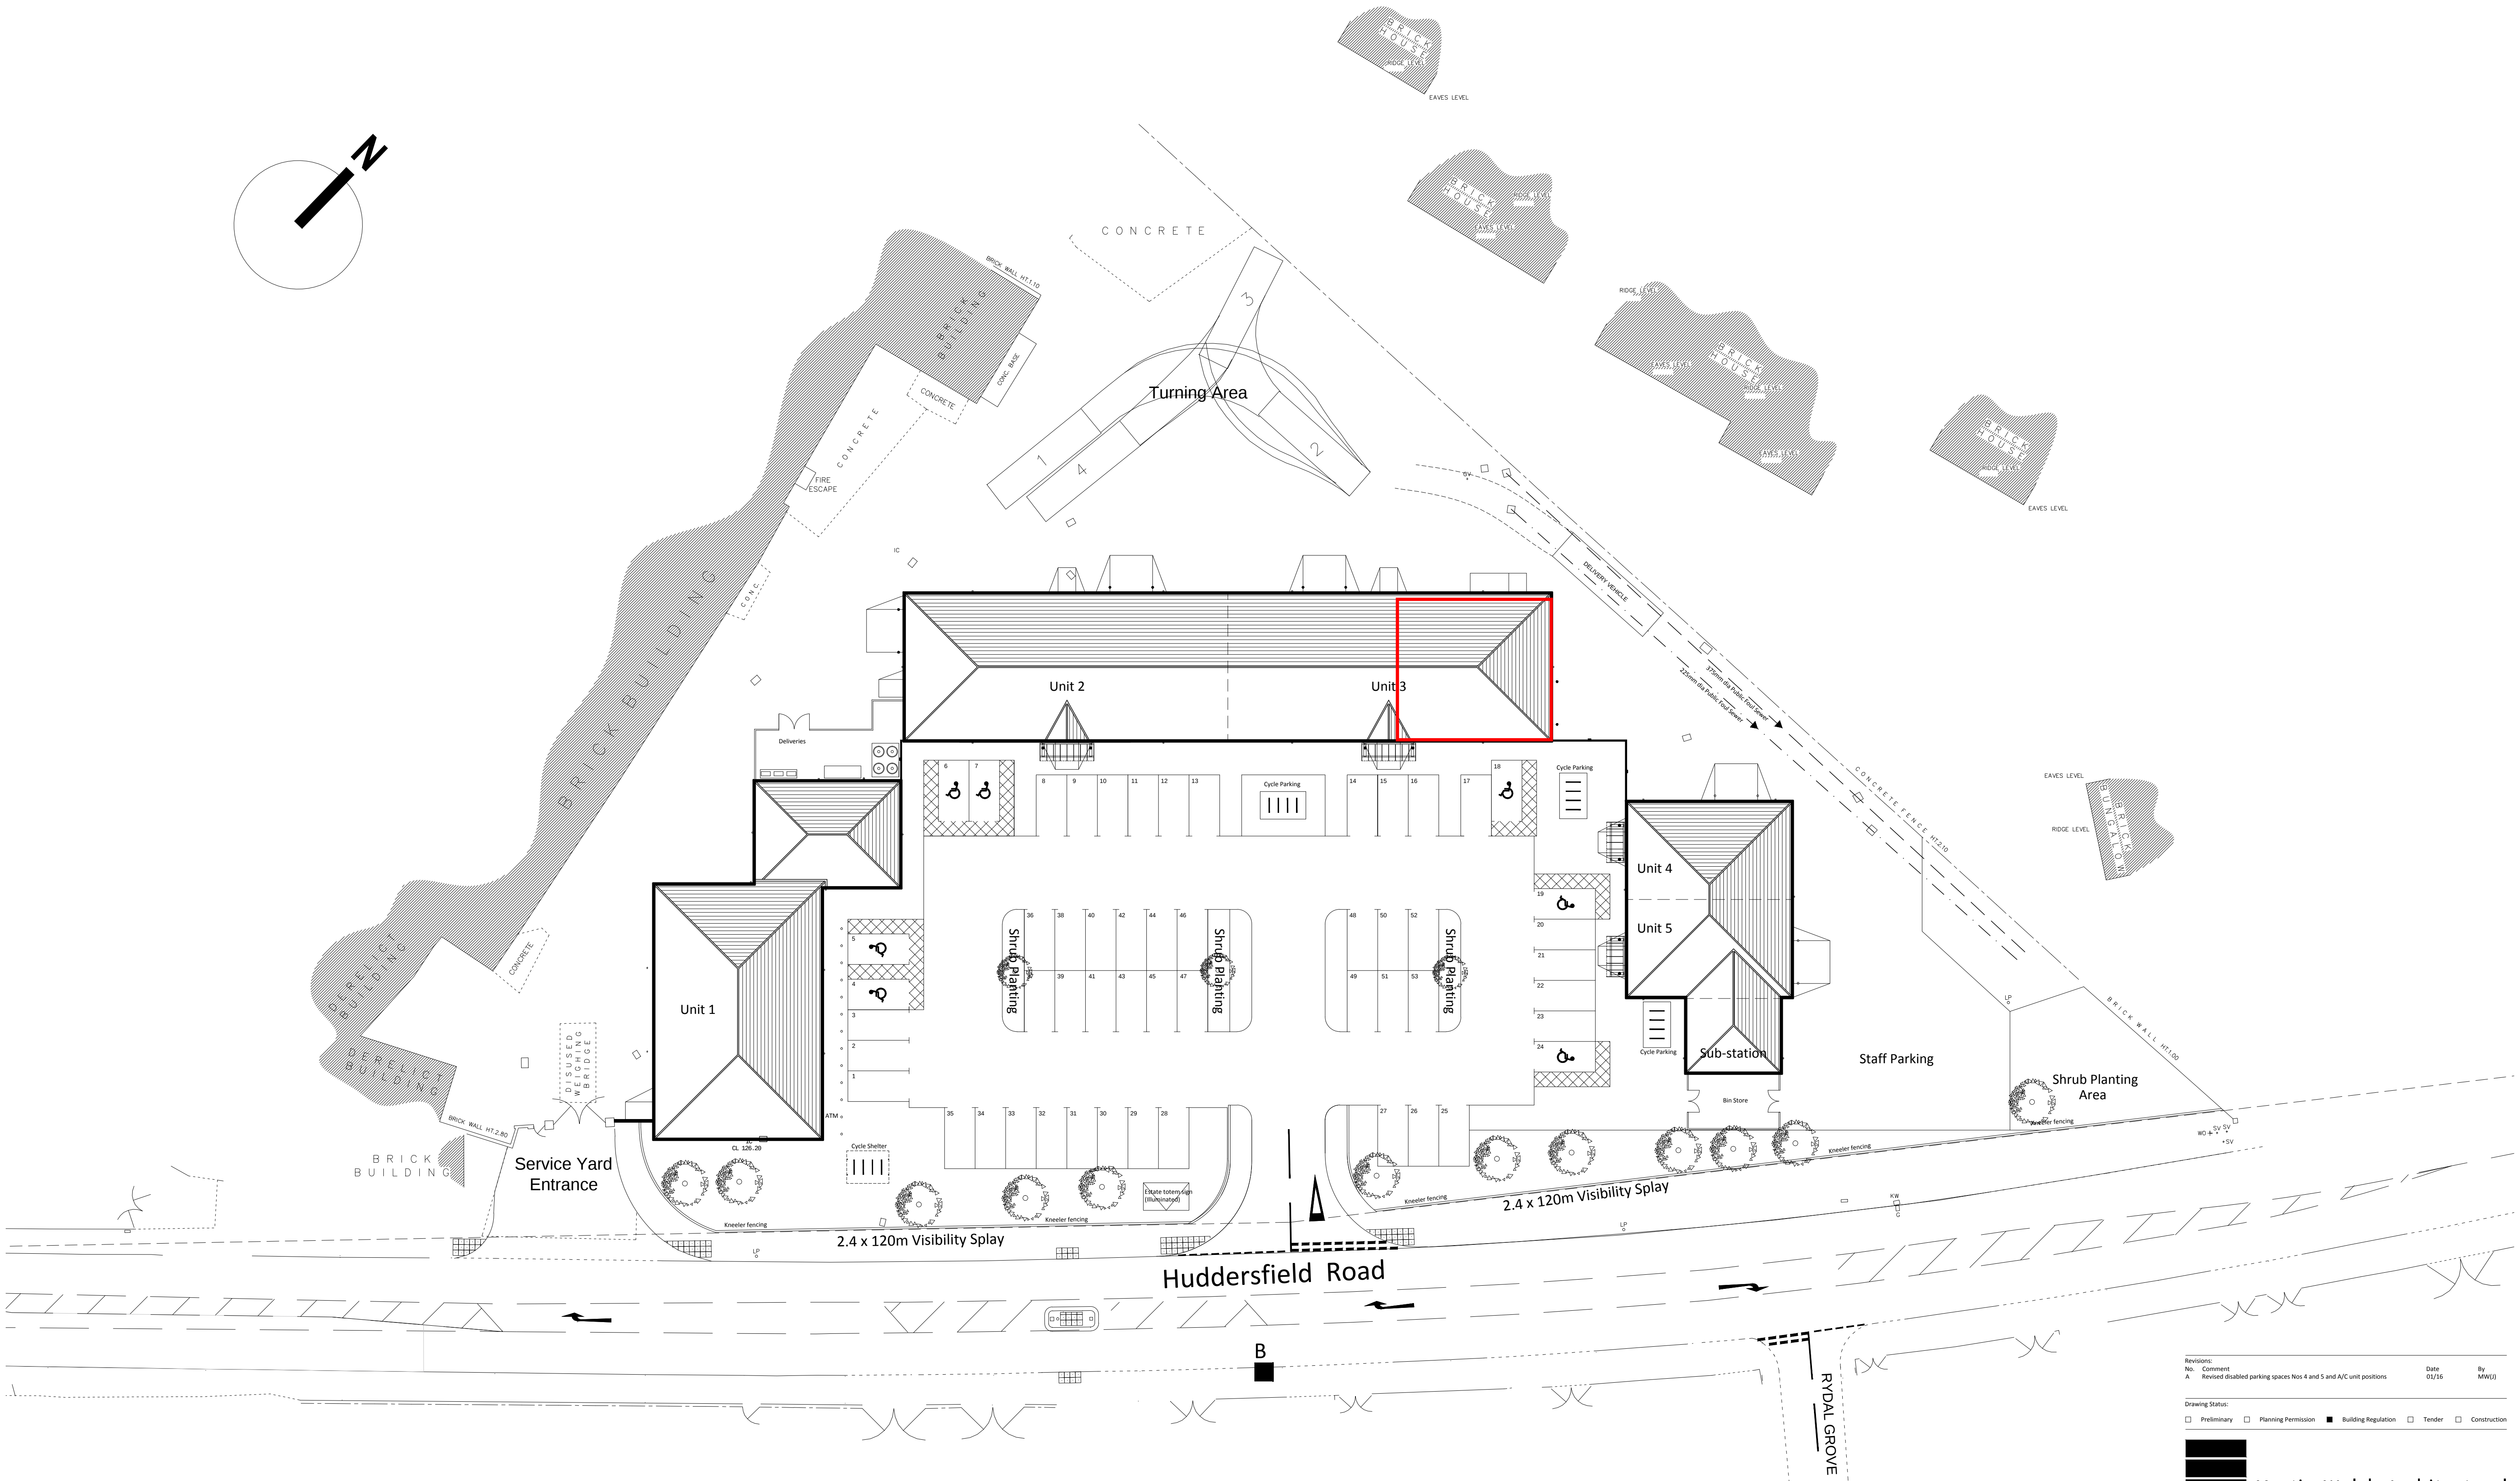

Revisions:		Date	By
No.	Comment		
A	Revised disabled parking spaces Nos 4 and 5 and A/C unit positions	01/16	MW(J)

Drawing Status:

☐ Preliminary ☐ Planning Permission ☒ Building Regulation ☐ Tender ☐ Construction

MWA Martin Walsh Architectural
architecture ■ planning ■ engineering
Firth Buildings, 99-103 Leeds Road, Dewsbury, WF12 7BU t01924 464342
e info@martinwalsh.co.uk w www.martinwalsh.co.uk

Job Title
Proposed Mixed Use Development At Fountain Works,
Huddersfield Road, Roberttown, Liversedge

Drawing Title
Proposed Site Layout

Client
Wharfedale Properties Limited

Drawn	Checked	Date	Scale	Sheet Size	Drawing No.	Rev.
MW(J)		10/15	1:250	A1	K11/5407/19a	

Copyright © 2015 Martin Walsh Architectural. All Rights Reserved.
Martin Walsh Architectural is the trading name of Martin Walsh Architectural Limited. Registered in England Number 4882089