



Dormer sides and front to be dark grey tiles to match extg roof

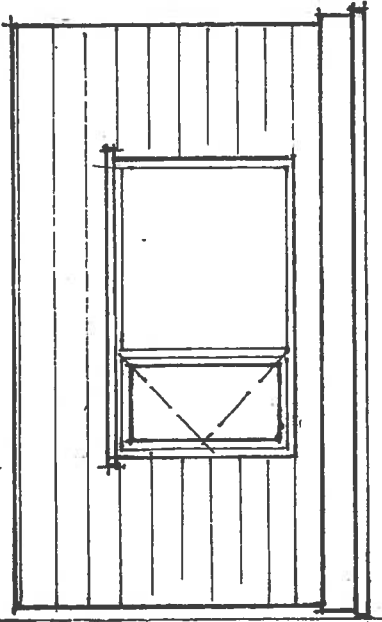


windows crossed to open

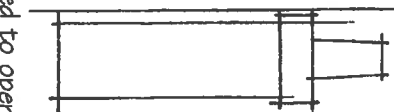



Dormer sides and front to be dark grey tiles to match extg roof

second floor level

Proposed Front Dormer


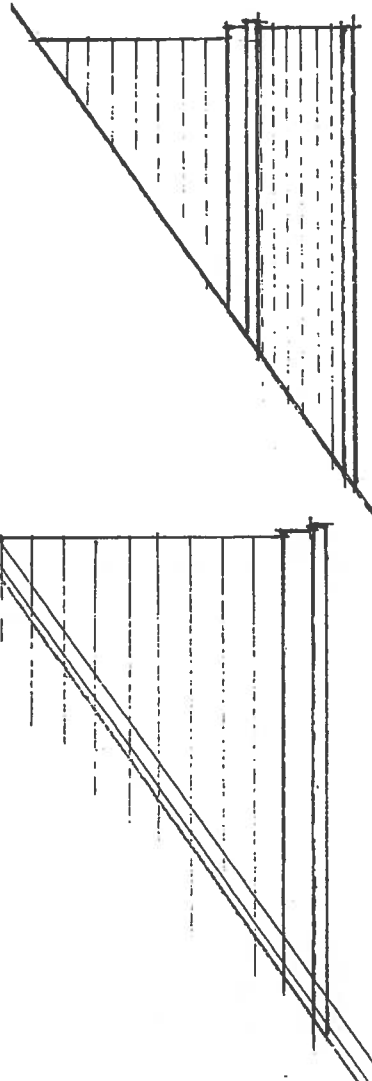


second floor level

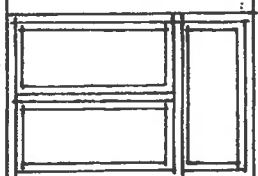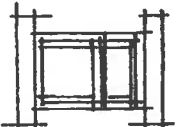


first floor level

windows crossed to open

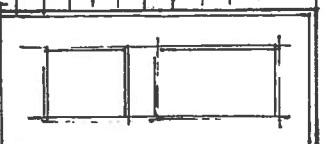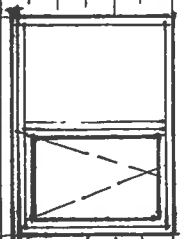

ground floor level

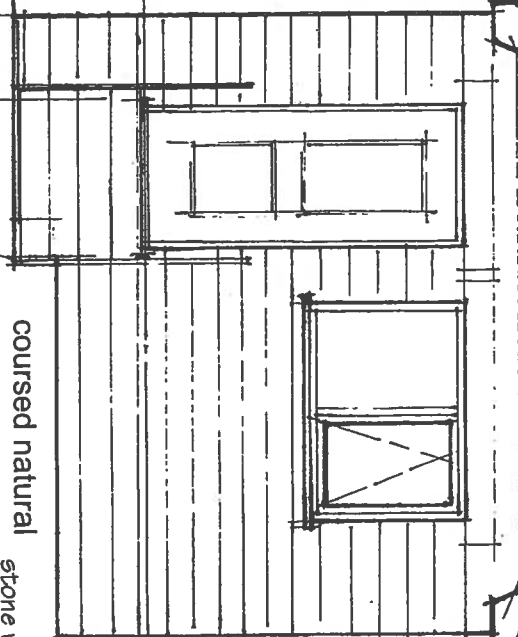

coursed natural

stone wall to match colour of extg.

PROPOSED REAR ELEVATION

PROPOSED FRONT ELEVATION

PROPOSED PART SIDE ELEVATIONS

coursed natural

stone wall to match colour of extg.

ground floor level

