




Section A-A

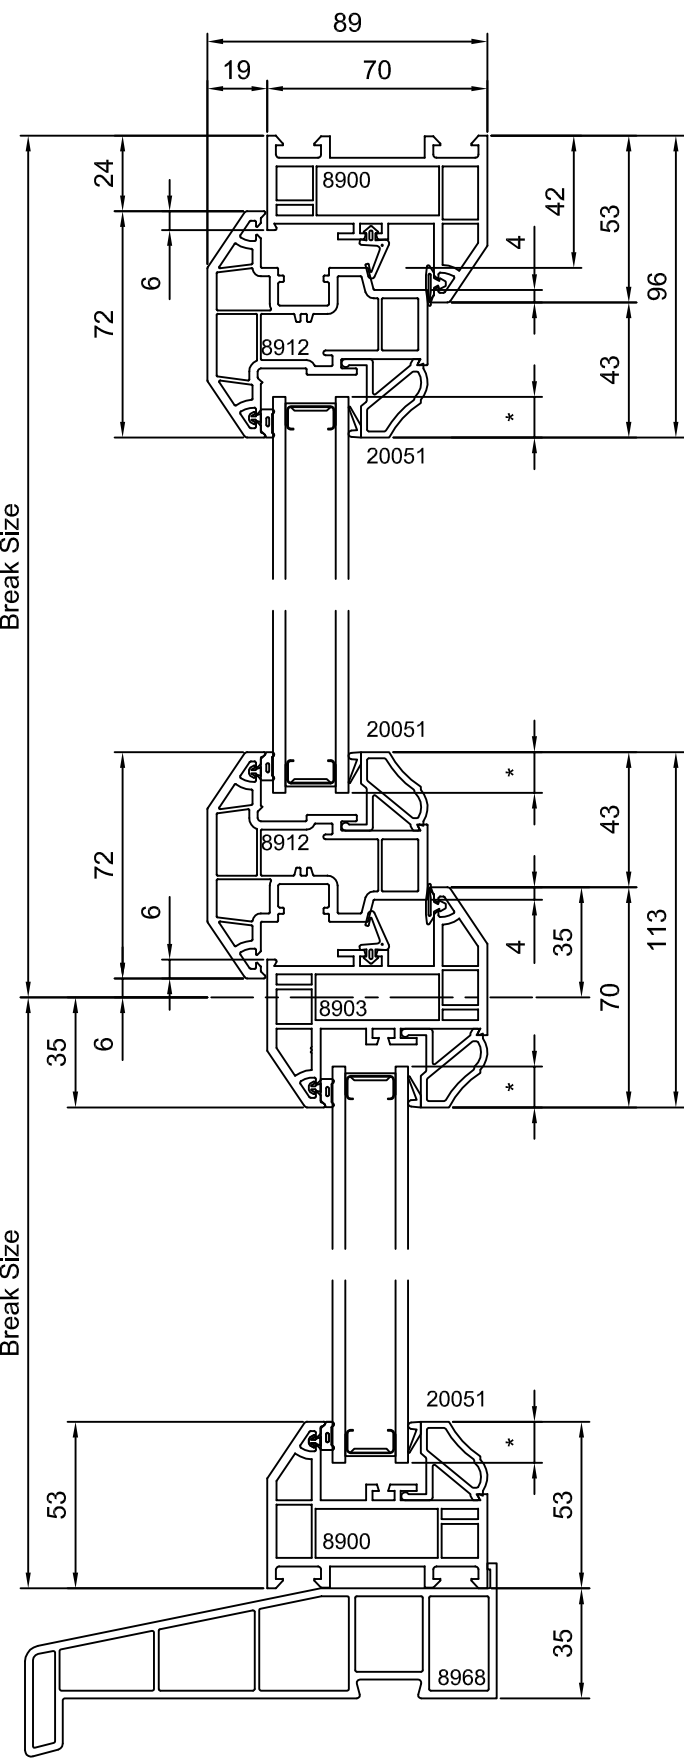


Section B-B

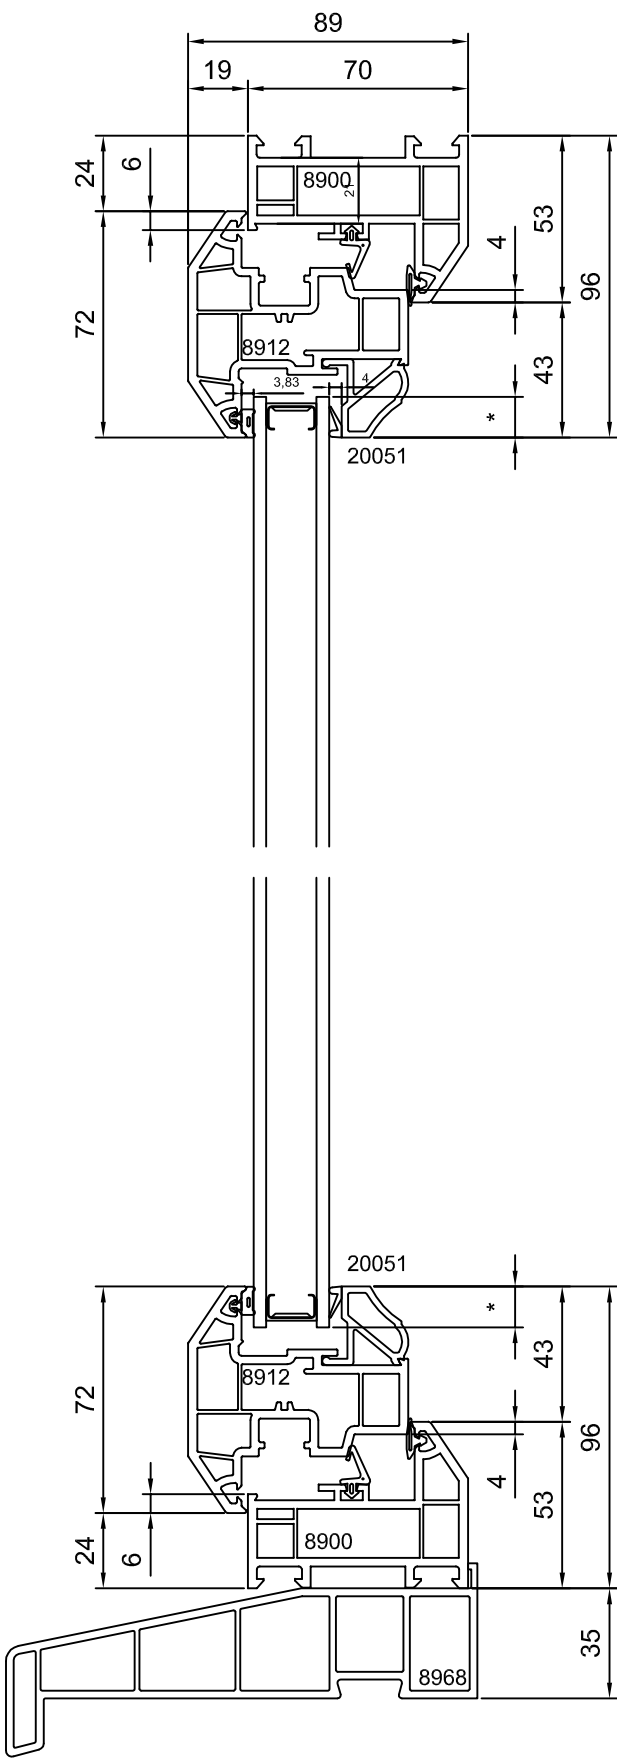


Casement Gaskets		
10839		Glazing Rebate Glazing Gasket
8343		Sash Rebate Centre Seal
8399		Sash Rebate Bubble Seal

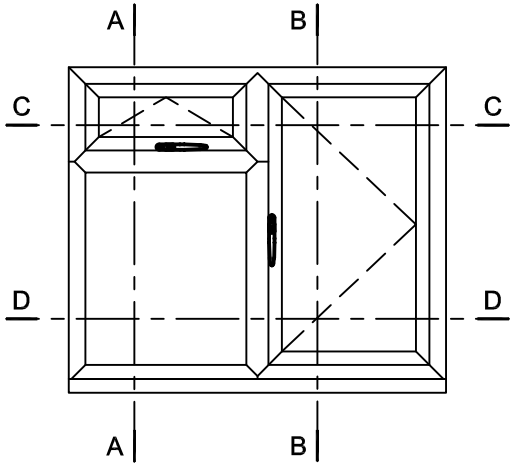

Section C-C

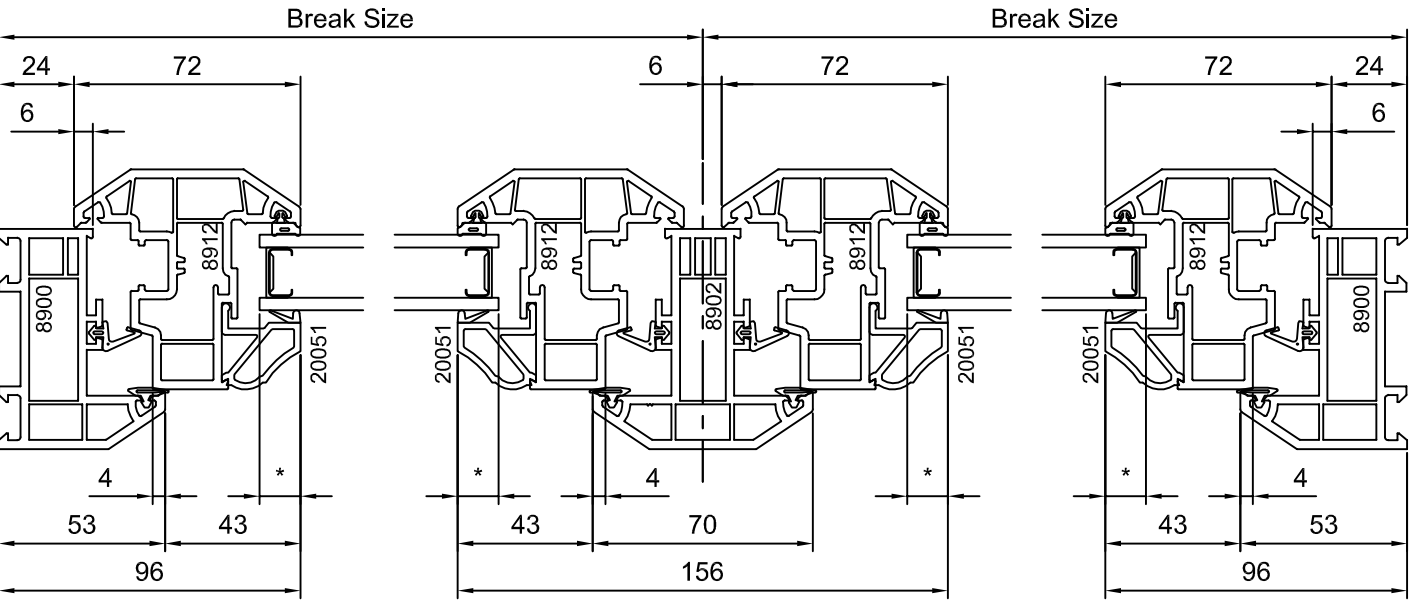

Section D-D

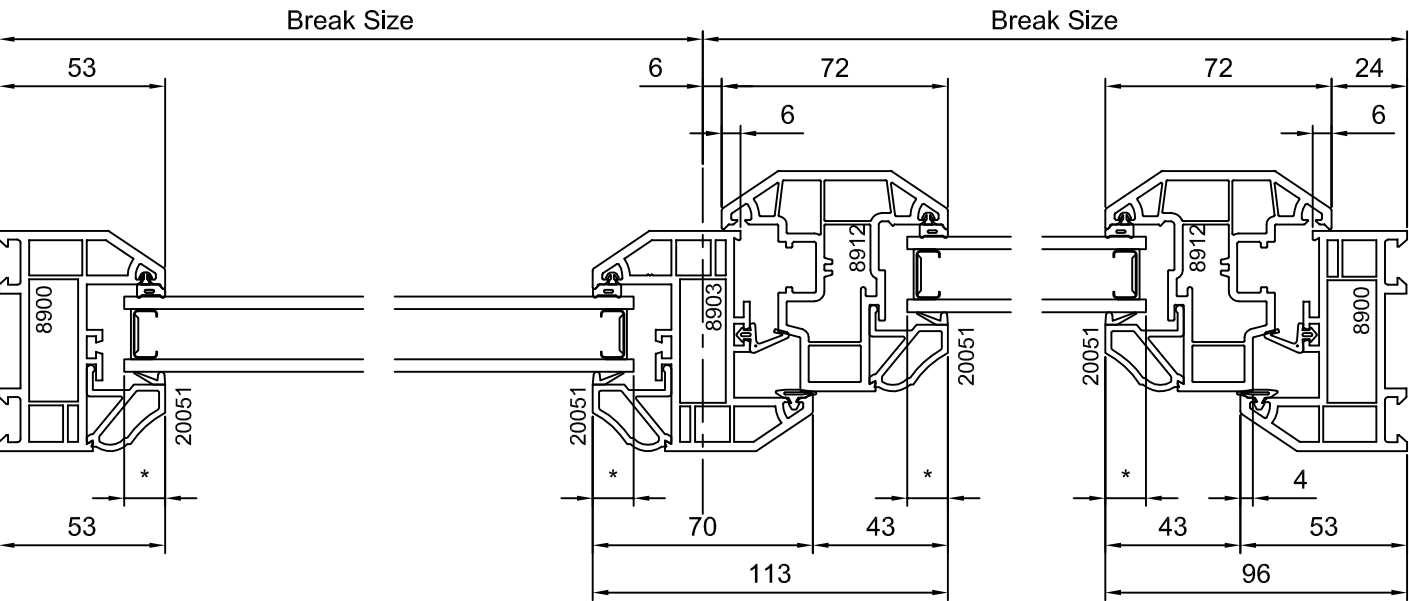

Notes

Intercept spacer bar shown, this is the standard retail spacer bar. For complete spacer bar information see sealed unit system descriptions in the instruction and standards section on the intranet
* Glass coverage for intercept is 13mm, other spacer bars vary. See sealed unit system descriptions for coverage dimensions for alternative spacers

Rev J	Description Redrawn	Name G.R.L	Date 09.03.15	 Raising the standard.	Name Gavin Lewin	Date 09.03.2015	Scale N.T.S
Rev K	Description New 8912 profile added.	Name P.A.L.	Date 27.05.16		Design Approval	Technical Approval	Sheet A3
Rev	Description	Name	Date	Title Casement Window			
Rev	Description	Name	Date				
Rev	Description	Name	Date	Product Codes UH	Drawing No. GA/070	Rev K	