
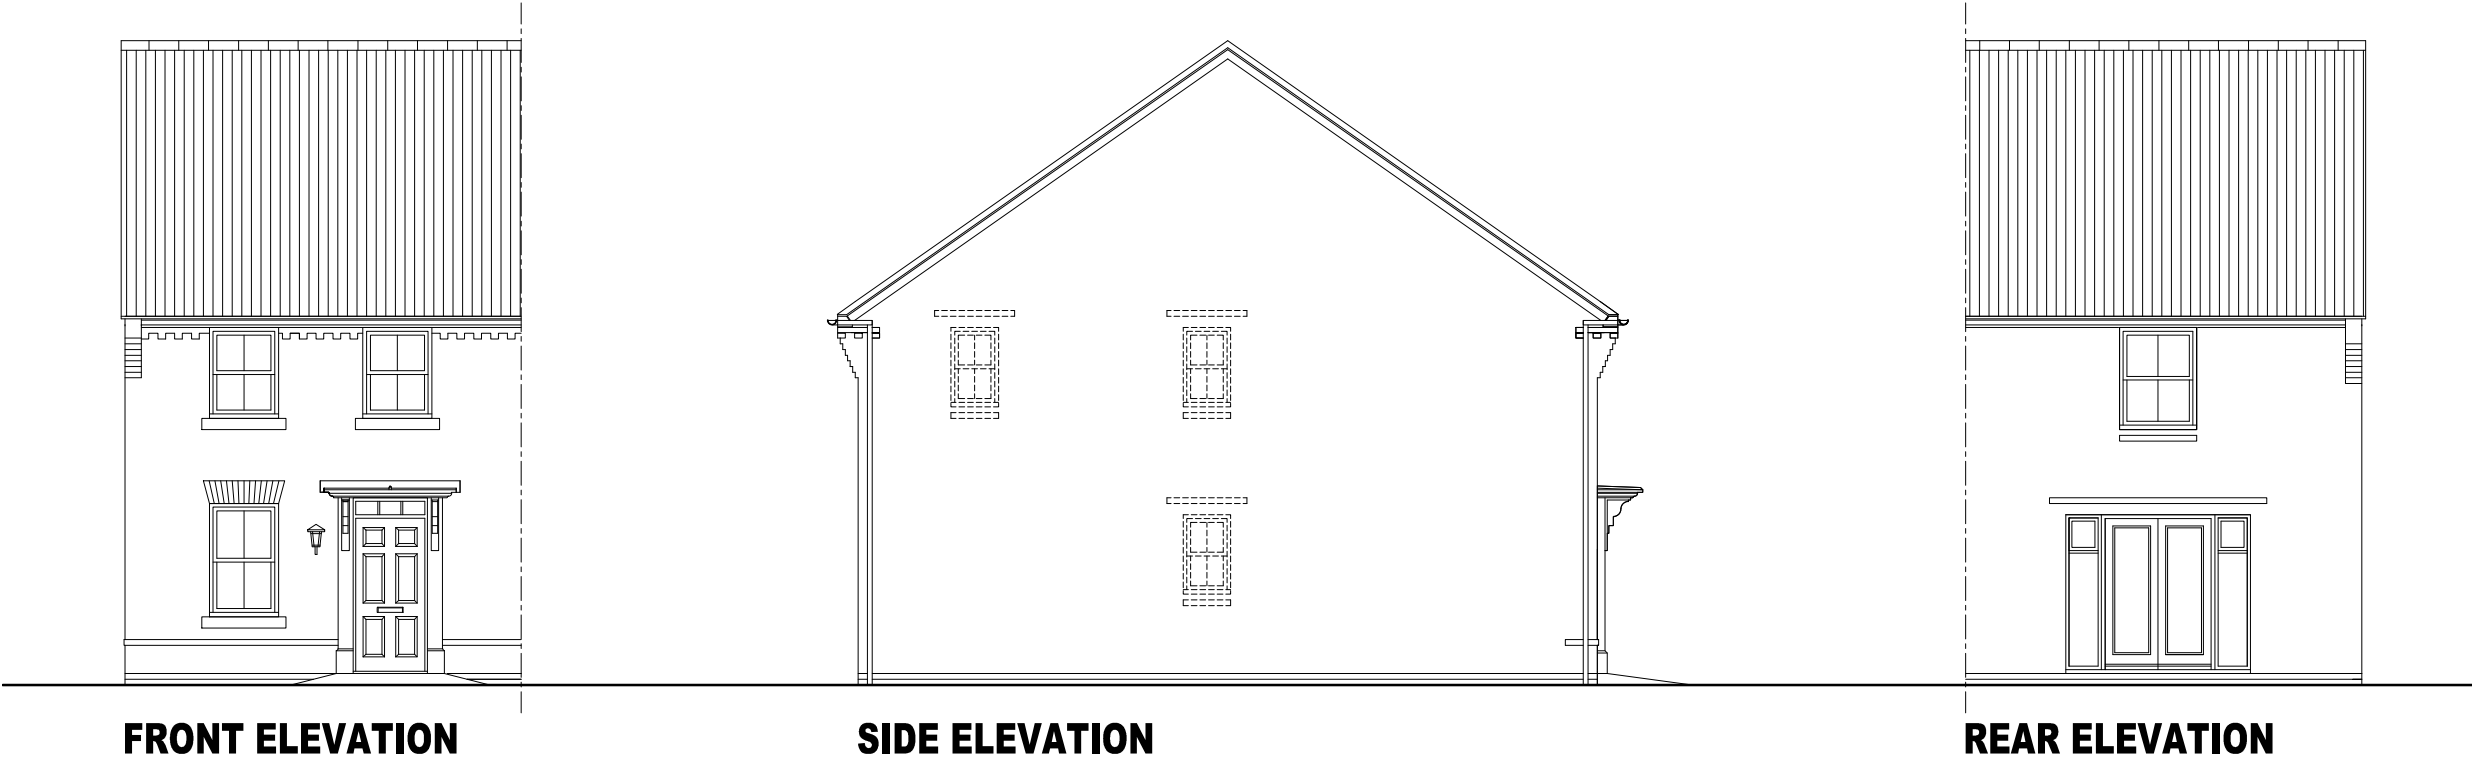


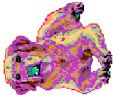

TOTAL FLOOR AREA : 946 Sqft

Sales Name: ASHURST		Planning 1 of 2		 DAVID WILSON HOMES WHERE QUALITY LIVES
House Type Code: P314-E-7		Rev:		Date:
Spec: A3		Description:		
Drawn: GDT		Rev:		Date:
Drawing No: 13		Description:		
Checked: GDT		Rev:		Date:
Date: 06.09.16		Description:		
Scale: 1:100		Rev:		Date:

WARNING TO HOUSE PURCHASERS.
Buyers are warned that this is a working drawing and the contents of this drawing may be subject to change during the progress of the build process. The layout, form, content and dimensions specified are included for general guidance only. The finishes or features shown may alter in respect of individual properties. Whilst we make every effort to ensure our drawings are up to date there may be an unavoidable delay in updating these due to changes in regulations and/or re-planning. Purchasers are advised to check with the Sales Department whether any alterations have been made to this drawing. The contents of this drawing are not to be used for any other purpose, and are not to be relied upon for the purposes of entering into a contract to purchase any property.