




PROPOSED SE ELEVATION

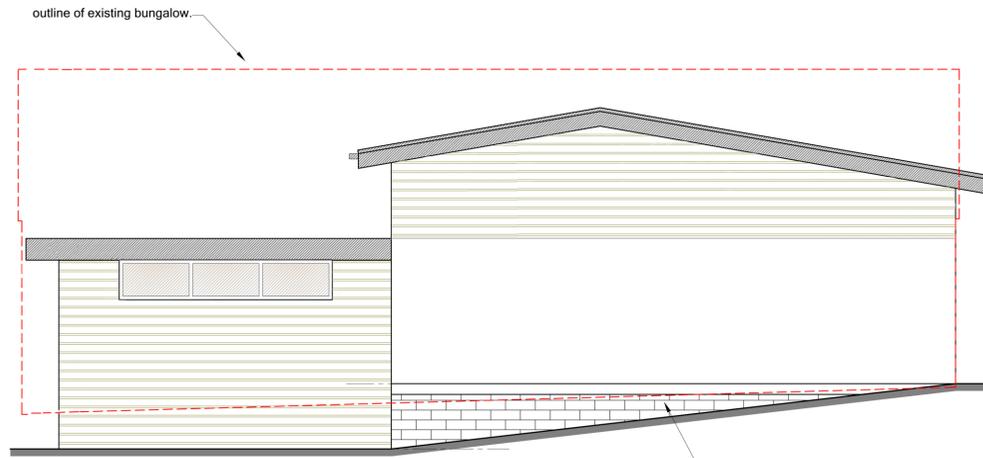


PROPOSED NE ELEVATION

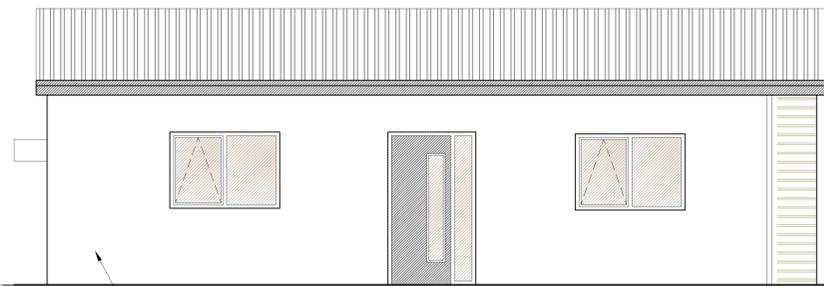


PROPOSED NW ELEVATION

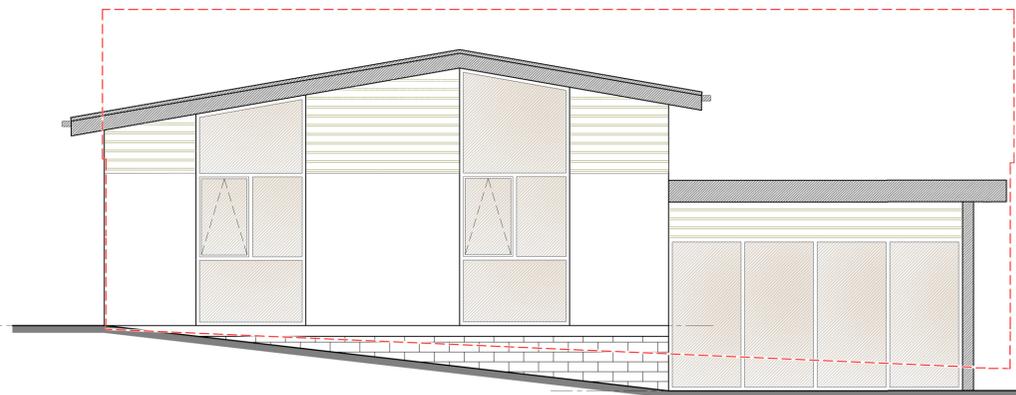

PROPOSED SW ELEVATION

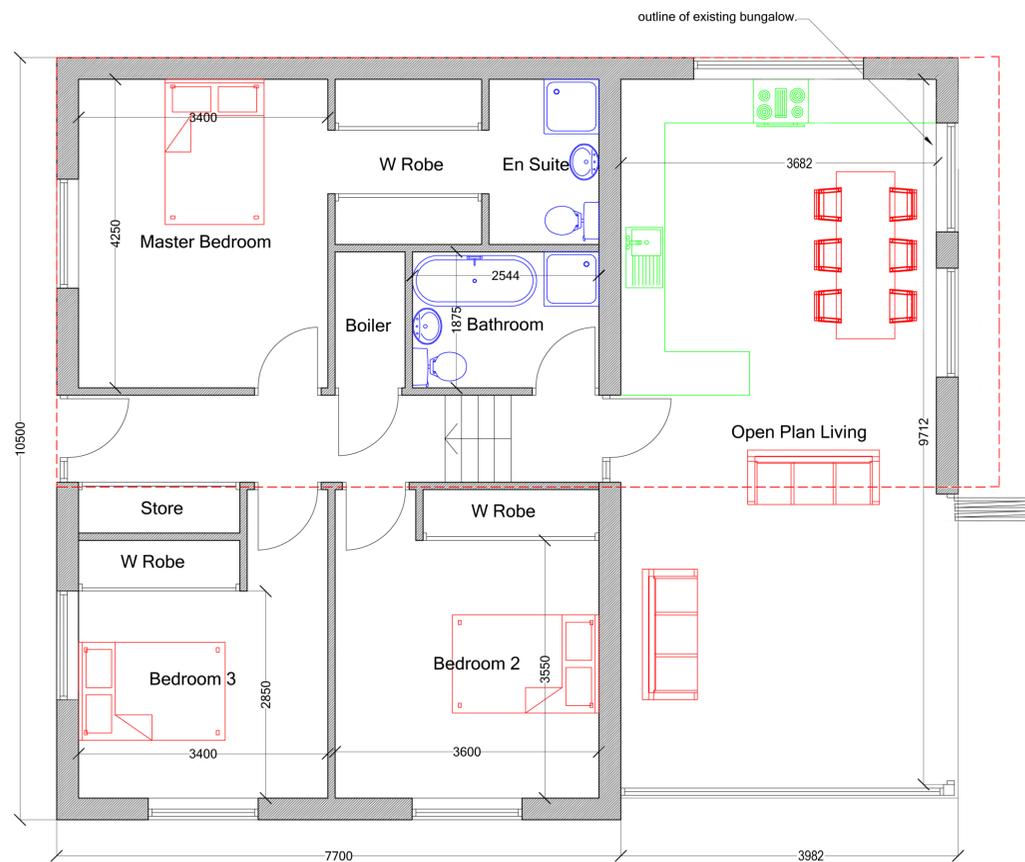

GROUND FLOOR PLAN

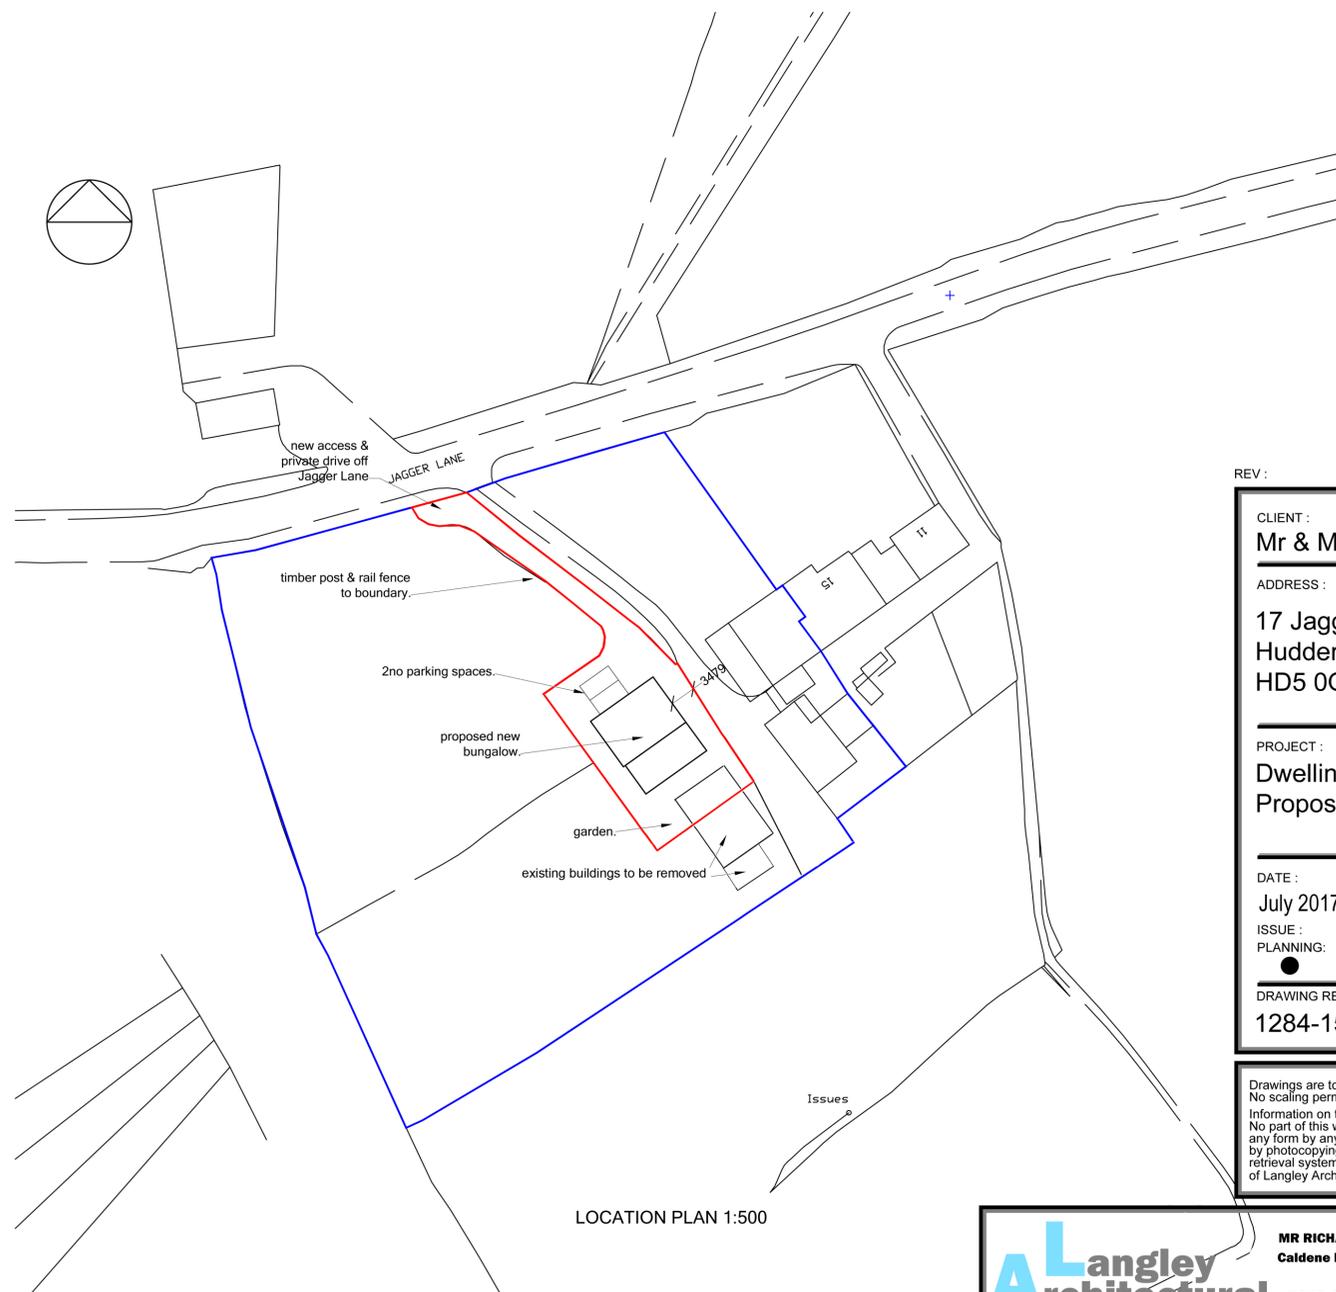

LOCATION PLAN 1:500

REV :	CLIENT :	Mr & Mrs George
	ADDRESS :	17 Jagger Lane Huddersfield HD5 0QZ
	PROJECT :	Dwelling Proposed Details
	DATE :	July 2017
	ISSUE :	
	PLANNING :	<input checked="" type="radio"/>
	B.REGULATIONS :	<input type="radio"/>
	GENERAL :	<input type="radio"/>
	DRAWING REF :	1284-15-005
	REVISION :	B
	SCALE :	1-50

Drawings are to scale indicated for planning purposes  
No scaling permitted for construction purposes  
Information on this drawing is copyright. All rights reserved.  
No part of this work may be reproduced or transmitted in any form by any means, either electronically, mechanically, by photocopying, recording or otherwise stored in any retrieval system of any nature, without the express consent of Langley Architectural.

**Langley Architectural**  
Architectural Design, Planning & Development, Building Regulations, Land Surveys & Setting Out.

MR RICHARD LANGLEY, 3 Richmond House,  
Caldene Business Park, Mytholmroyd, HX7 5QJ.