




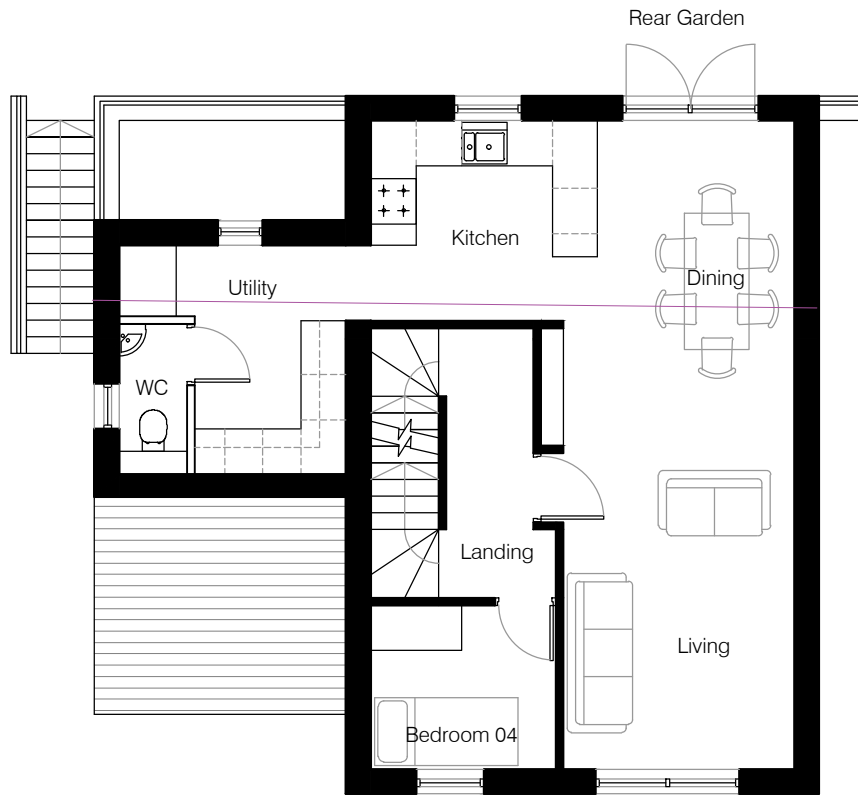


First Floor Plan
1:100

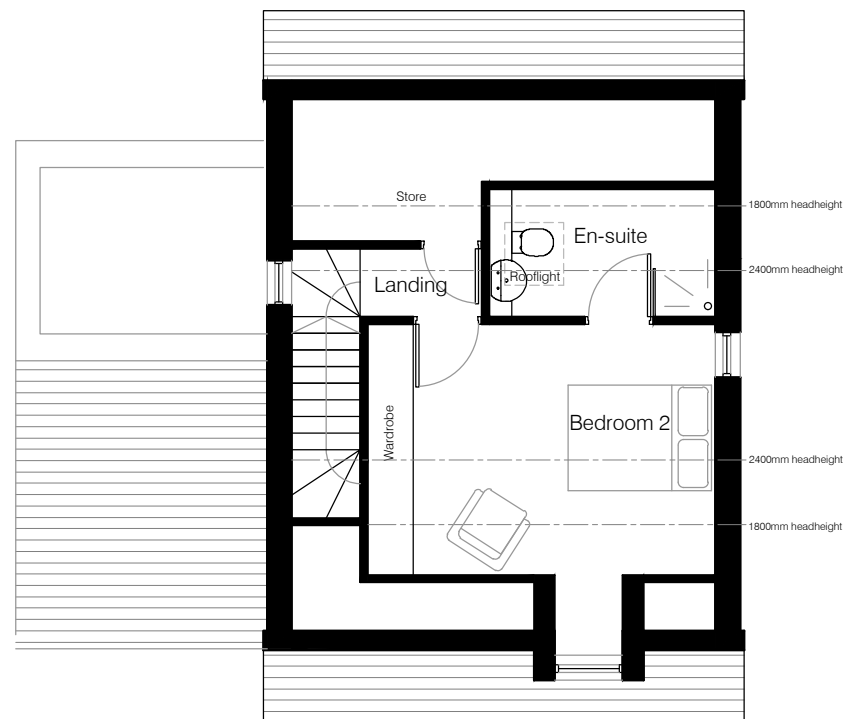


Second Floor Plan
1:100

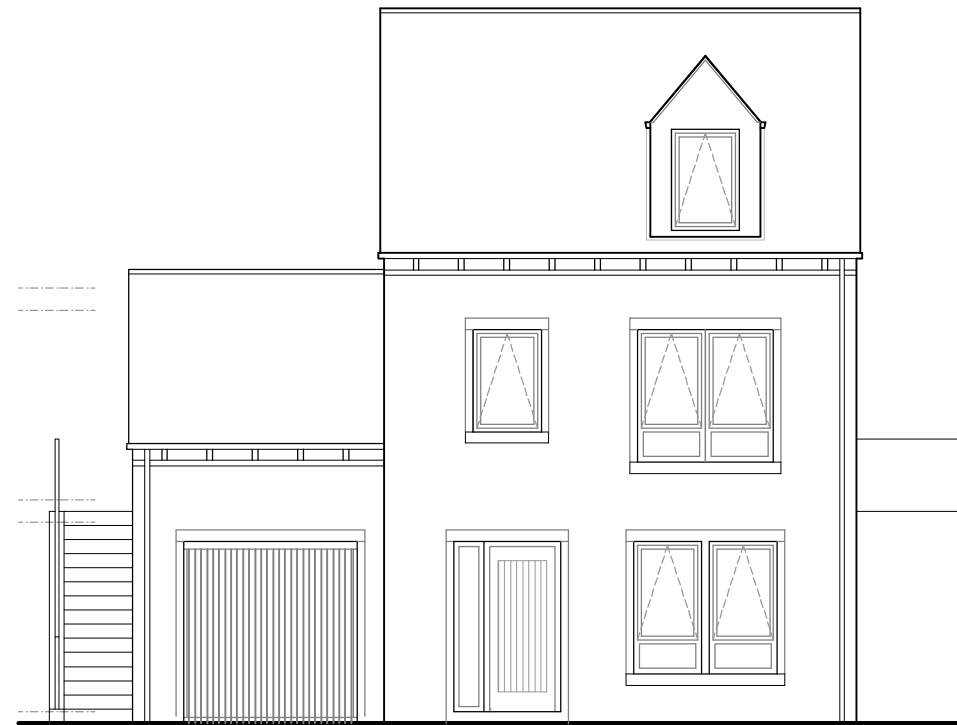


Front Elevation
1:100

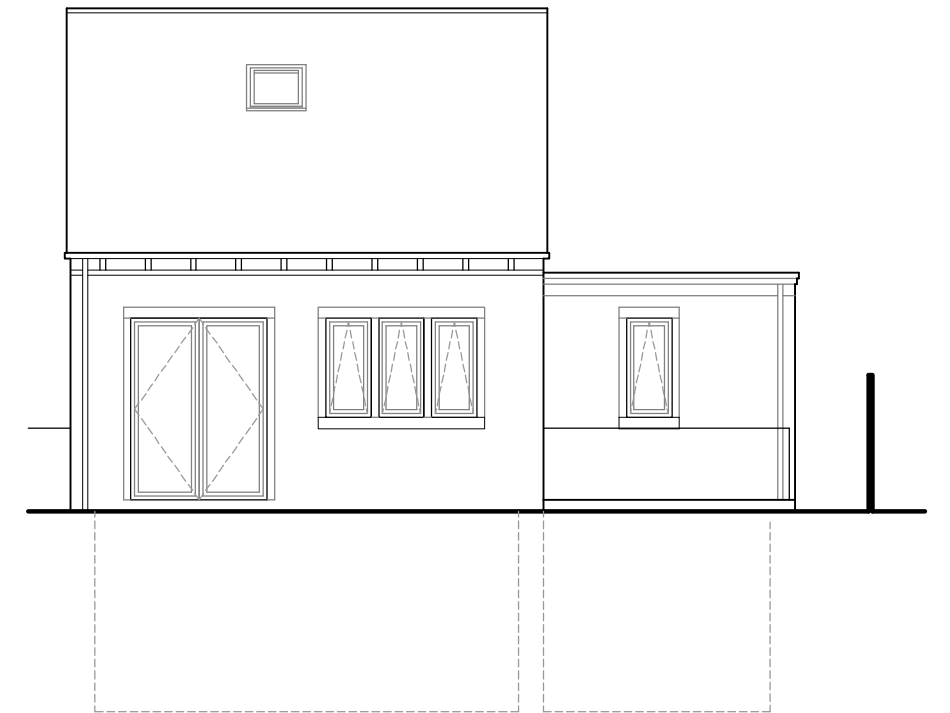


Rear Elevation
1:100

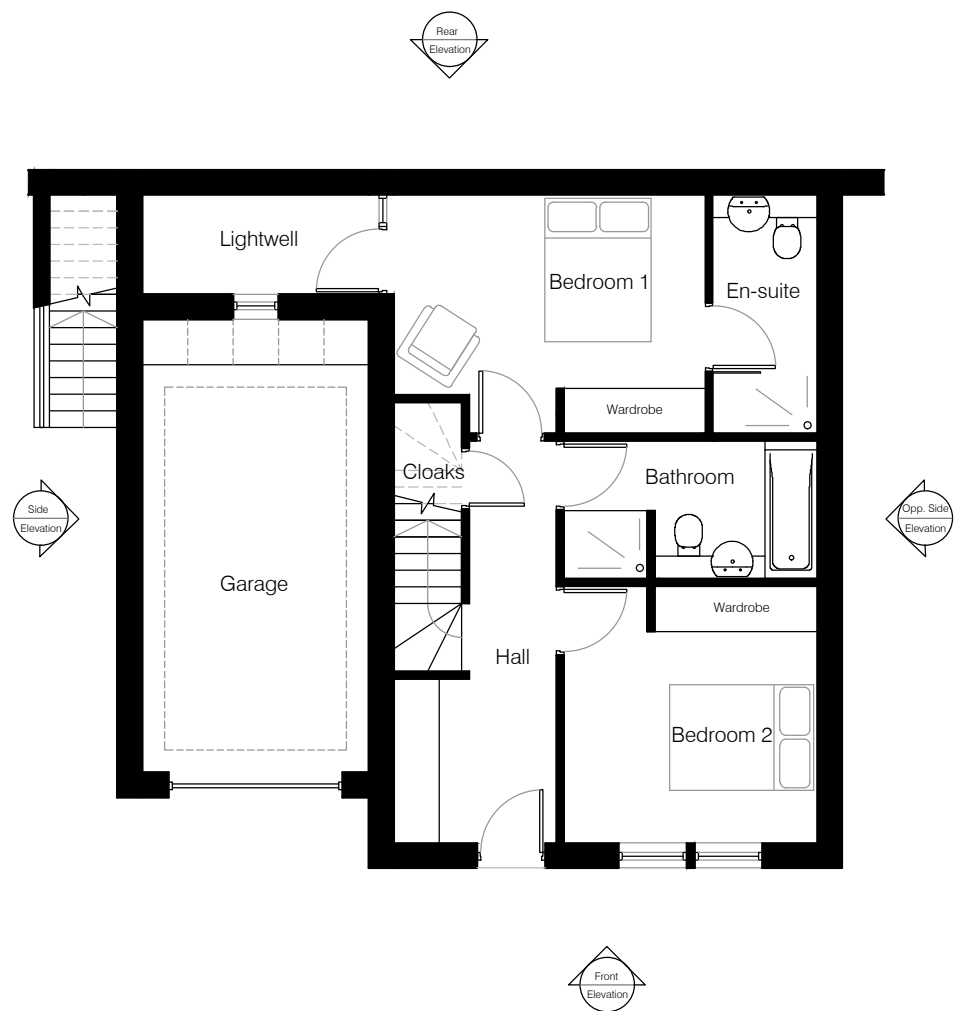

Ground Floor Plan
1:100

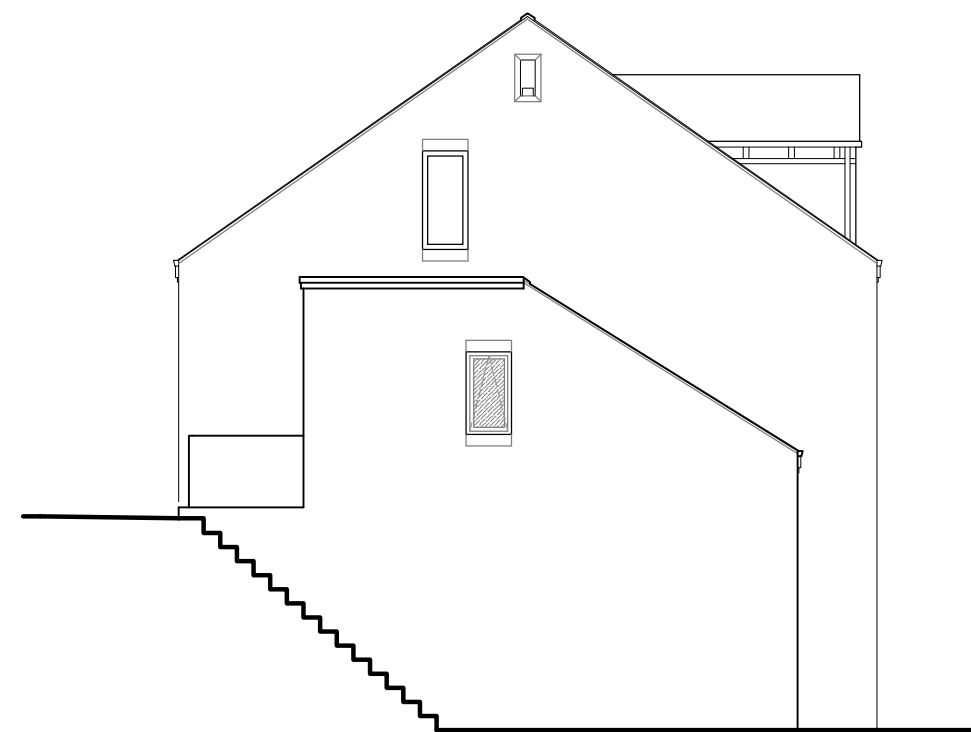

Side Elevation
1:100

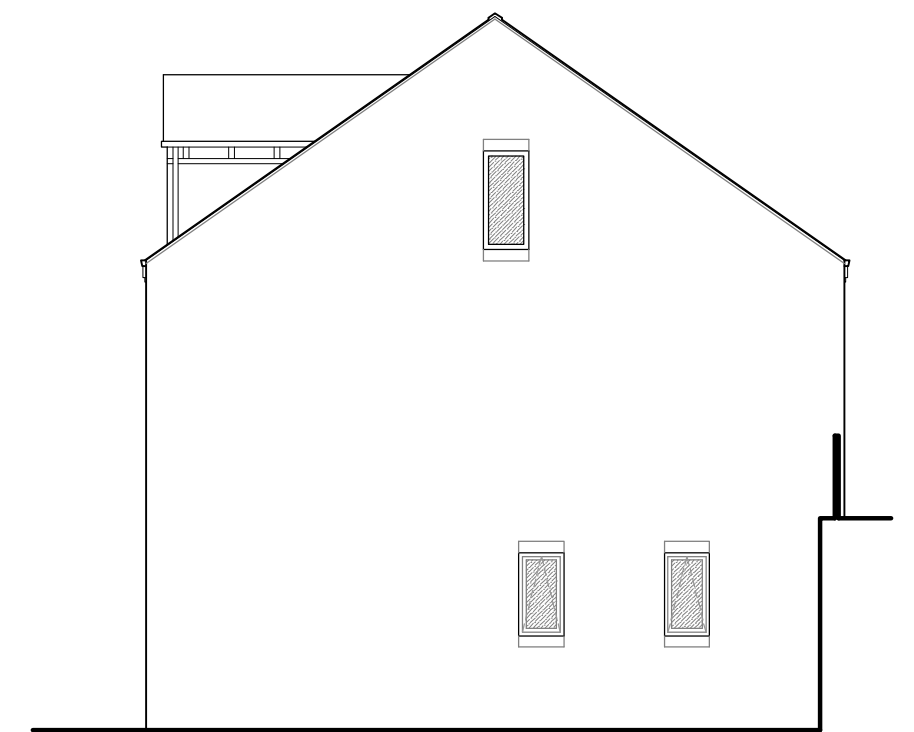

Opposite Side Elevation
1:100

