


| REV | DATE | DESCRIPTION | BY | CHECK |
|-----|------|-------------|----|-------|
|-----|------|-------------|----|-------|

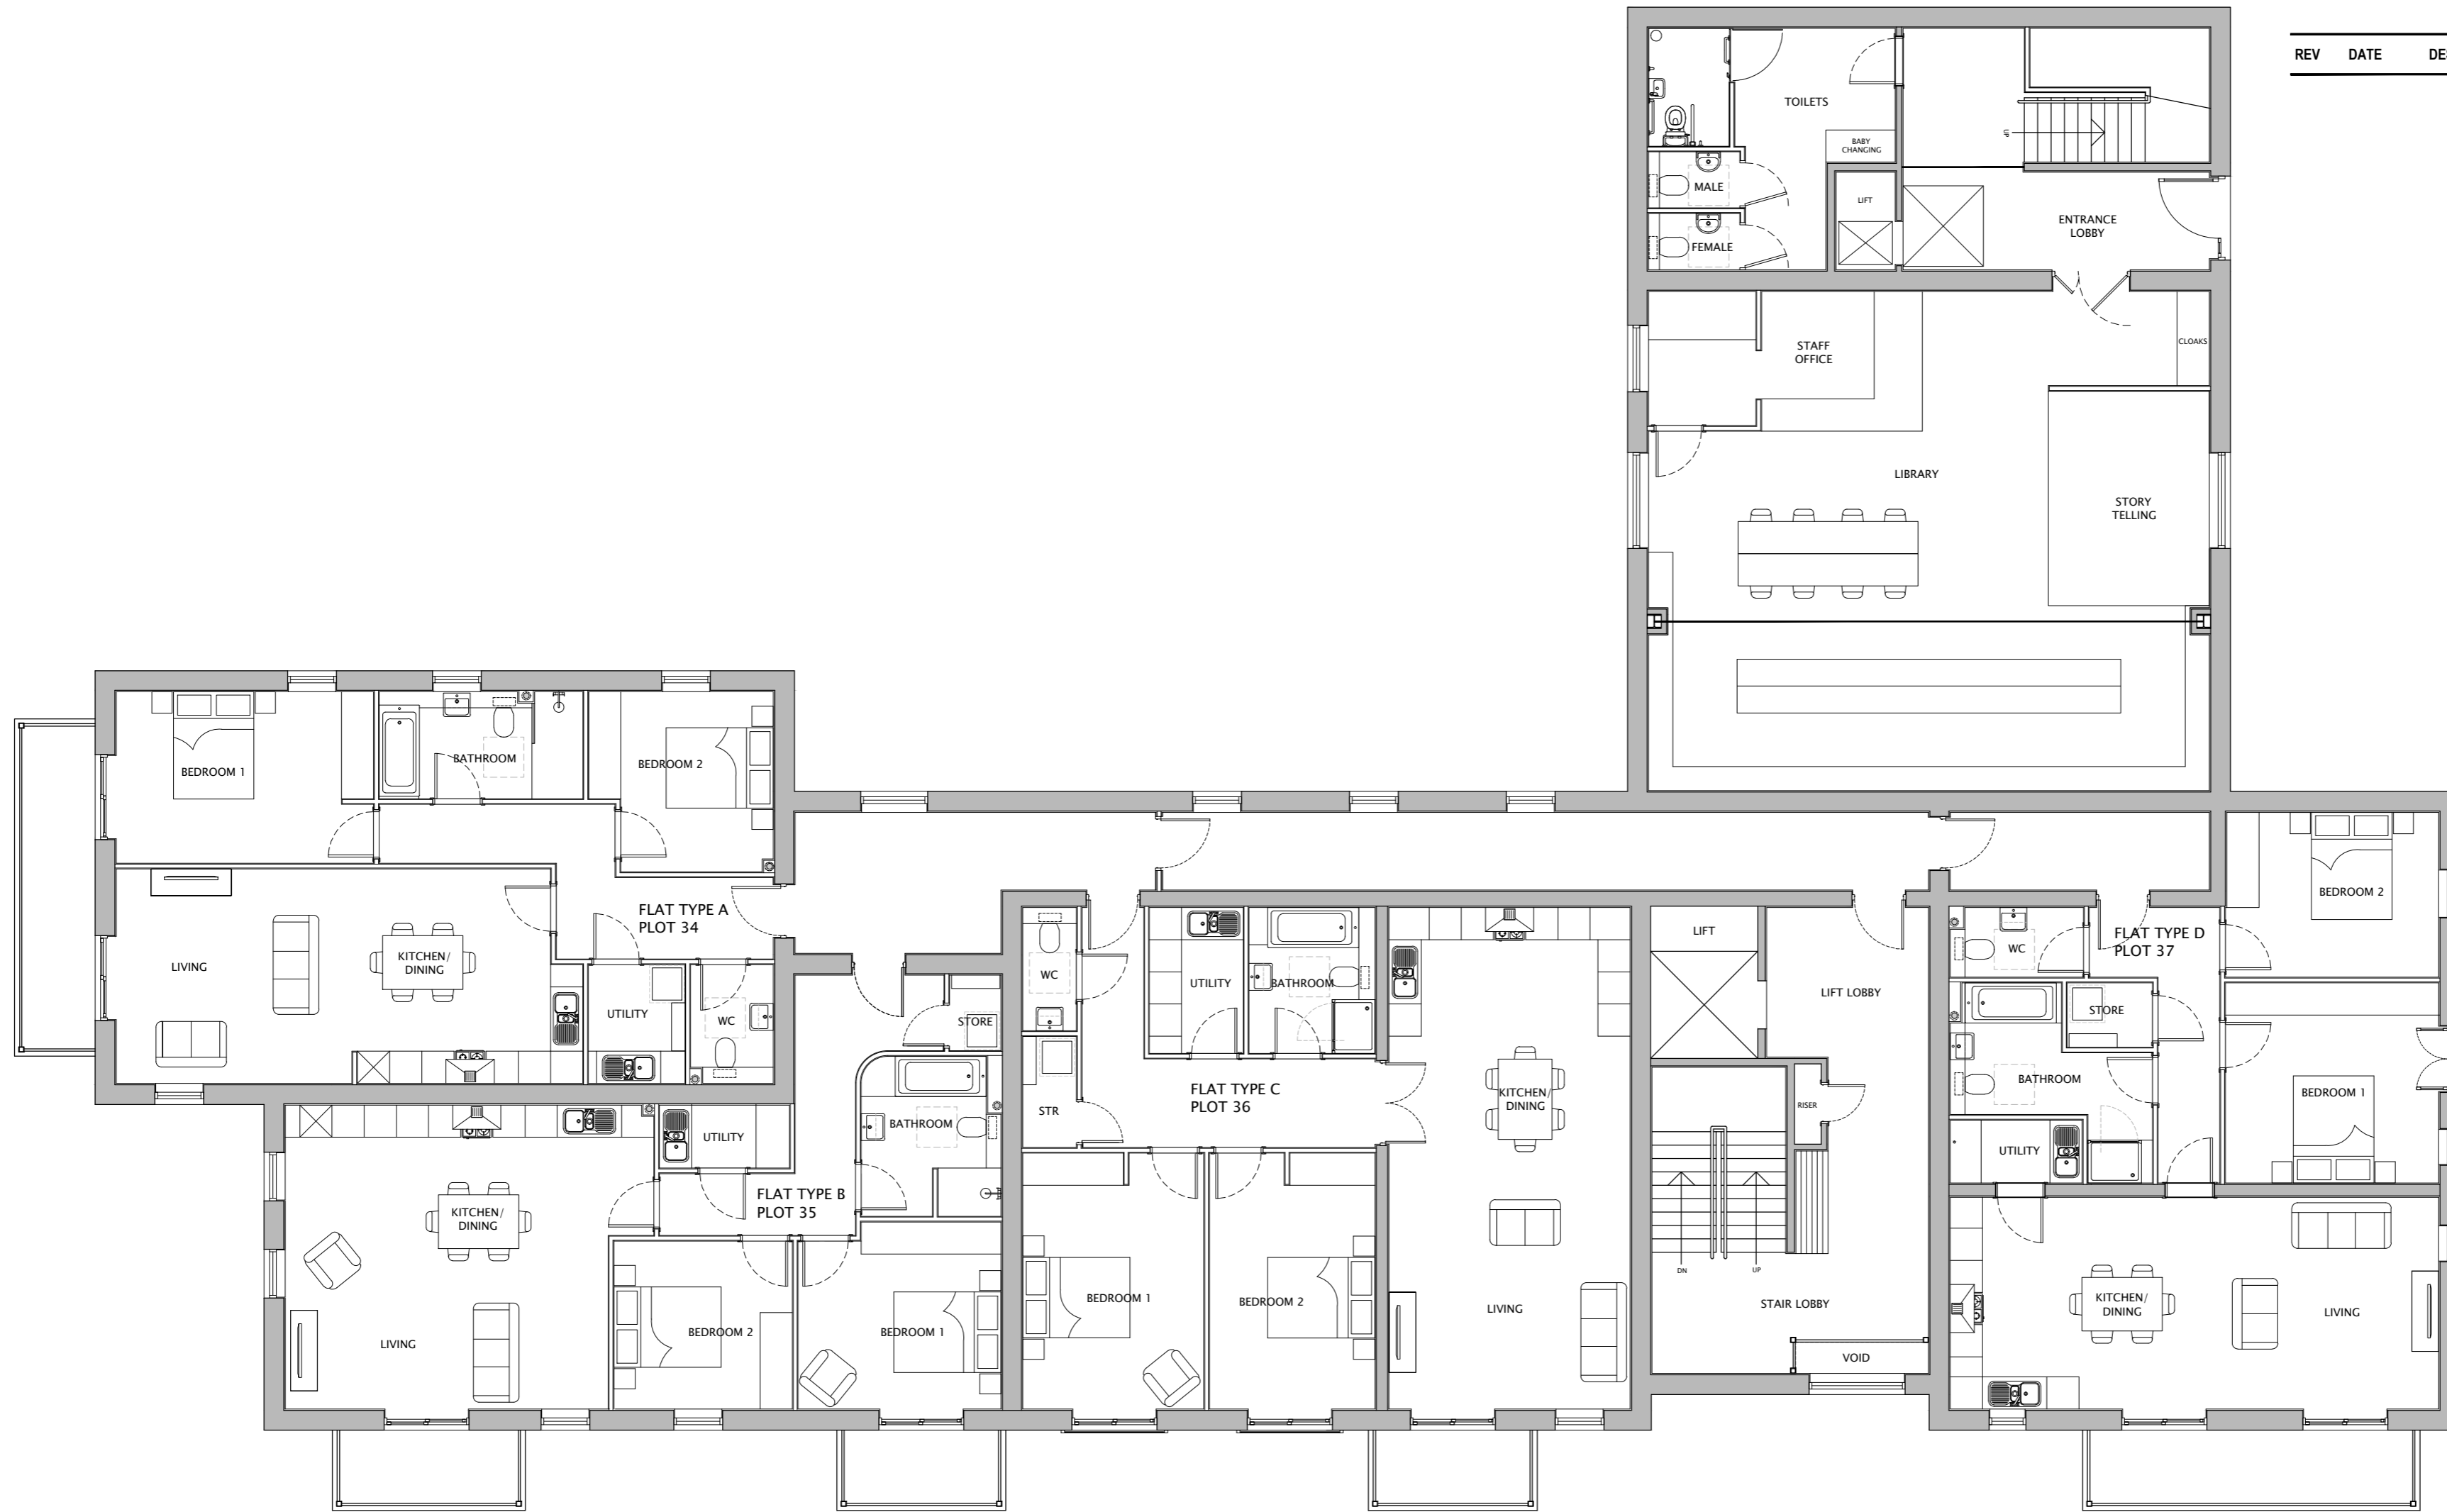

FIRST FLOOR LAYOUT



**CLIENT:**  
DARREN SMITH HOMES

**PROJECT:**  
FORMER LIDL SITE  
STATION ROAD, MIRFIELD

**DRAWING:**  
APARTMENT BLOCK C  
FIRST FLOOR LAYOUT

**DRAWING NUMBER:**  
P16:4981:32 A

**SCALE @ A2:**  
1:100

**DRAWN:** SD **DATE:** JUNE 17

**CHECKED:** KM **DATE:** JUNE 17



# 32 / BLOCK C - FIRST FLOOR LAYOUT

Do not scale off this drawing - Only figured dimensions to be taken from this drawing. Drawings based on Ordnance Survey and/or existing record drawings - Design and Drawing content subject to Site Survey, Structural Survey, Site Investigations, Planning and Statutory Requirements and Approvals. Authorised reproduction from Ordnance Survey Map with permission of the Controller of Her Majesty's Stationery Office. Crown Copyright reserved.