


REV	DATE	DESCRIPTION	BY	CHECK
-----	------	-------------	----	-------

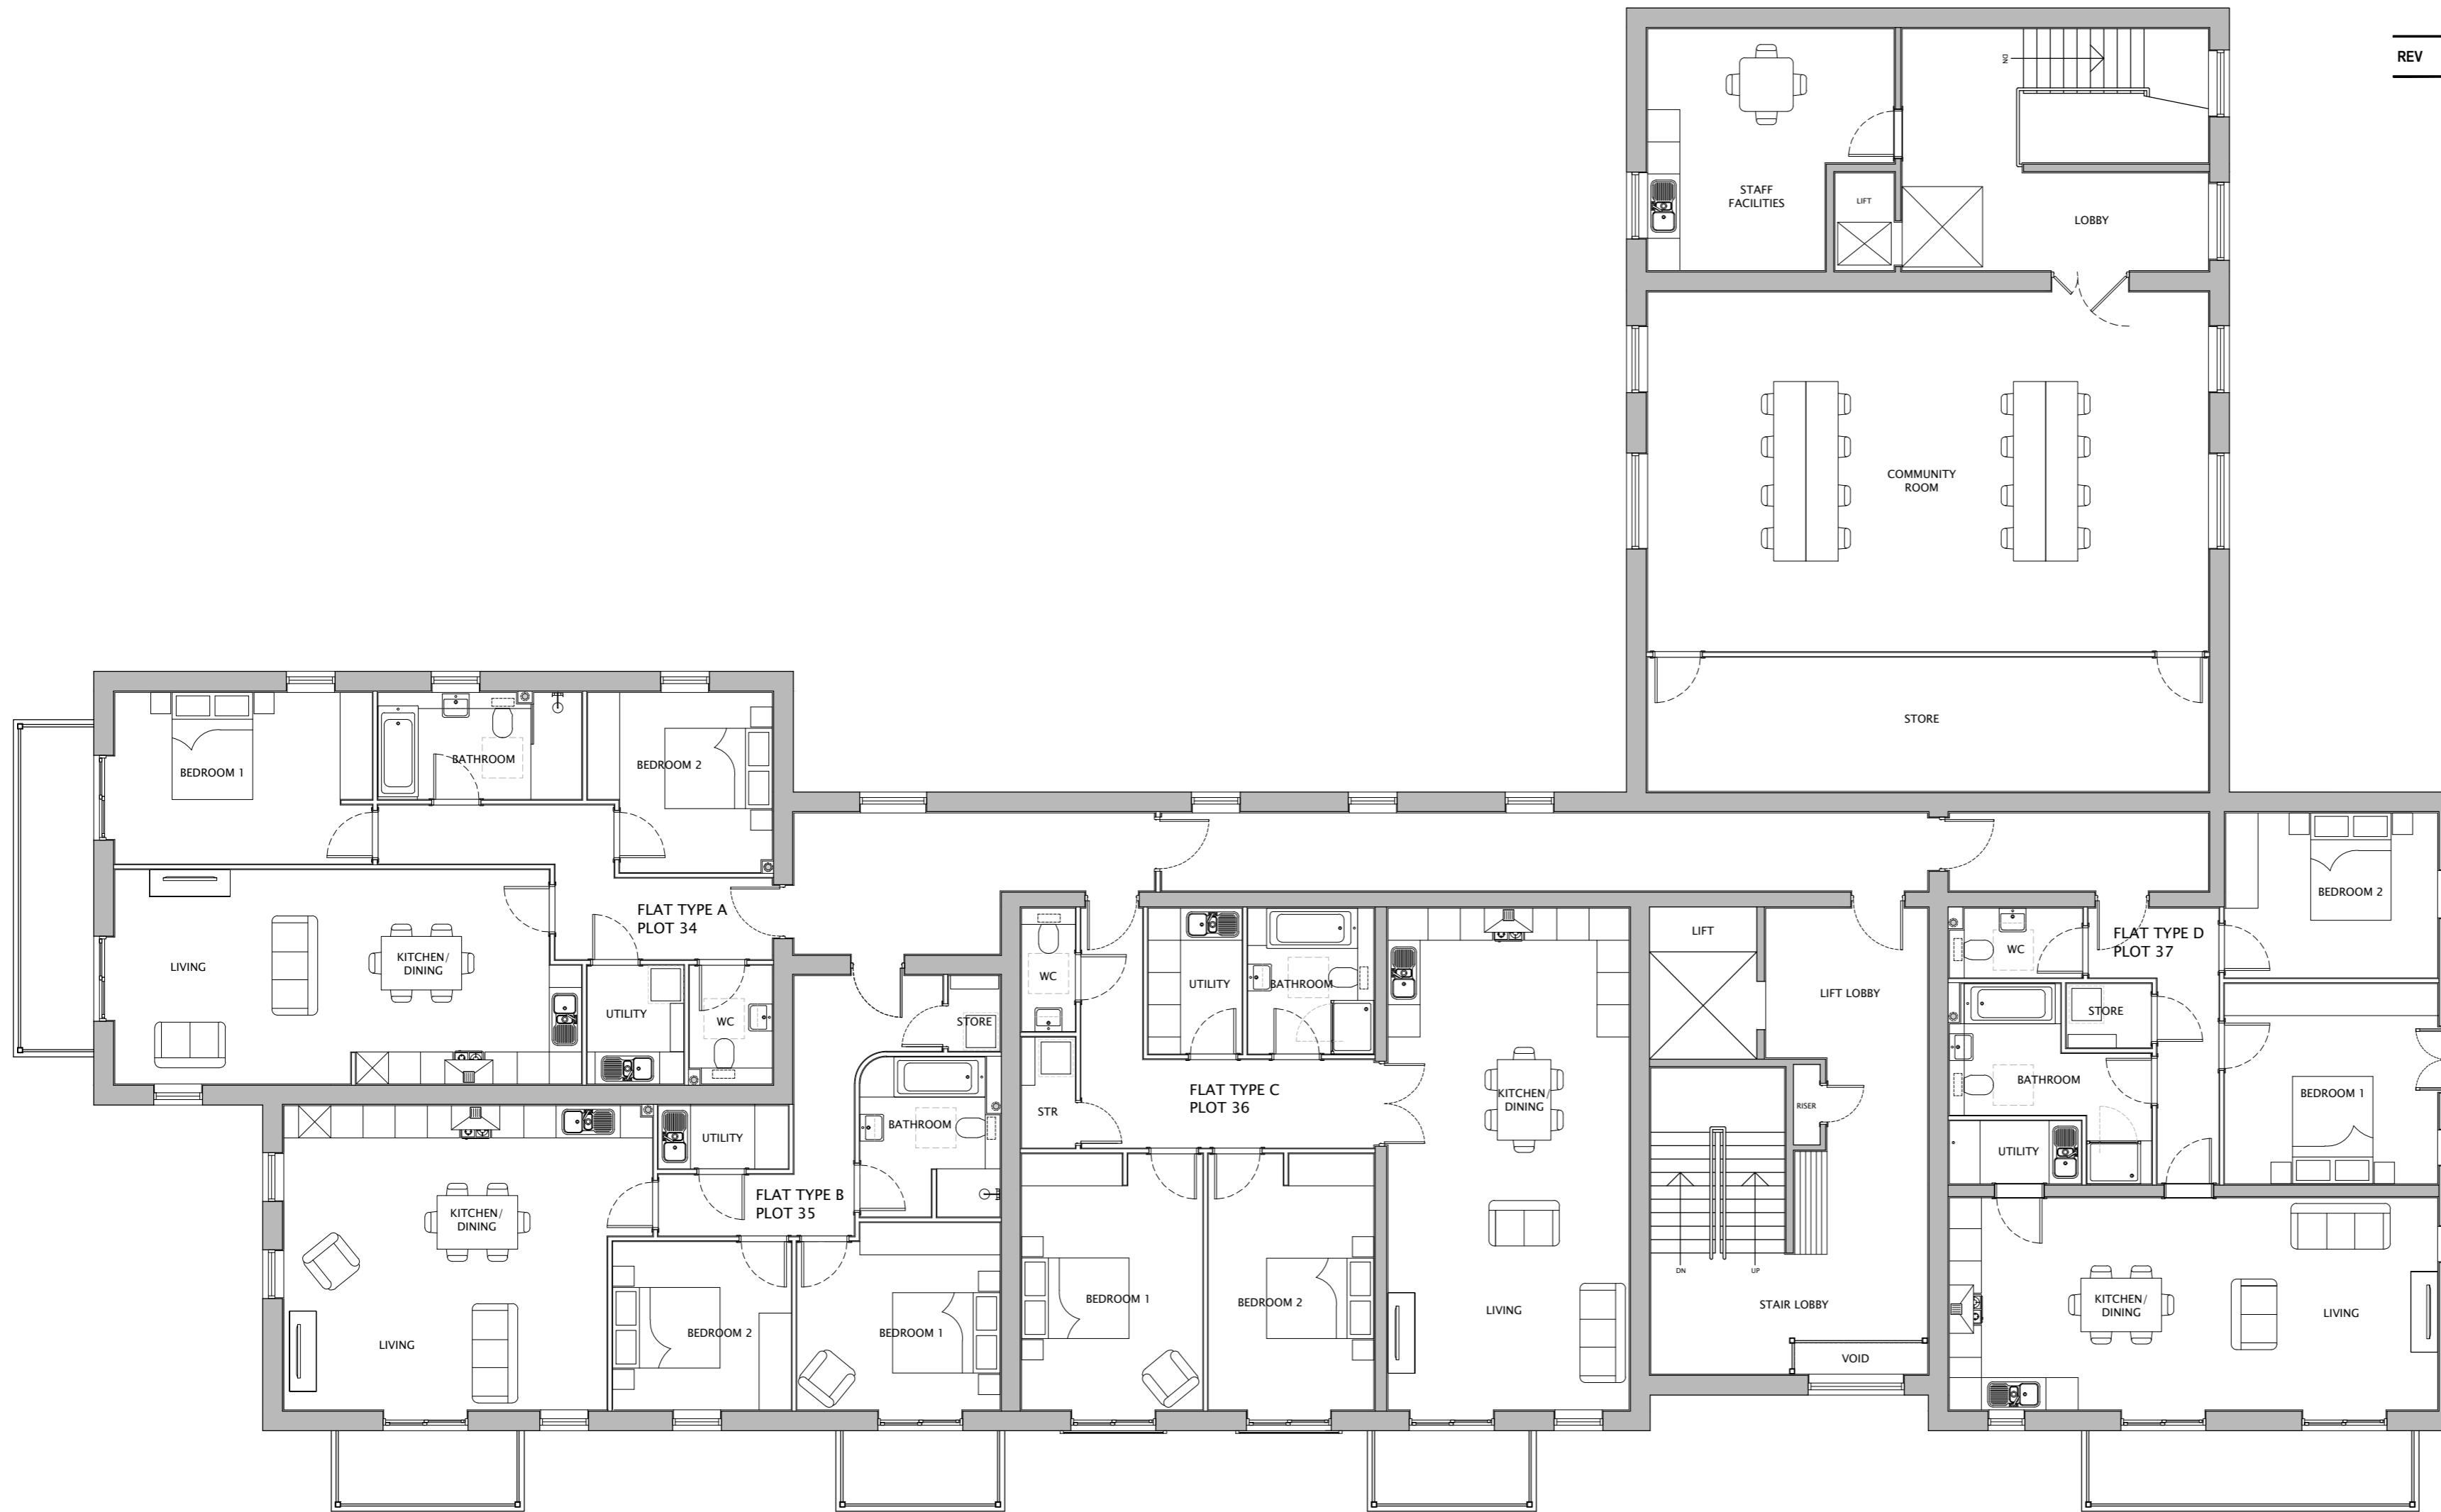

FIRST FLOOR LAYOUT



CLIENT:
DARREN SMITH HOMES

PROJECT:
FORMER LIDL SITE
STATION ROAD, MIRFIELD

DRAWING:
APARTMENT BLOCK C
SECOND FLOOR LAYOUT

DRAWING NUMBER:
P16:4981:33 A

SCALE @ A2:
1:100

DRAWN: SD **DATE:** JUNE 17

CHECKED: KM **DATE:** JUNE 17



33 / BLOCK C - SECOND FLOOR LAYOUT

Do not scale off this drawing - Only figured dimensions to be taken from this drawing. Drawings based on Ordnance Survey and/or existing record drawings - Design and Drawing content subject to Site Survey, Structural Survey, Site Investigations, Planning and Statutory Requirements and Approvals. Authorised reproduction from Ordnance Survey Map with permission of the Controller of Her Majesty's Stationery Office. Crown Copyright reserved.