



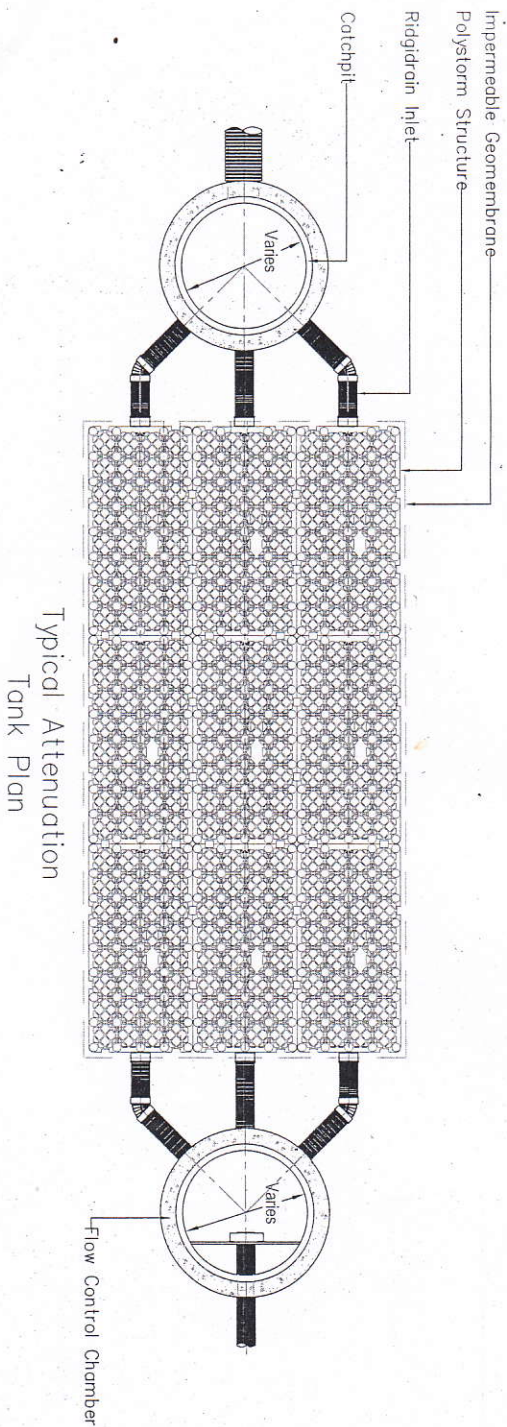

Typical Attenuation
Tank Plan

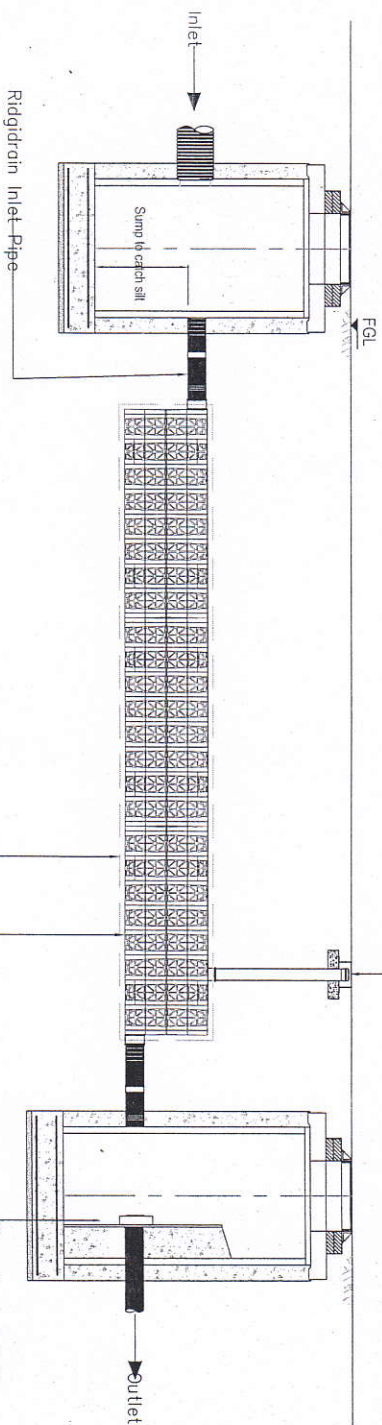

Typical Attenuation
Tank Section

NOTES - GENERAL

1. This drawing details Polypipe Civils' proposed offering, reflecting our interpretation of the information provided.
2. Polypipe bespoke Ridgidrain-XL chambers are complete pre-formed units.
3. Polypipe products to be installed in accordance with Polypipe Civils recommendations (refer to Polypipe technical guidance for further information), giving due consideration to the requirements of the organisation who will take ultimate ownership of the installation.
4. Site conditions may require specific installation requirements. The installer should verify that the proposed installation method is acceptable, giving due consideration to the requirements of the relevant approving and adopting authorities, before construction activities commence.
5. Advice on any system requirements specific to the proposed Ridgidrain XL system should be sought from Polypipe Civils.

NOTES

1. Drawings should not be scaled, refer to figured dimensions only.
2. All dimensions in millimetres, unless otherwise stated.
3. All dimensions are nominal and may vary within manufacturing or construction tolerances.
4. All site temporary and enabling works by others.
5. This drawing is intended for guidance only. Confirmation of the information contained within this document should be sought from the consulting engineers before final design or construction activities commence.

REV	AMENDMENT	DATE



Polypipe Civils

Charnwood Business Park,
North Road, Loughborough
Leicestershire LE11 1EE
Tel: 01509 618100
Fax: 01509 618215
www.polypipe-civils.co.uk

PROJECT

STATUS

PRELIMINARY

DATE

18/07/13

DRAWN BY

BP

TYPICAL ATTENUATION
TANK LAYOUT

ORIGINAL SIZE

A3

SCALE

NTS

DRAWING NO.

--***

REV. -

The information in this document is of an illustrative nature and is supplied by Polypipe Civils without charge. This document does not form the whole or any part of a contract or agreement with the user. The information within this document should not be solely relied upon to determine the suitability or installation requirements of our products for a proposed application and expected site conditions; expert advice should be sought in this respect. Final determination of the suitability of any information or material for the use contemplated and the manner of use is the sole responsibility of the user and the user must assume all risk and liability in connection therewith. Further information with respect to Polypipe Civils may be found at www.polypipe-civils.co.uk.