

GENERAL NOTES:

WRITTEN DIMENSIONS TO TAKE PRECEDENT OVER SCALED DIMENSIONS.


MAIN CONTRACTOR TO CONFIRM ALL DIMENSIONS ON SITE PRIOR TO COMMENCING CONSTRUCTION OR MANUFACTURE TO ENSURE ACCURACY.

DRAWING STATUS:

- ☐ PRELIMINARY ISSUE ☐ TENDER ISSUE
- ☒ PLANNING ISSUE ☐ CONSTRUCTION ISSUE
- ☐ BUILDING REGULATIONS ☐ RECORD ISSUE
- NOTE: ONLY 'CONSTRUCTION ISSUE' DRAWINGS ARE TO BE USED ON SITE

DRAWING REVISIONS:

- Rev 1 16.02.2017
Preliminary Issue.
Pre-application submission to Local Authority.
- Rev 2 17.05.2017
Preliminary Issue.
Adjusted scheme following Local Authority Planning Officer comments.
- Rev 3 01.06.2017
Preliminary Issue.
Area schedule updated in line with plan adjustments.
- Rev 4 25.09.2017
Planning Issue.

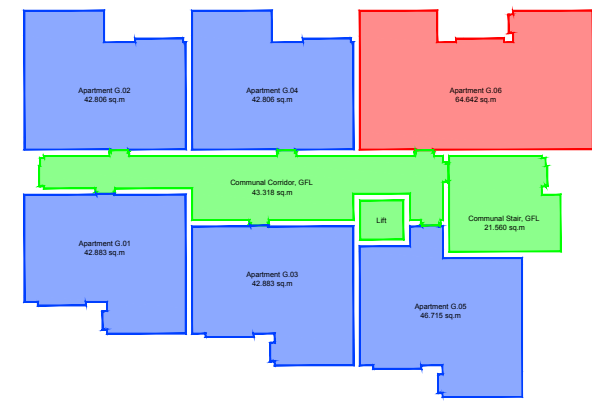

PROJECT TITLE: REDEVELOPMENT OF
SITE AT VALE WORKS
25 MORLEY LANE
MILNSBRIDGE
HUDDERSFIELD
HD3 4NS

CLIENT: MR ALAN BATLEY

DRAWING TITLE: PROPOSED DRAWINGS
GA GROUND FLOOR LEVEL PLAN


SCALE: 1:50 @ A1; 1:100 @ A3

DRAWING NO: R1050-111 Rev 4

DAWSON WILLIAMSON
ARCHITECTS

Hope Park Business Centre Bradford, BD5 8HB
0 1 2 7 4 5 5 1 3 0 0
info@dawsonwilliamson.co.uk
www.dawsonwilliamson.co.uk

THE DETAILS SHOWN ON THIS DRAWING ARE CONFIDENTIAL & THE DRAWING IS THE EXCLUSIVE PROPERTY OF DAWSON WILLIAMSON LTD. NO USE, COPY OR DISCLOSURE OF THE DRAWING MAY BE MADE WITHOUT OUR PERMISSION & THE DRAWING MUST BE RETURNED TO DAWSON WILLIAMSON LTD WHEN REQUIRED.
© Dawson Williamson Ltd 2017

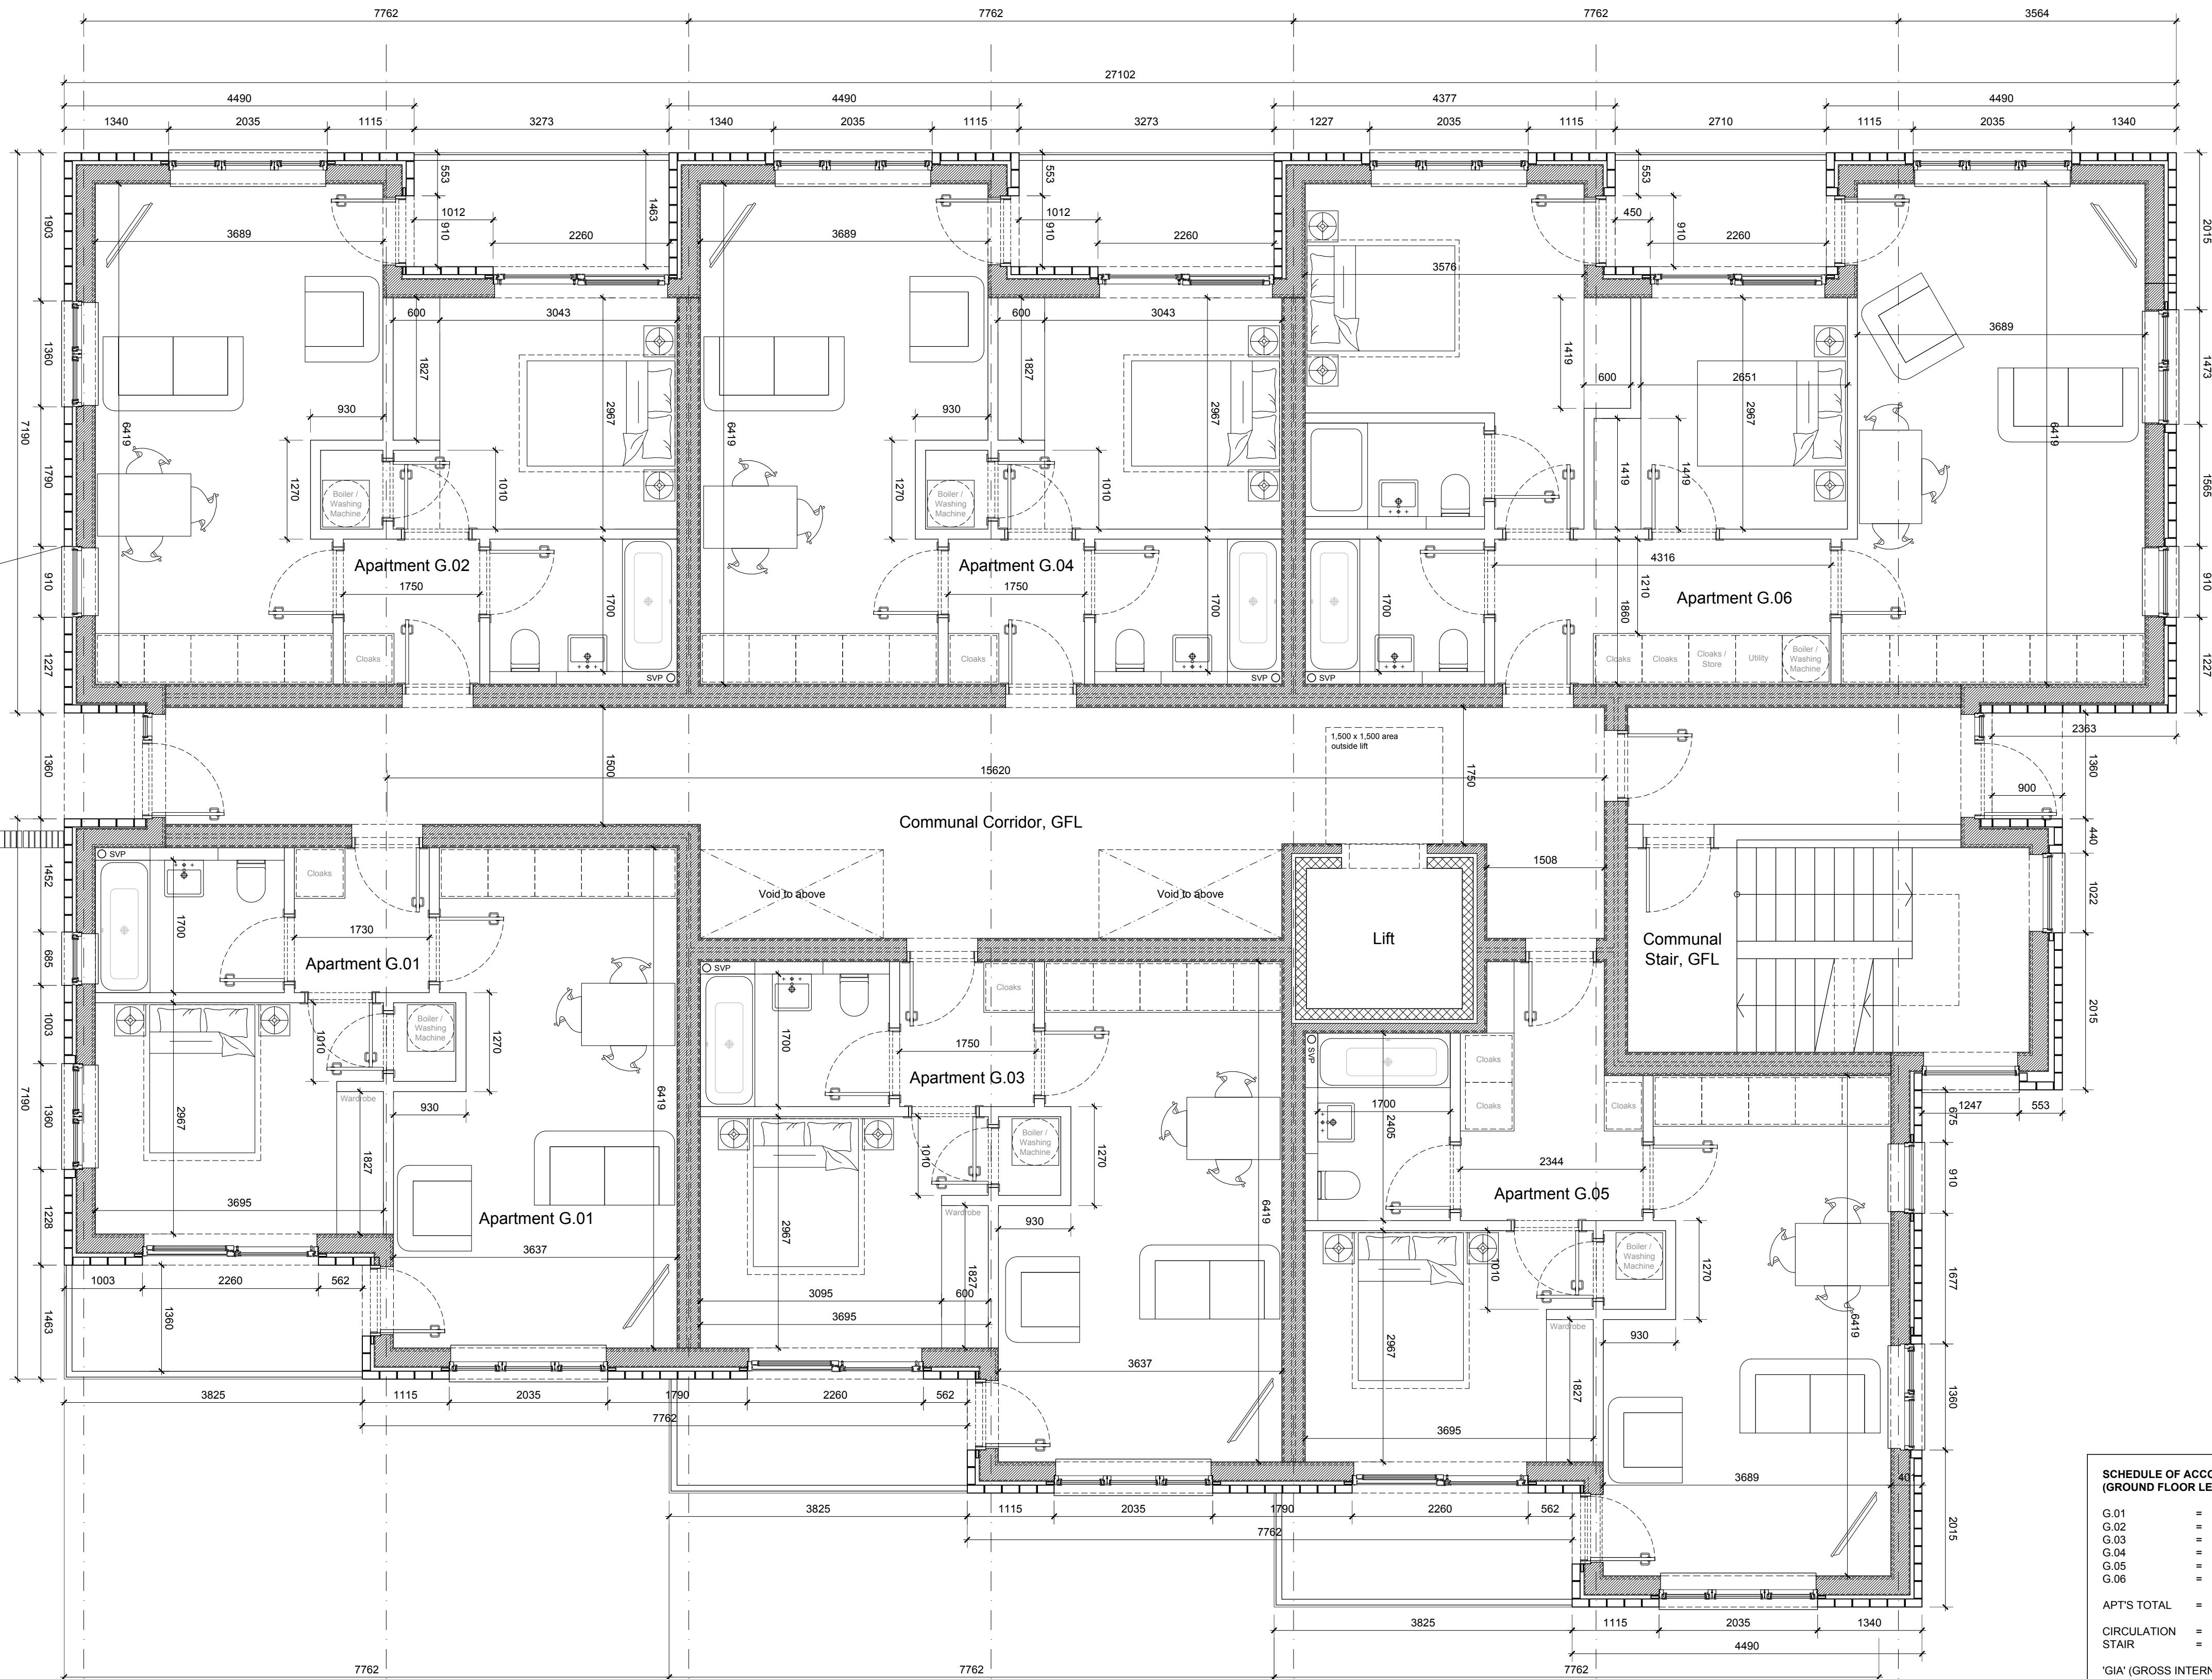

**SCHEDULE OF ACCOMMODATION
(GROUND FLOOR LEVEL - GIA):**

G.01	=	42.883m ²	/ 461ft ²
G.02	=	42.806m ²	/ 460ft ²
G.03	=	42.853m ²	/ 461ft ²
G.04	=	42.896m ²	/ 460ft ²
G.05	=	46.715m ²	/ 502ft ²
G.06	=	64.642m ²	/ 695ft ²
APT'S TOTAL	=	282.735m ²	/ 3,039ft ²
CIRCULATION STAIR	=	43.318m ²	/ 466ft ²
	=	21.560m ²	/ 232ft ²

'GIA' (GROSS INTERNAL AREA) IS MEASURED ALONG THE INTERNAL PERIMETER OF BOTH 'FLATS' & 'CIRCULATION SPACES' IN ACCORDANCE WITH R.I.C.S MEASUREMENT GUIDANCE.

ACCOMMODATION COLOUR KEY

- 1 BED APARTMENT
(AREAS AS SCHEDULED ABOVE)
- 2 BED APARTMENT
(AREAS AS SCHEDULED ABOVE)
- CIRCULATION SPACE
(AREAS AS SCHEDULED ABOVE)