
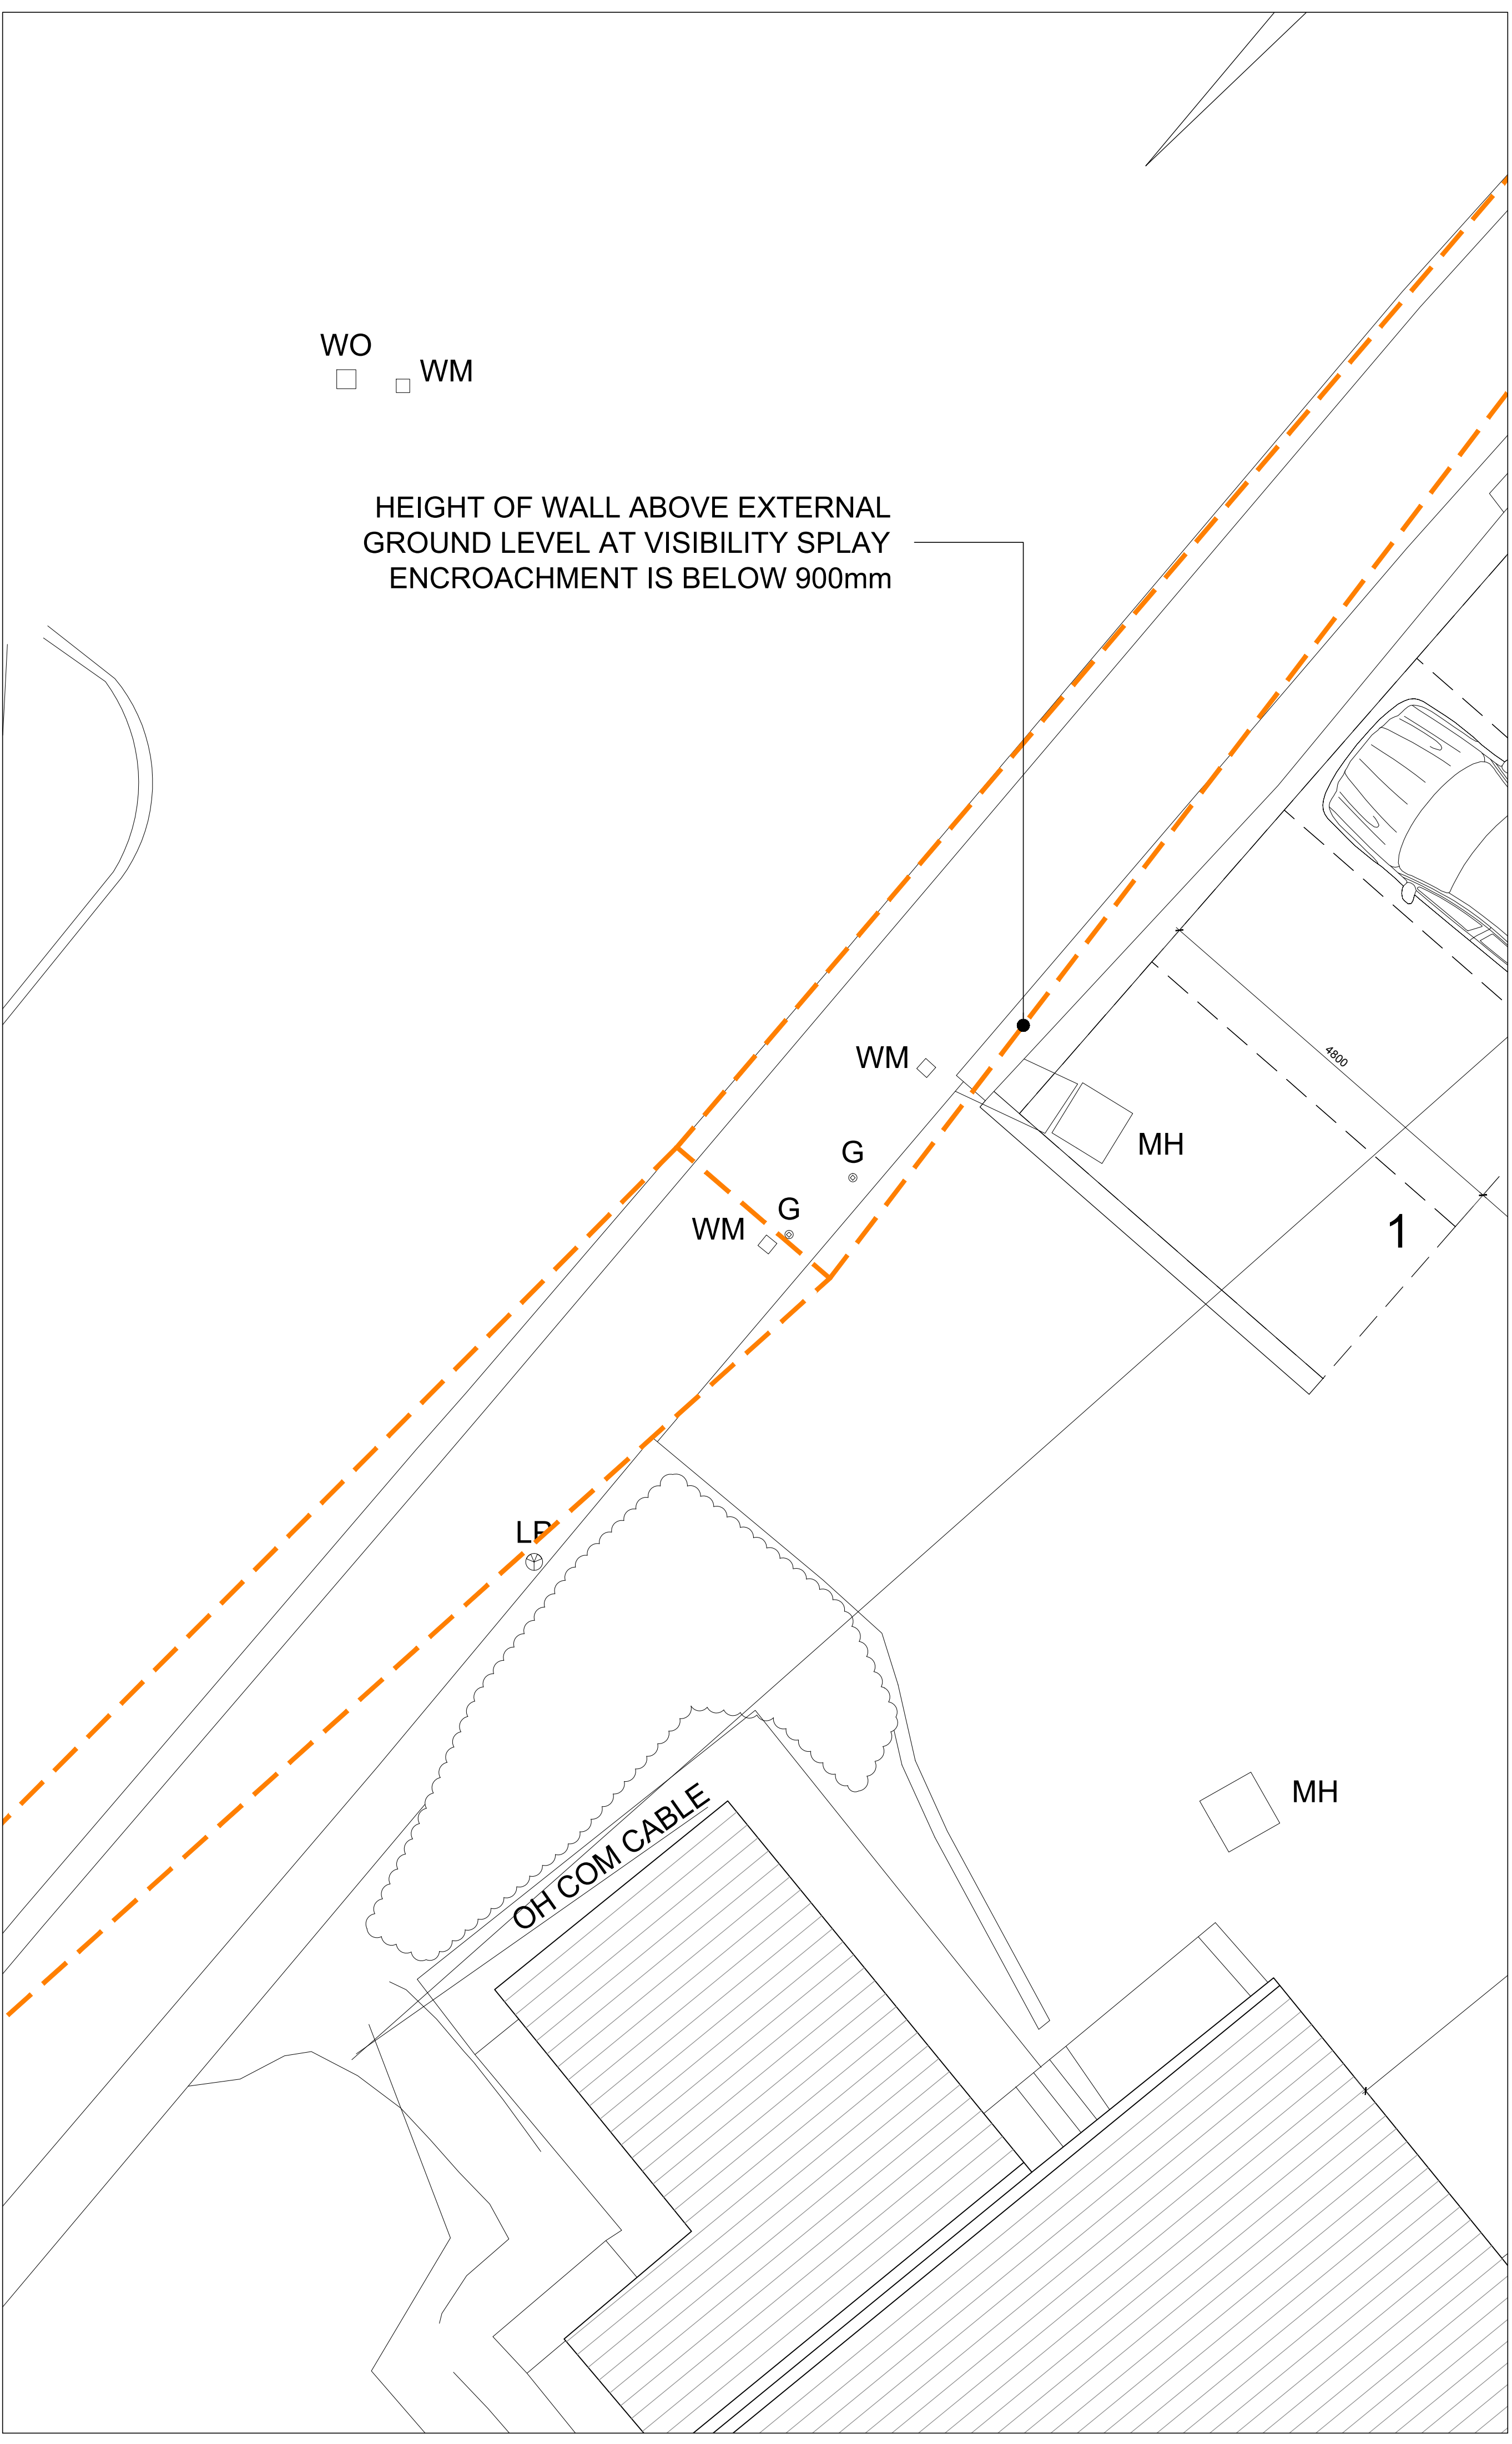


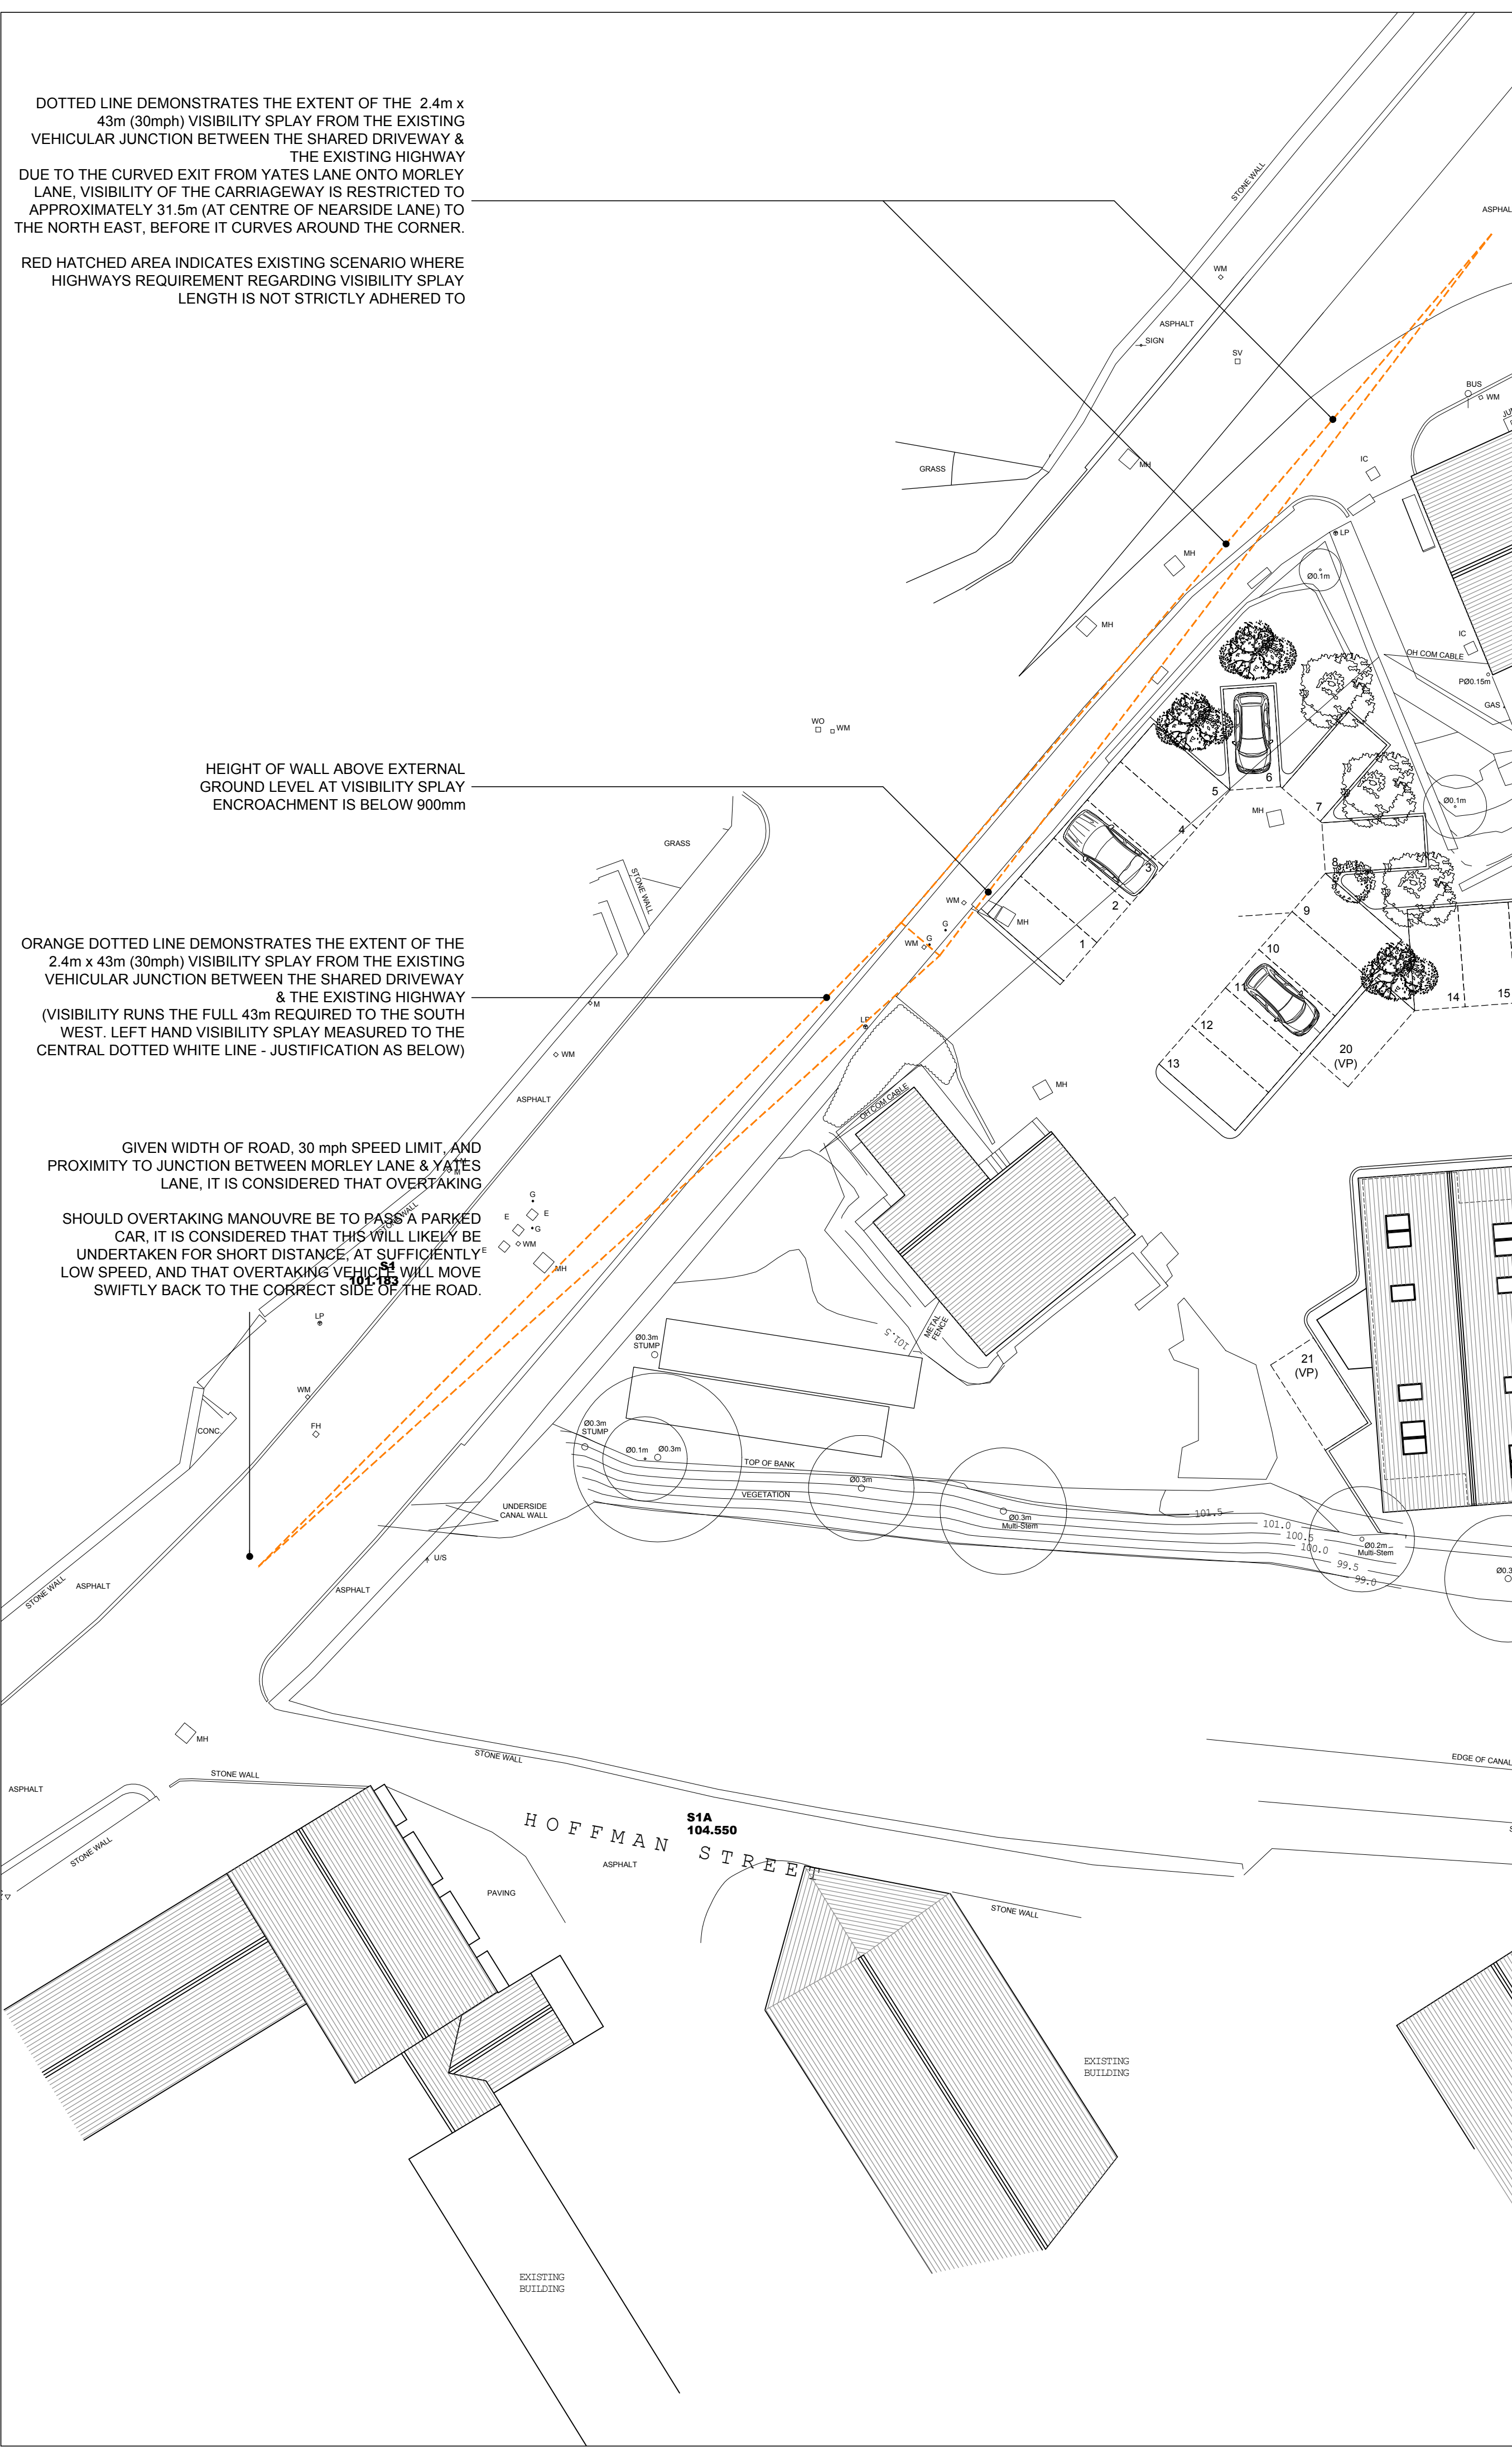

GENERAL NOTES:

WRITTEN DIMENSIONS TO TAKE PRECEDENT OVER SCALED DIMENSIONS.

MAIN CONTRACTOR TO CONFIRM ALL DIMENSIONS ON SITE PRIOR TO COMMENCING CONSTRUCTION OR MANUFACTURE TO ENSURE ACCURACY.

DRAWING STATUS:

☐ PRELIMINARY ISSUE ☐ PRE-CONSTRUCTION

☐ TENDER ISSUE

☒ PLANNING ISSUE ☐ CONSTRUCTION ISSUE

☐ BUILDING REGULATIONS ☐ RECORD ISSUE

NOTE: ONLY 'CONSTRUCTION ISSUE' DRAWINGS ARE TO BE USED ON SITE

DRAWING REVISIONS:

● Rev 1 16.02.2017 Preliminary Issue. Pre-application submission to Local Authority.

● Rev 2 17.05.2017 Preliminary Issue. Adjusted scheme following Local Authority Planning Officer comments.

● Rev 3 25.09.2017 Planning Issue.

PROJECT TITLE: REDEVELOPMENT OF SITE AT VALE WORKS 25 MORLEY LANE MILNSBRIDGE HUDDERSFIELD HD3 4NS

CLIENT: MR ALAN BATLEY

DRAWING TITLE: PROPOSED DRAWINGS DIAGRAM: VISIBILITY SPLAY

SCALE: 1:200, 1:50 @ A1

DRAWING NO: R1050-106 Rev 3

DAWSON WILLIAMSON ARCHITECTS

Hope Park Business Centre Bradford, BD5 8HB
01274 551300
info@dawsonwilliamson.co.uk
www.dawsonwilliamson.co.uk

THE DETAILS SHOWN ON THIS DRAWING ARE CONFIDENTIAL & THE DRAWING IS THE EXCLUSIVE PROPERTY OF DAWSON WILLIAMSON LTD. NO USE, COPY OR DISCLOSURE OF THE DRAWING MAY BE MADE WITHOUT OUR PERMISSION & THE DRAWING MUST BE RETURNED TO DAWSON WILLIAMSON LTD WHEN REQUIRED.
© Dawson Williamson Ltd 2017