

**GENERAL NOTES:**


WRITTEN DIMENSIONS TO TAKE PRECEDENT OVER SCALED DIMENSIONS.

MAIN CONTRACTOR TO CONFIRM ALL DIMENSIONS ON SITE PRIOR TO COMMENCING CONSTRUCTION OR MANUFACTURE TO ENSURE ACCURACY.

- DRAWING STATUS:**
- PRE-CONSTRUCTION
  - PRELIMINARY ISSUE
  - TENDER ISSUE
  - PLANNING ISSUE
  - CONSTRUCTION ISSUE
  - BUILDING REGULATIONS
  - RECORD ISSUE
- NOTE: ONLY 'CONSTRUCTION ISSUE' DRAWINGS ARE TO BE USED ON SITE

**DRAWING REVISIONS:**

- Rev 1 16.02.2017  
Preliminary Issue.  
Pre-application submission to Local Authority.
- Rev 2 17.05.2017  
Preliminary Issue.  
Adjusted scheme following Local Authority Planning Officer comments.
- Rev 3 25.09.2017  
Planning Issue.

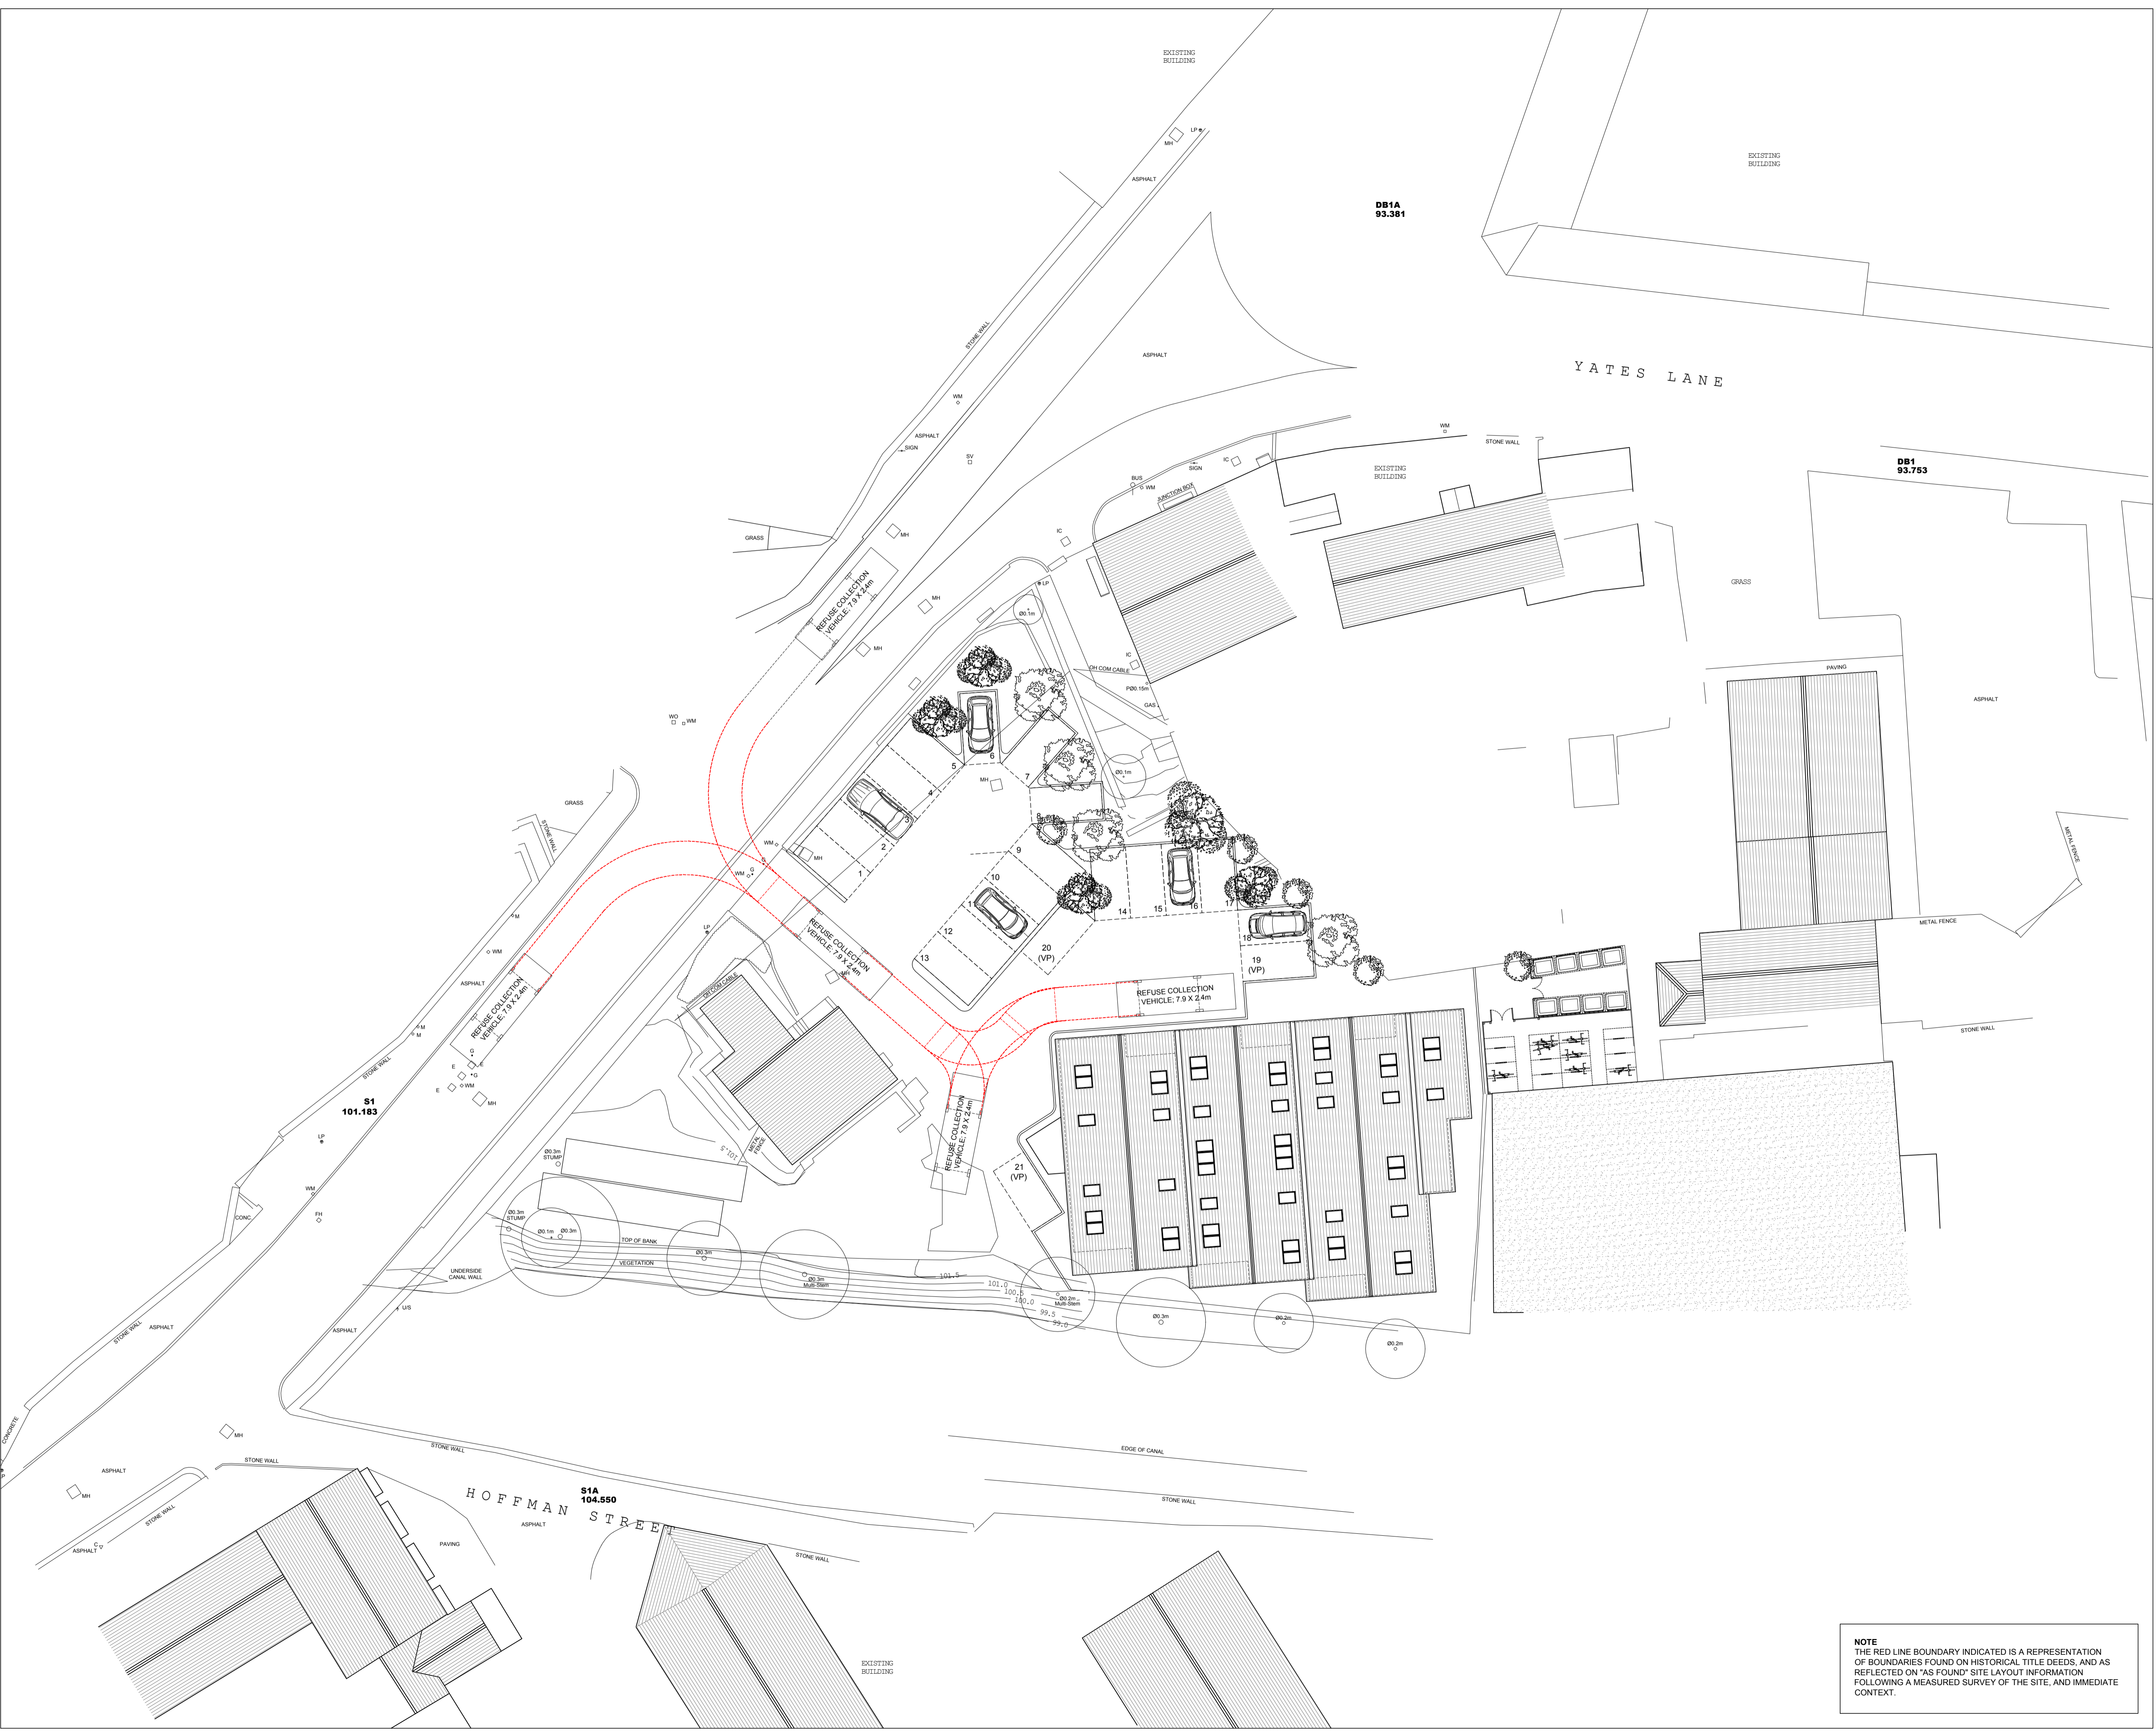

**NOTE**  
THE RED LINE BOUNDARY INDICATED IS A REPRESENTATION OF BOUNDARIES FOUND ON HISTORICAL TITLE DEEDS, AND AS REFLECTED ON 'AS FOUND' SITE LAYOUT INFORMATION FOLLOWING A MEASURED SURVEY OF THE SITE, AND IMMEDIATE CONTEXT.

**PROJECT TITLE:** REDEVELOPMENT OF SITE AT VALE WORKS  
25 MORLEY LANE  
MILNSBRIDGE  
HUDDERSFIELD  
HD3 4NS

**CLIENT:** MR ALAN BATLEY

**DRAWING TITLE:** PROPOSED DRAWINGS  
SITE LAYOUT PLAN

**SCALE:** 1:200 @ A1; NTS @ A3  
**DRAWING NO:** R1050-101 Rev 3

**DAWSON WILLIAMSON**  
ARCHITECTS

Hope Park Business Centre Bradford, BD5 8HB  
0 1 2 7 4 5 5 1 3 0 0  
info@dawsonwilliamson.co.uk  
www.dawsonwilliamson.co.uk

THE DETAILS SHOWN ON THIS DRAWING ARE CONFIDENTIAL & THE DRAWING IS THE EXCLUSIVE PROPERTY OF DAWSON WILLIAMSON LTD. NO USE, COPY OR DISCLOSURE OF THE DRAWING MAY BE MADE WITHOUT OUR PERMISSION & THE DRAWING MUST BE RETURNED TO DAWSON WILLIAMSON LTD WHEN REQUIRED.  
© Dawson Williamson Ltd 2017