



EXISTING ELEVATIONS 1:100




front elevation

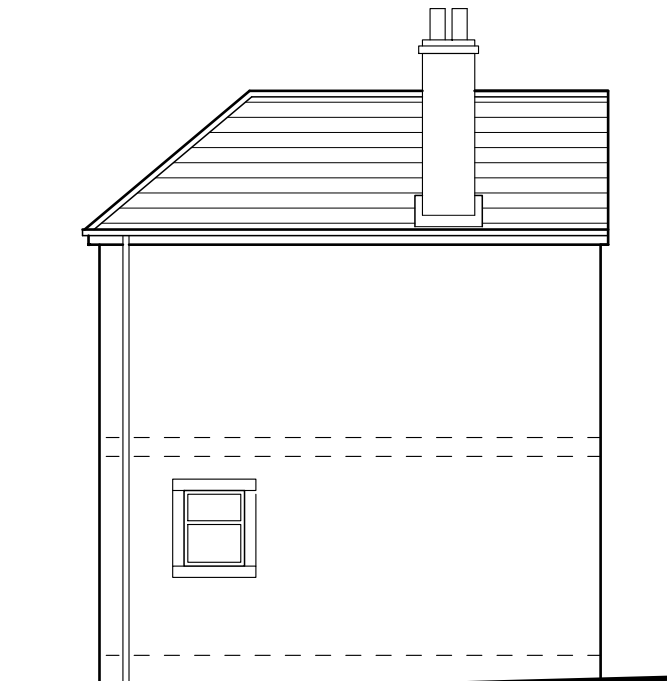


side elevation

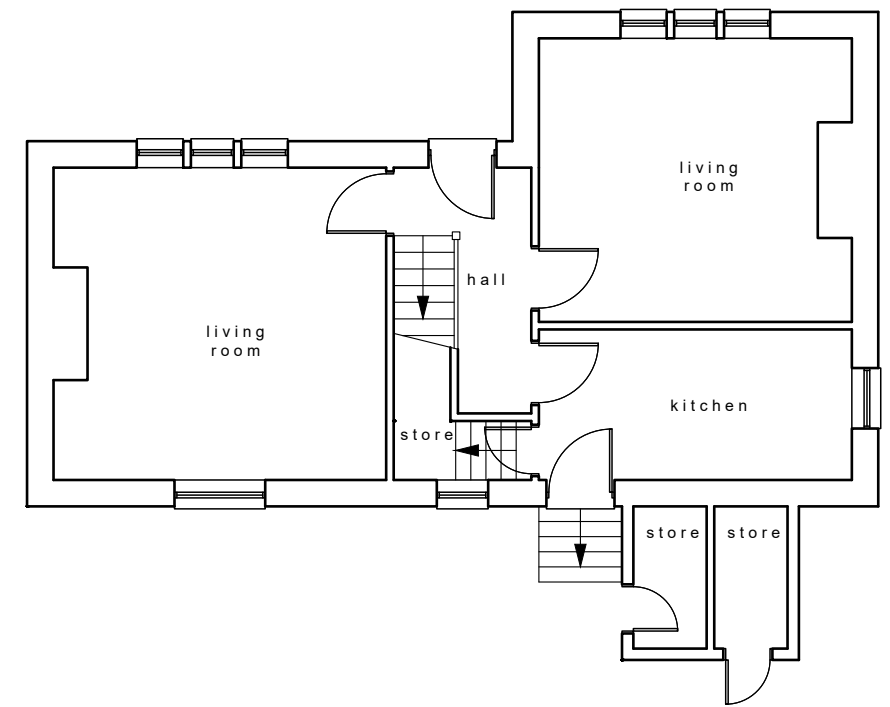


EXISTING GROUND FLOOR PLAN 1:100

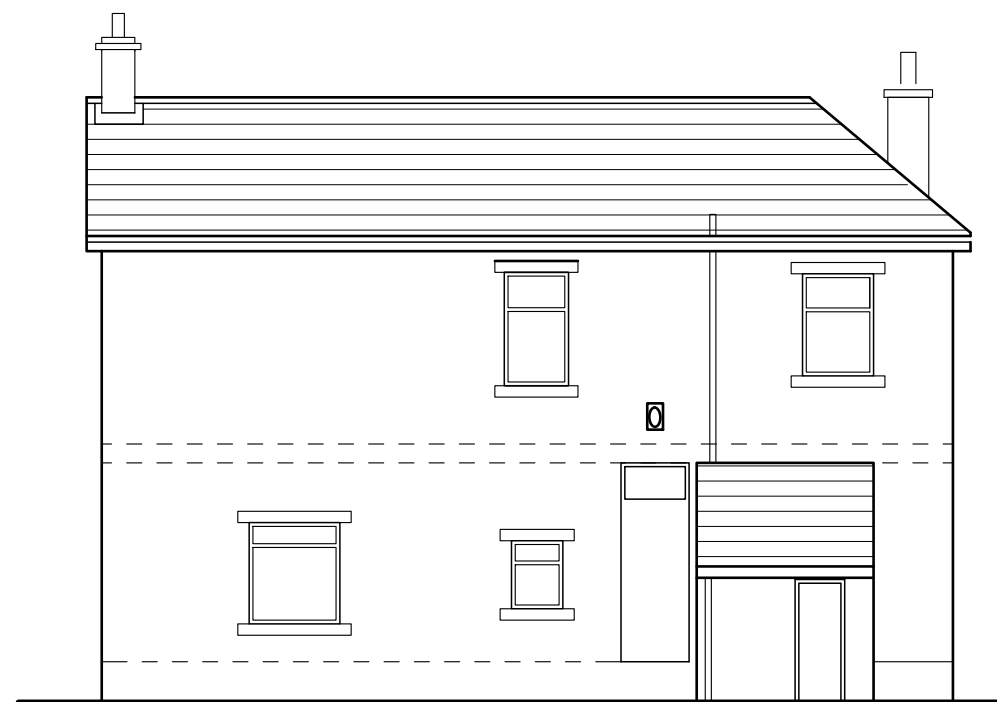

rear elevation

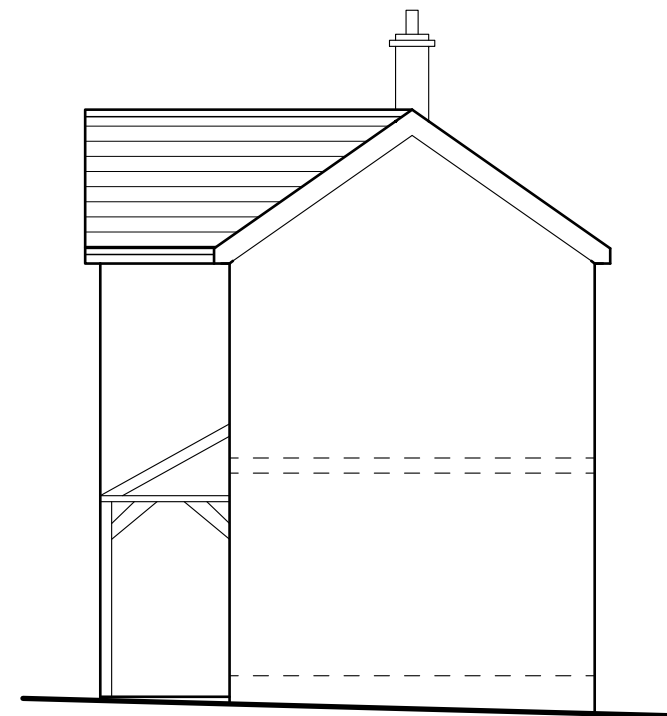

gable elevation

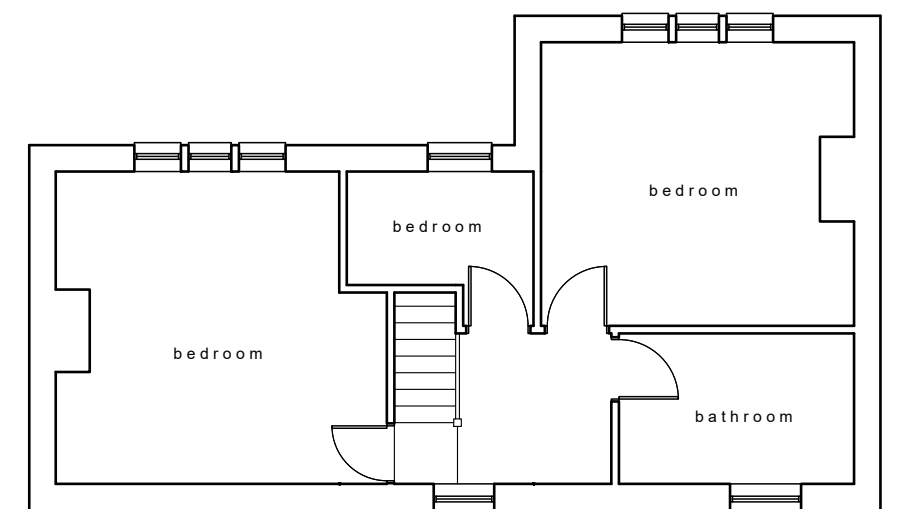

EXISTING FIRST FLOOR PLAN 1:100

Do not scale from this drawing. The contractor must check all dimensions on site before construction or manufacture of materials.

Rev	Description	Date	By	App'd
-----	-------------	------	----	-------

Client

MR A SMITH

Project

PROPOSED GARAGE & STORE at
33 WILSHAW ROAD, WILSHAW

Drawing title

EXISTING PLANS and ELEVATIONS

Drawn by	Date	App'd	
AS	OCT 17	-	
Drawing no	Project no	Scale @ A3	Rev
01	17/14	1:100	-