



Do not scale from this drawing. The contractor must check all dimensions on site before construction or manufacture of materials.



LOWER GROUND FLOOR PLAN - PROPOSED 1:100

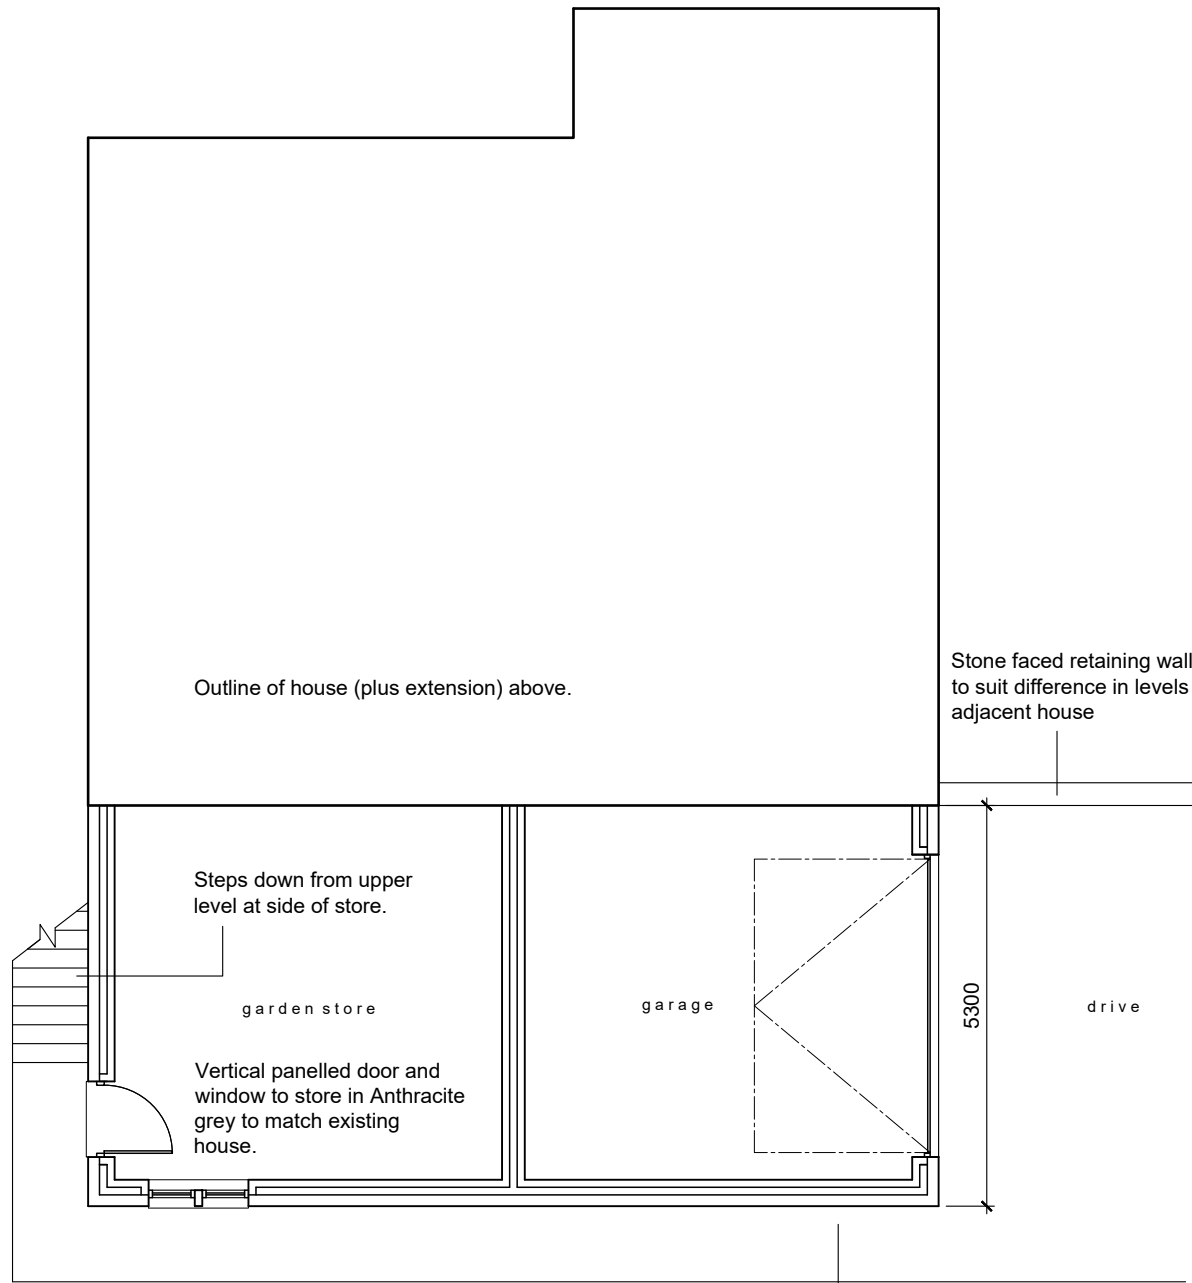

GROUND FLOOR PLAN - PROPOSED 1:100

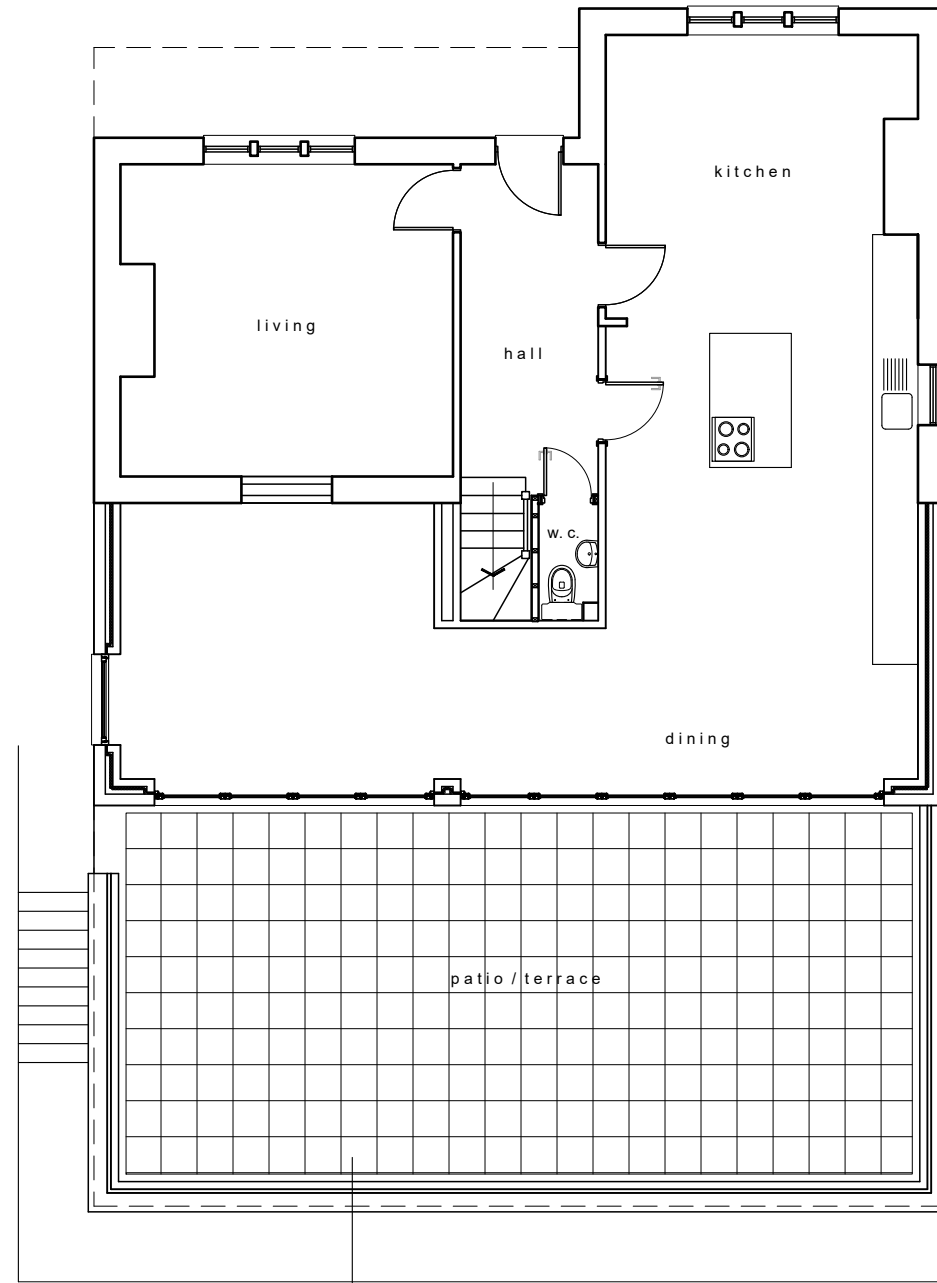

EXISTING SITEPLAN 1:500

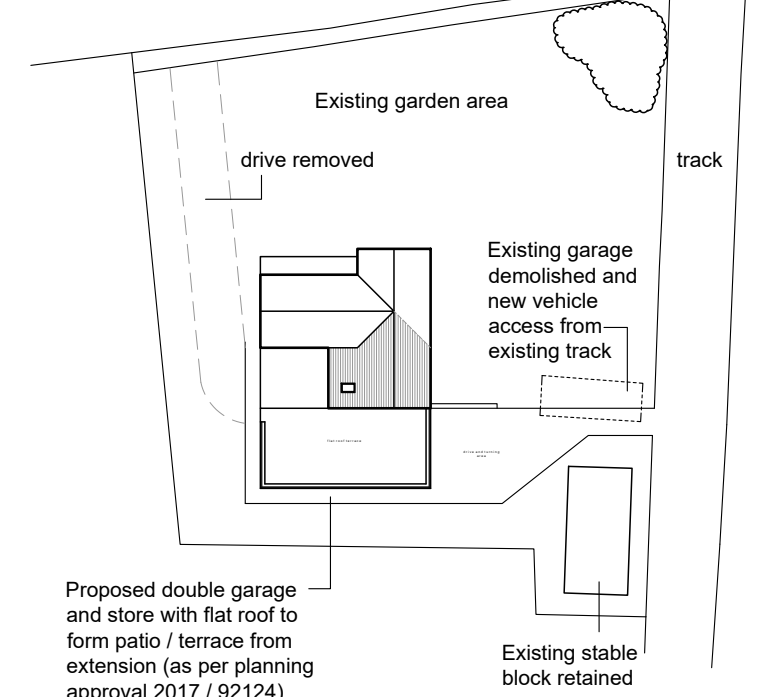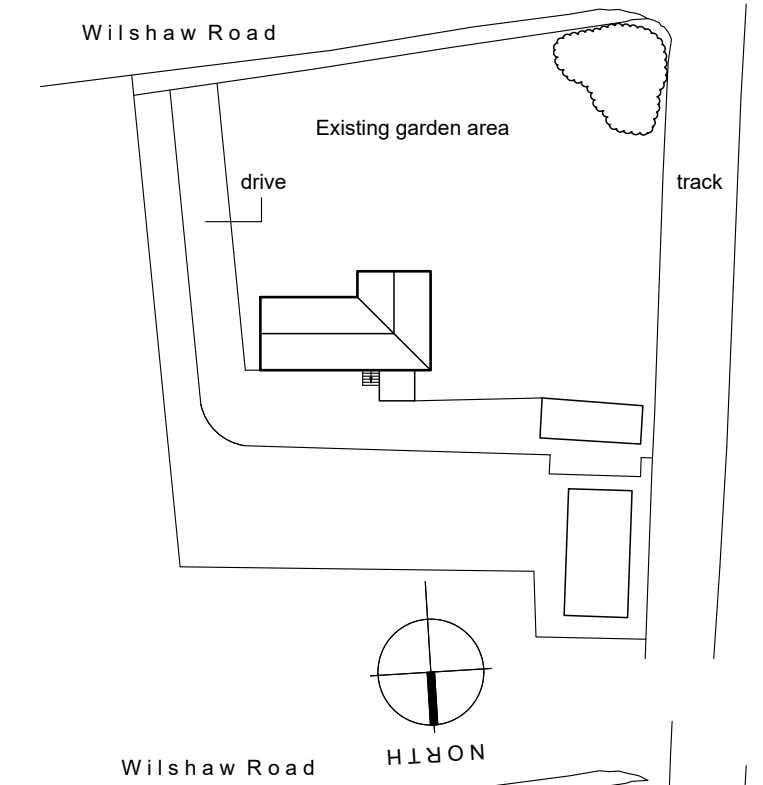

PROPOSED SITEPLAN 1:500

Rev	Description	Date	By	App'd

Client
MR A SMITH

Project
PROPOSED GARAGE & STORE at 33 WILSHAW ROAD, WILSHAW

Drawing title
PROPOSED FLOOR PLANS and EXISTING and PROPOSED SITEPLANS

Drawn by	Date	App'd
AS	OCT 17	-

Drawing no	Project no	Scale @ A3	Rev
02	17/14	A.S.	-

Coursed reclaimed natural stone garage and store to match existing house with vertical panelled up and over door with stone surrounds. Roof to be paved flat roof to form patio / terrace to extension from main house.