



Existing Ground Floor

1 : 50

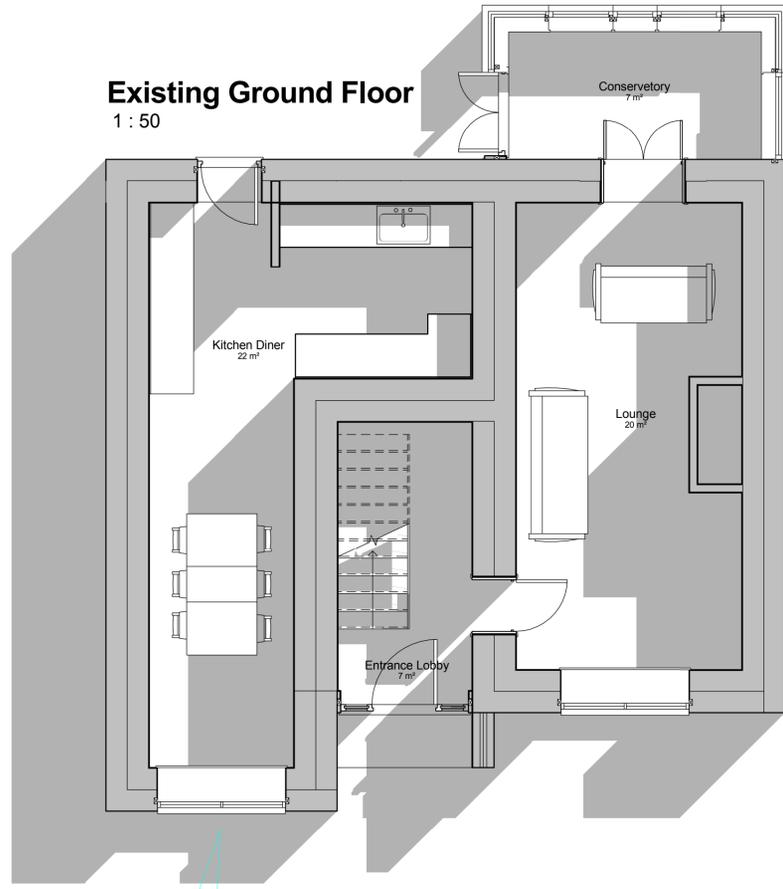


Proposed Ground Floor

1 : 50

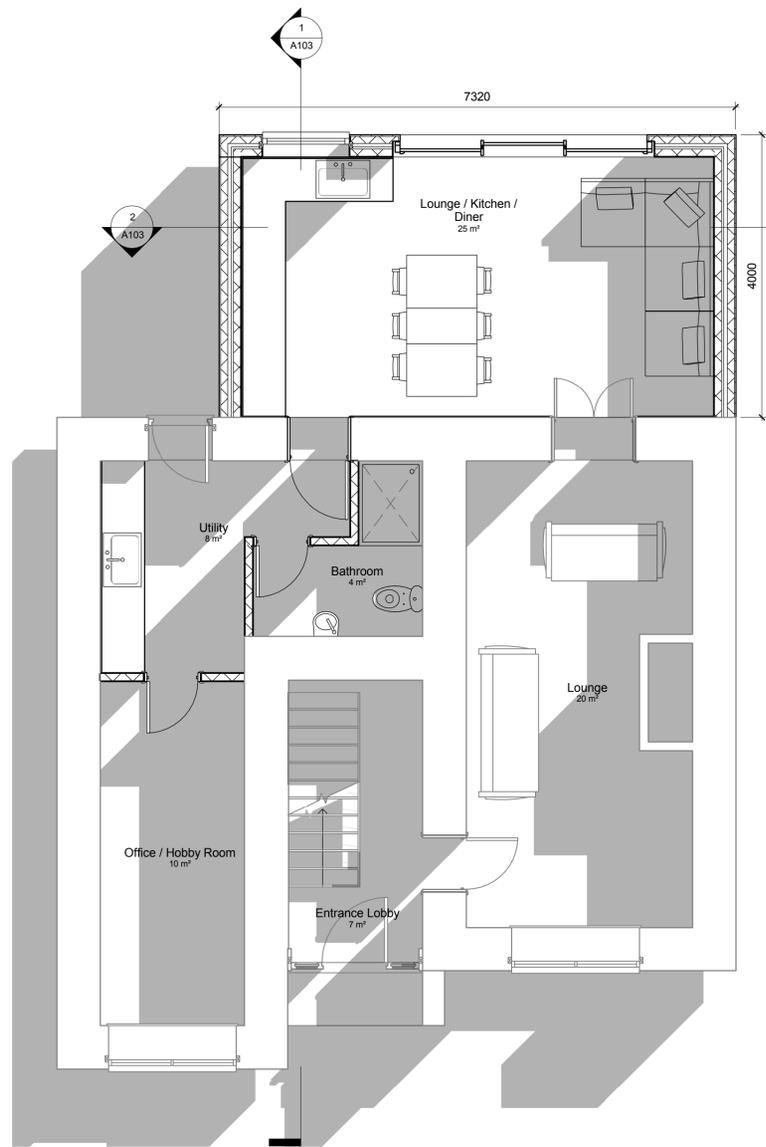

Roof Plan

1 : 50

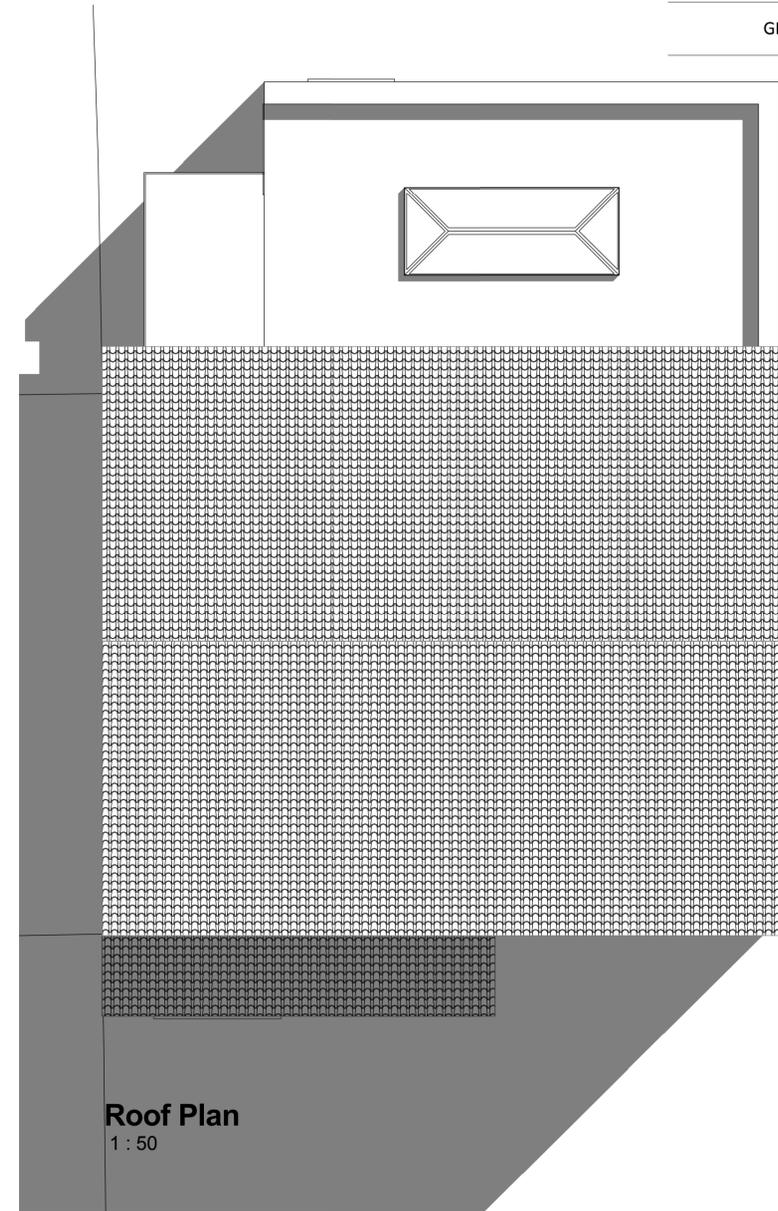

GENERAL NOTES


Site Location Pan

1 : 1250



Site Plan

1 : 200

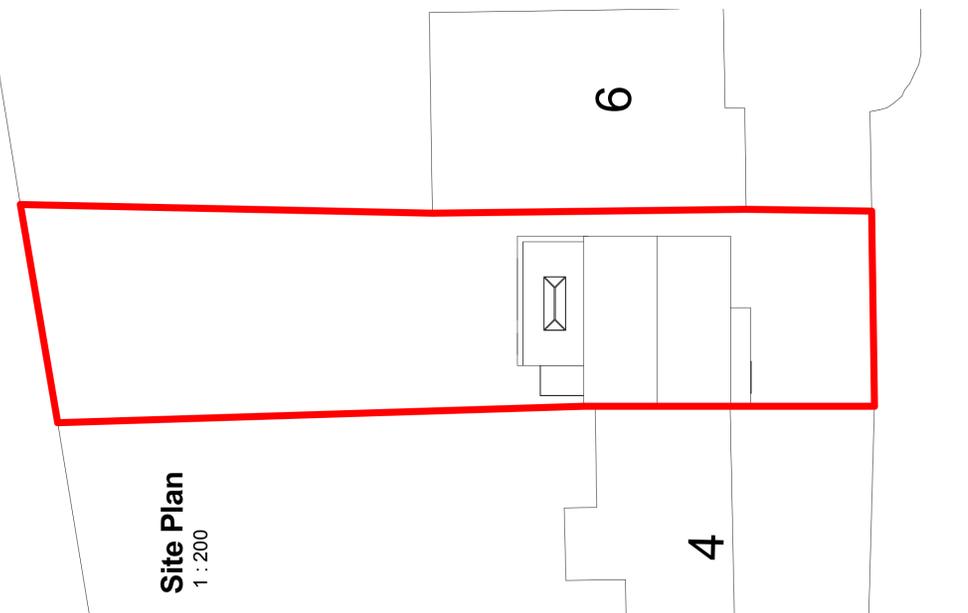

CLIENT	
David Green	
PROJECT NAME AND ADDRESS	
Proposed Rear Extension	
2 Flat House Lane, Linthwaite, HD7 5PR	
Floor, Roof, Site Plans	
PROJECT STATUS	SHEET
Planning	A101
DATE	
21/10/2017 20:26:30	
SCALE	
As indicated	