



**Section 1**  
1 : 50



**Section 2**  
1 : 50

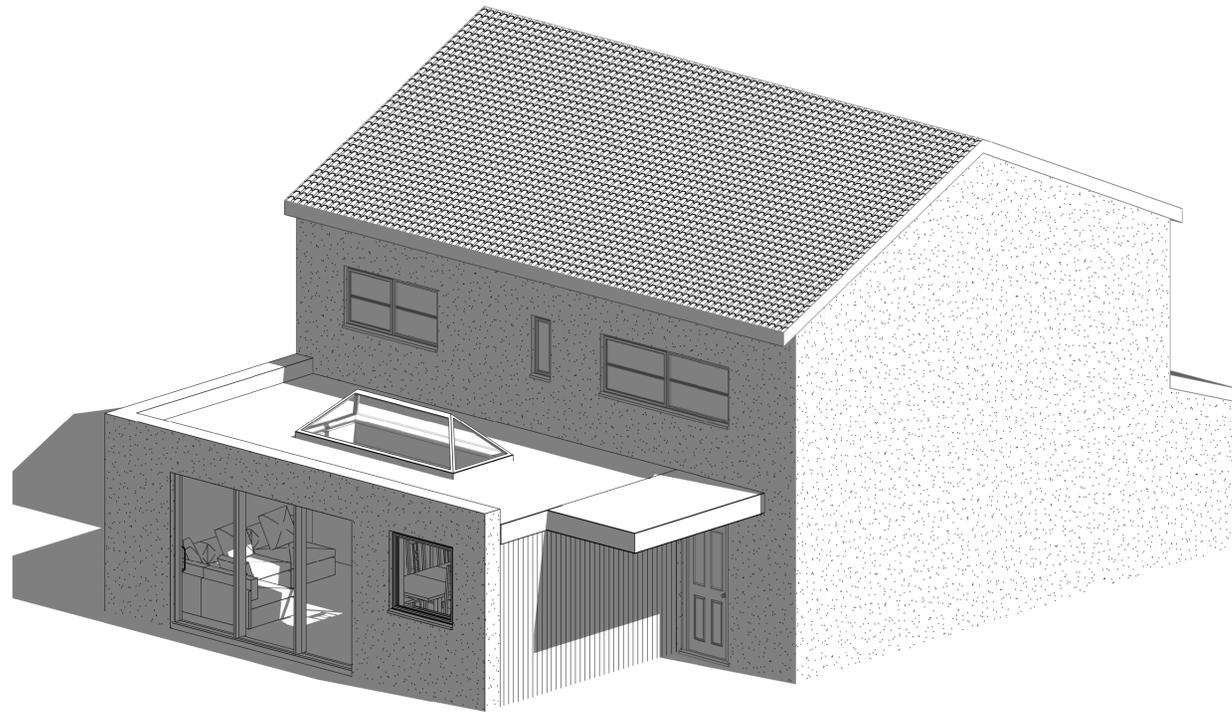

**3D View**

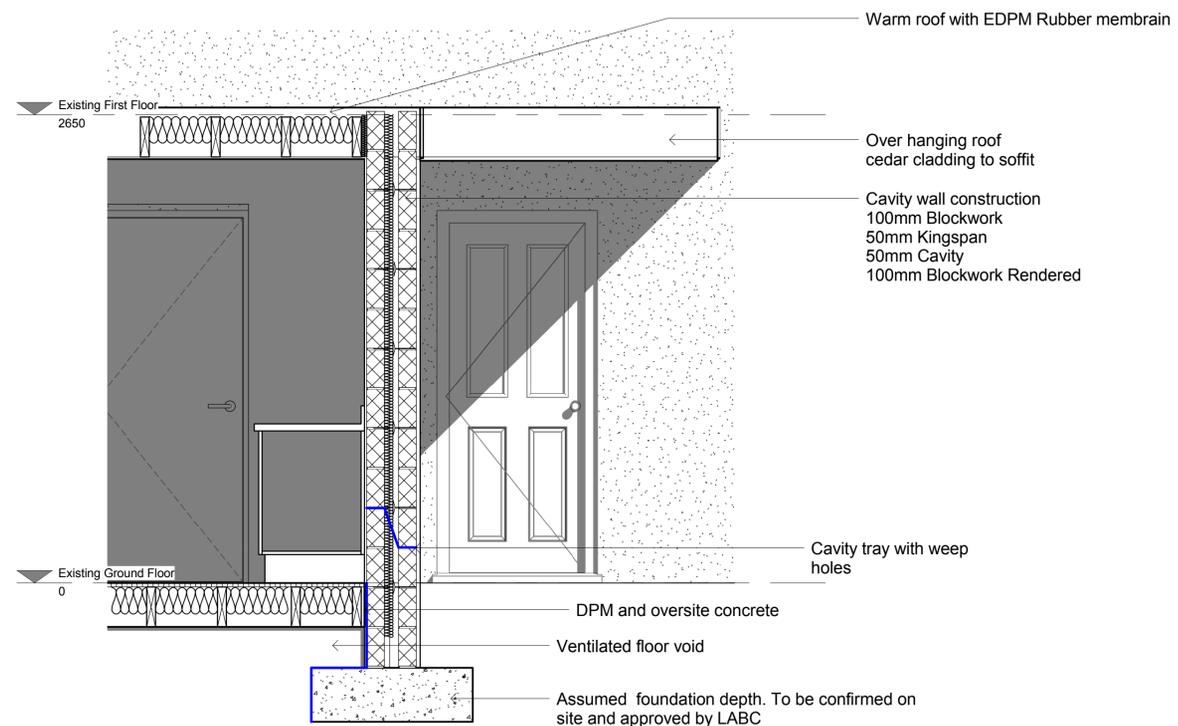

**Section 2 - Callout 1**  
1 : 20

CLIENT  
**David Green**

PROJECT NAME AND ADDRESS  
**Proposed Rear Extension**  
**2 Flat House Lane, Linthwaite, HD7 5PR**  
**Sections & Details**

PROJECT STATUS <b>Planning</b>	SHEET
DATE 21/10/2017 20:32:24	<b>A103</b>
SCALE As indicated	