




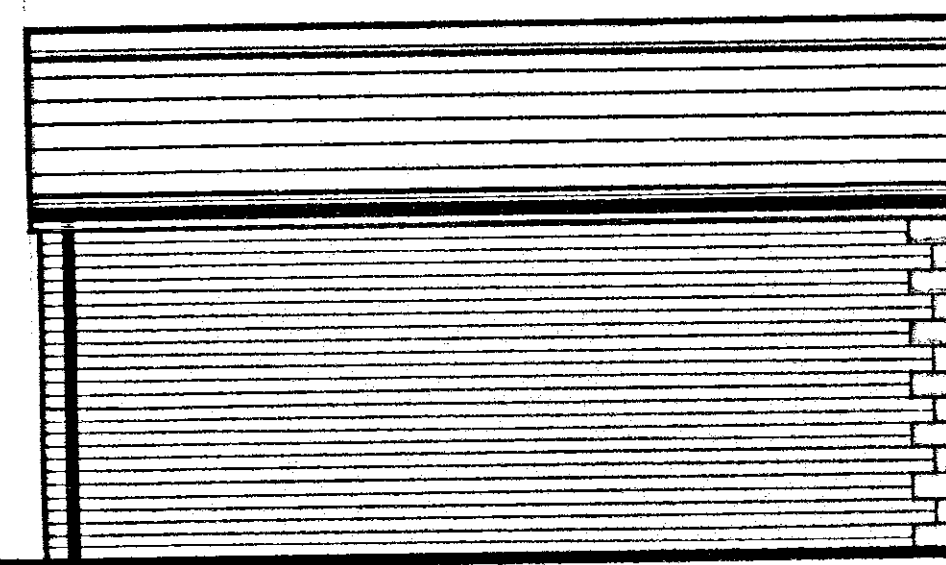


SIDE ELEVATION

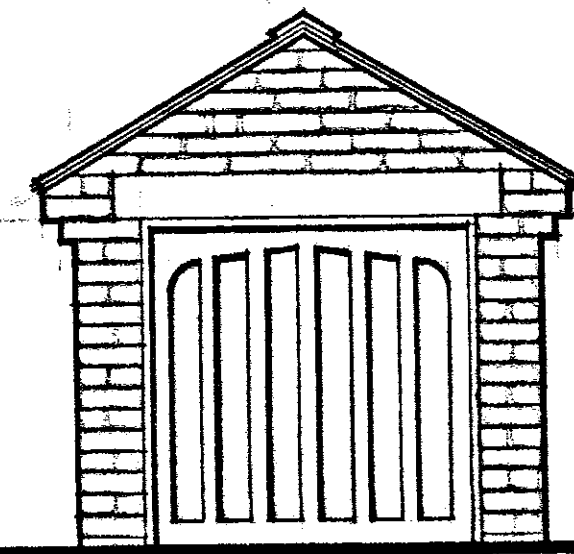


FRONT ELEVATION

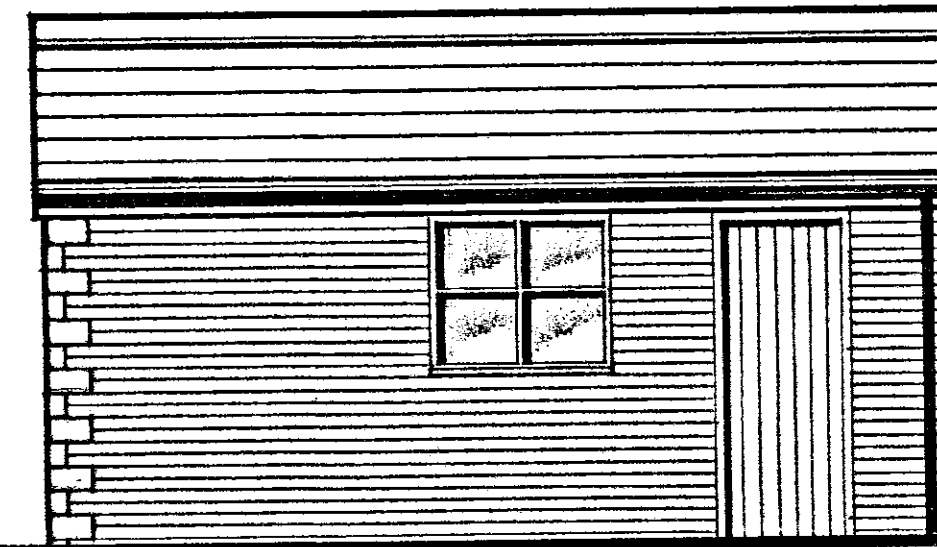


SIDE ELEVATION

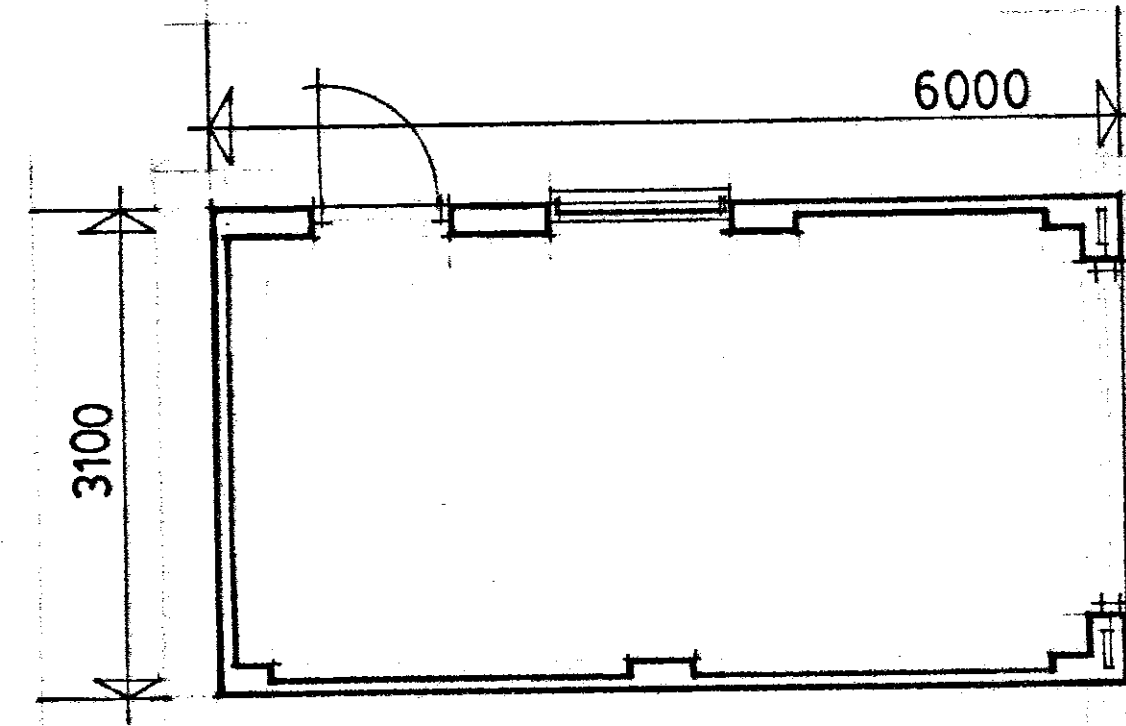

PLAN

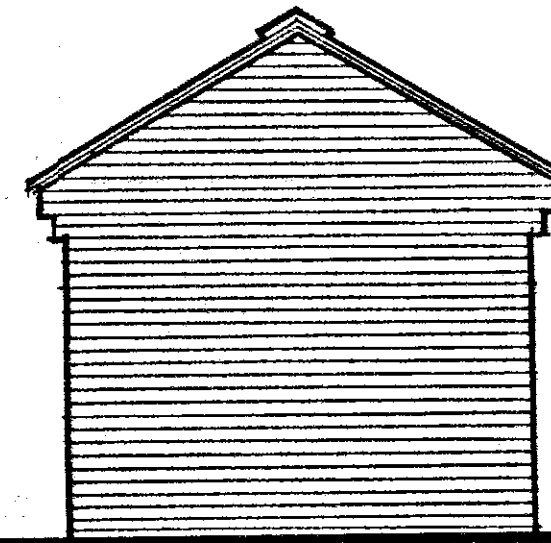

REAR ELEVATION

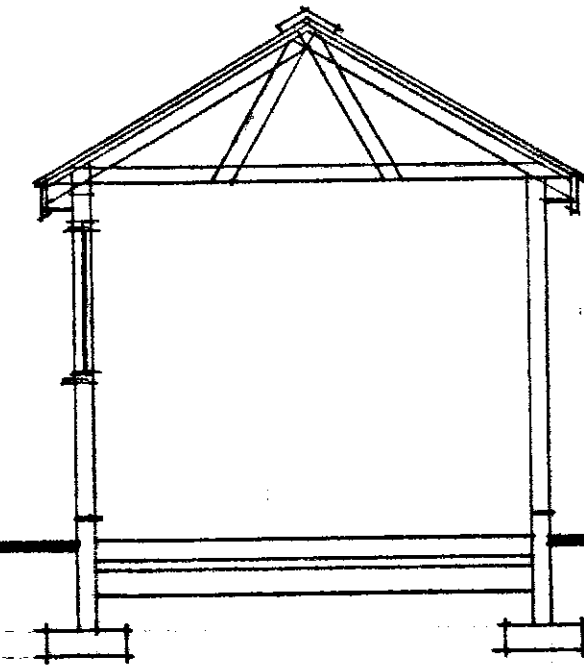

SECTION

DETACHED GARAGE

SCALE 1: 50