


Notes

- ALL DIMENSIONS IN MILLIMETRES UNLESS OTHERWISE STATED.
- THIS DRAWING IS TO BE READ IN CONJUNCTION WITH ALL RELEVANT DUDLEYS DRAWINGS AS WELL AS ANY ARCHITECTS OR ANY OTHER RELEVANT CONSULTANTS DRAWINGS.
- SHOULD THERE BE ANY DISCREPANCIES BETWEEN THESE DETAILS THEN THE ENGINEER MUST BE INFORMED IMMEDIATELY PRIOR TO COMMENCEMENT ON SITE.
- HIGHWAY DESIGN TO BE IN ACCORDANCE WITH ROTHERHAM BOROUGH STANDARD DETAILS AND IS SUBJECT TO THERE TECHNICAL APPROVAL.
- THIS DRAWING IS FOR INFORMATION ONLY.

Vehicle

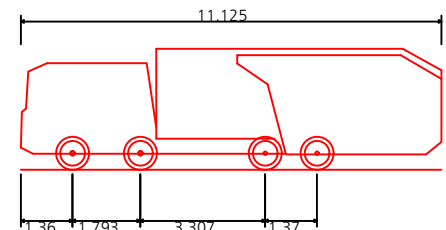

Phoenix 2-25W (with Volvo FM12 chassis)
Overall Length 11.125m
Overall Width 2.530m
Overall Body Height 3.205m
Min Body Ground Clearance 0.410m
Track Width 2.500m
Lock to lock time 4.00s
Kerb to Kerb Turning Radius 9.250m

Do Not Scale

DESIGNERS HAZARD IDENTIFICATION

IT IS ASSUMED THAT ALL WORKS WILL BE UNDERTAKEN BY A COMPETENT CONTRACTOR WORKING, WHERE APPROPRIATE, TO AN APPROVED METHOD STATEMENT. IN ADDITION TO THE HAZARDS TYPICALLY ASSOCIATED WITH THE TYPES OF CONSTRUCTION DETAILED ON THIS DRAWING, ANY KNOWN ABNORMAL HAZARDS SPECIFIC TO THIS DRAWING HAVE BEEN IDENTIFIED.



ABNORMAL
HAZARD
REFERENCE

