


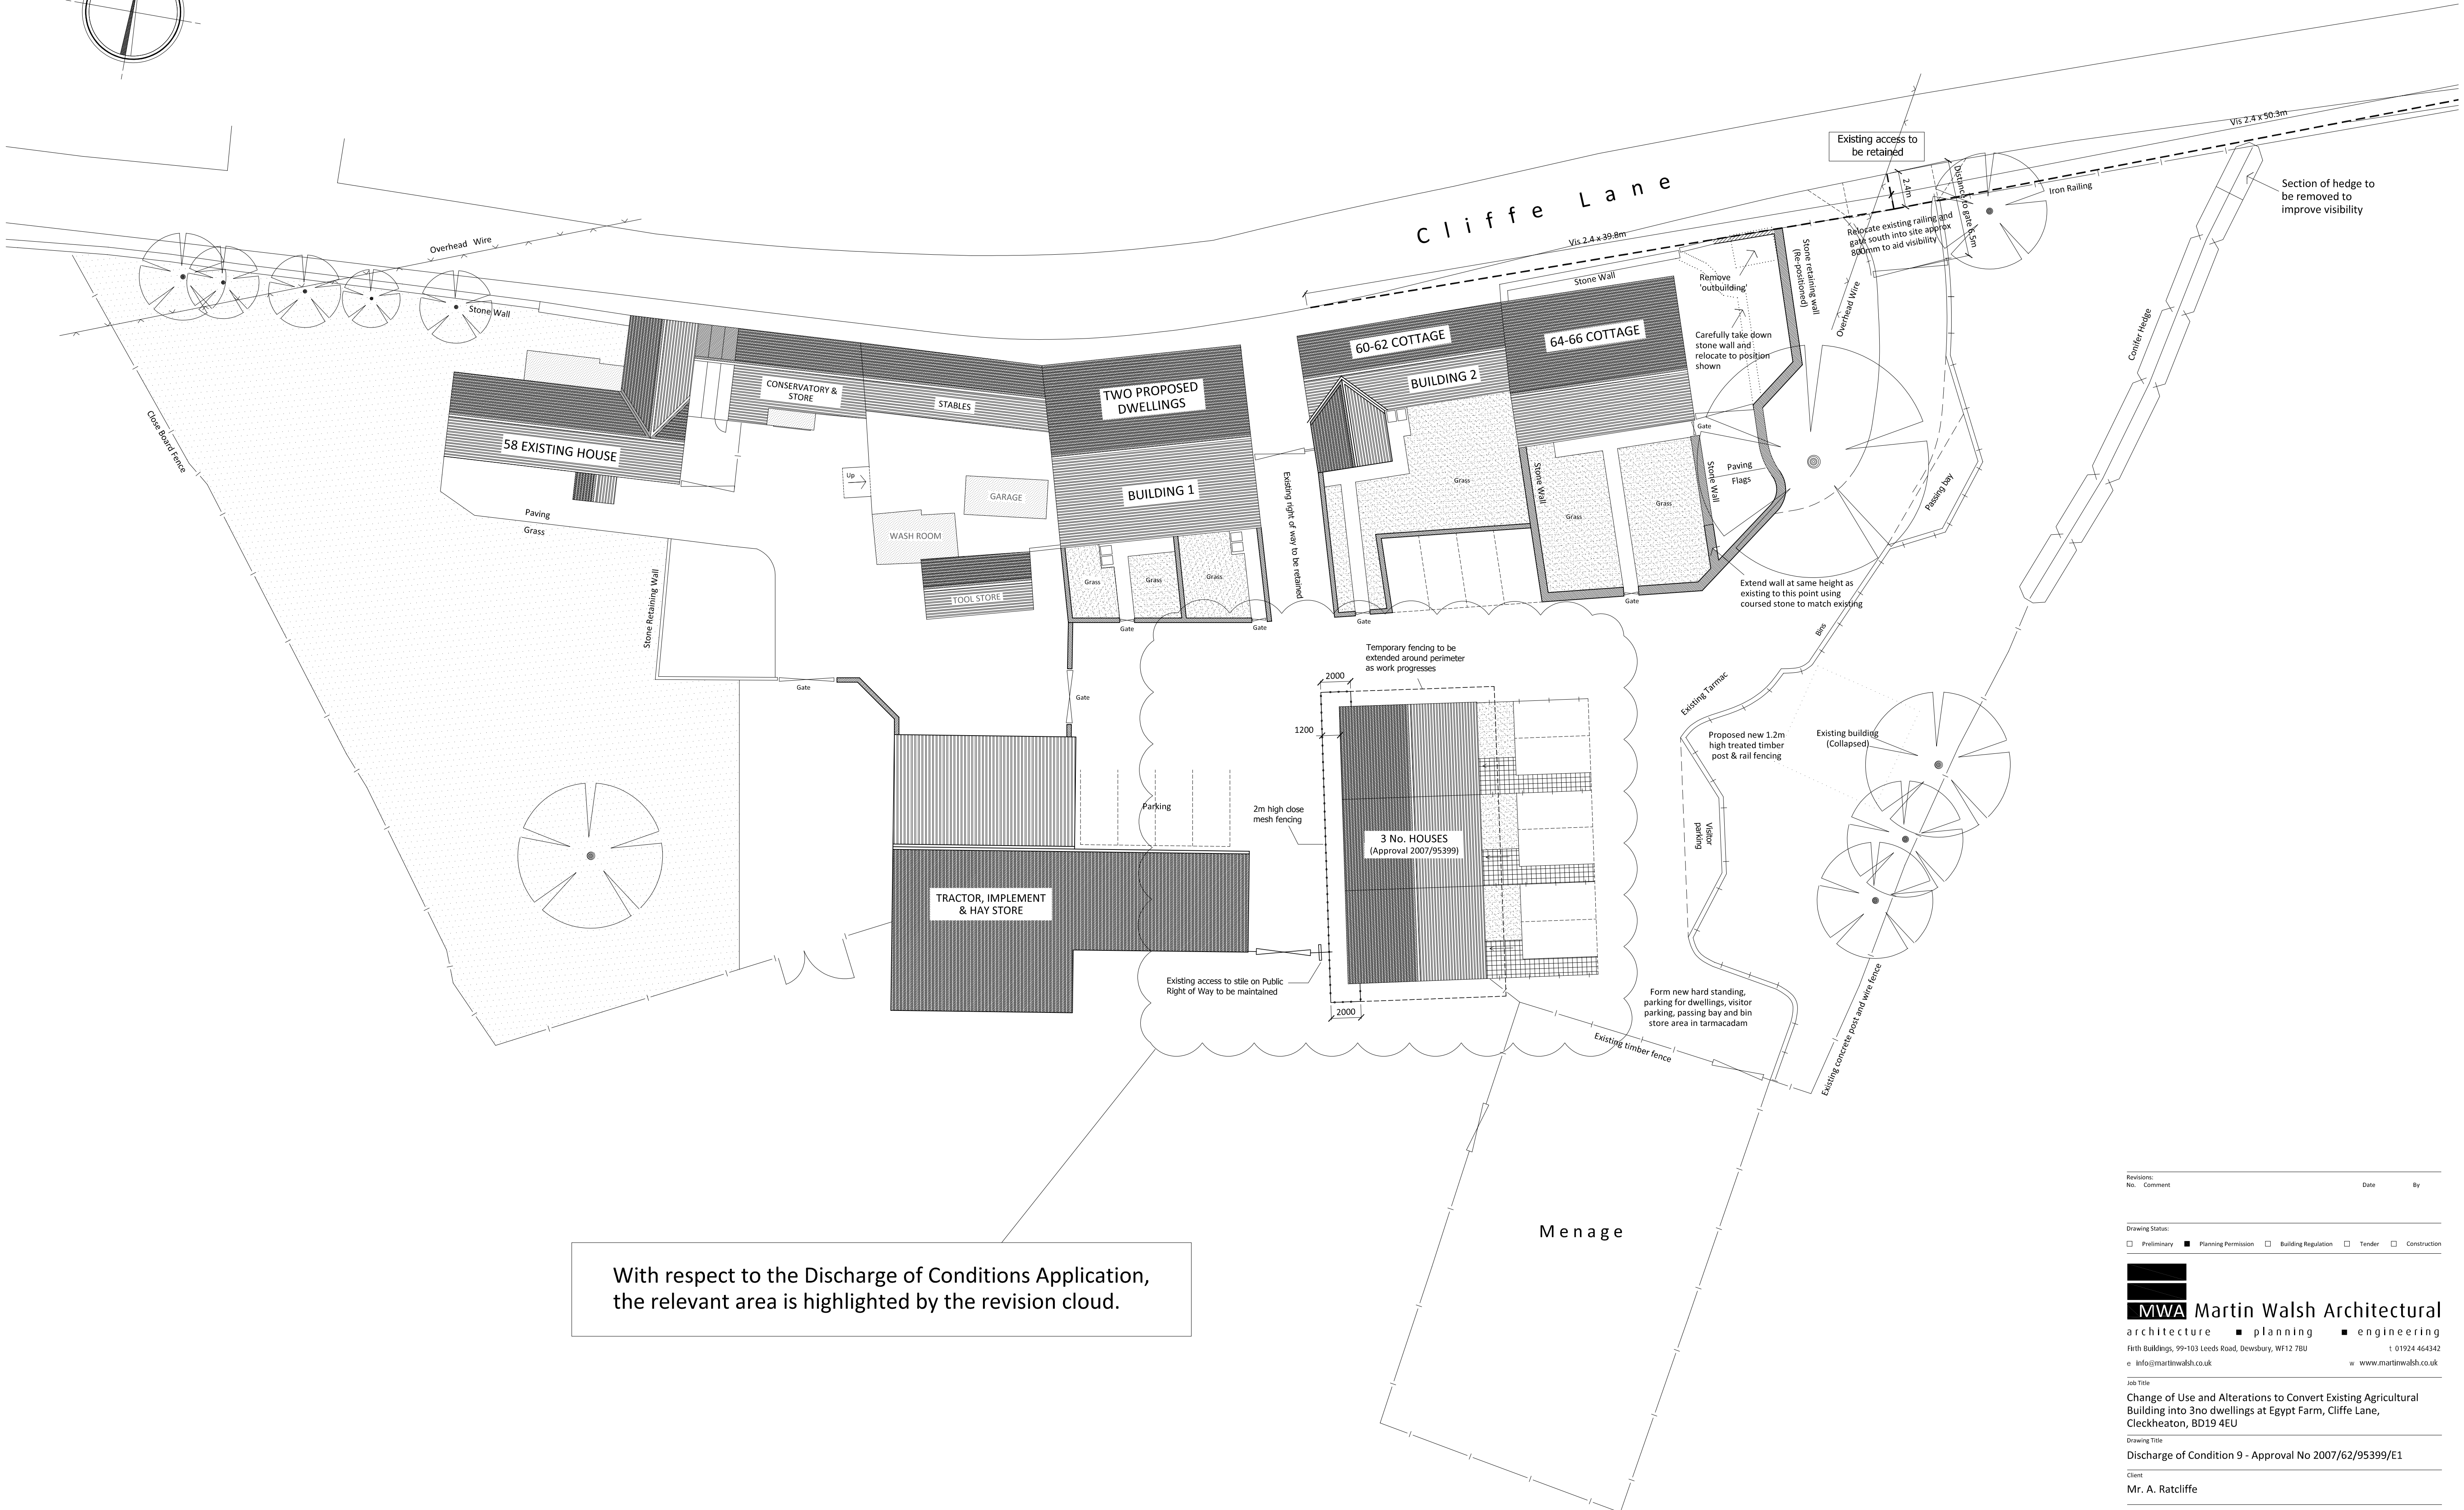

With respect to the Discharge of Conditions Application, the relevant area is highlighted by the revision cloud.

Copyright © 2017 Martin Walsh Architectural. All Rights Reserved.
Martin Walsh Architectural is the trading name of Martin Walsh Architectural Limited. Registered in England Number 4456045