


BLOCK PLAN

SCALE 1:500

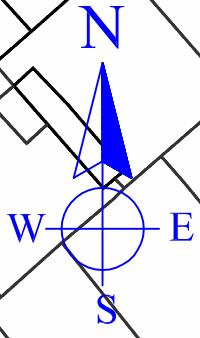

HUDDERSFIELD ROAD

Shelter

Garage

Bull's Head Hotel
(PH)

+ 42.7m

+ 42.7m

167

118

813

687

804

823

178