



**Notes**

1. Do not scale from drawing. If in doubt contact Rouse Homes Ltd.
2. All dimensions are in millimetres unless noted otherwise.
3. Not for construction unless otherwise shown.
4. When appropriate, this drawing to be read in conjunction with project specific Designers Risk Assessments, produced in accordance with requirements of Regulation 13 of the Construction (Design and Management) Regulations 2007.
5. The design shown on this drawing is the property of Rouse Homes Ltd and is not to be used or the drawing copied, communicated or disclosed, in whole or in part, except in accordance with a contract, licence or agreement in writing with Rouse Homes Ltd.

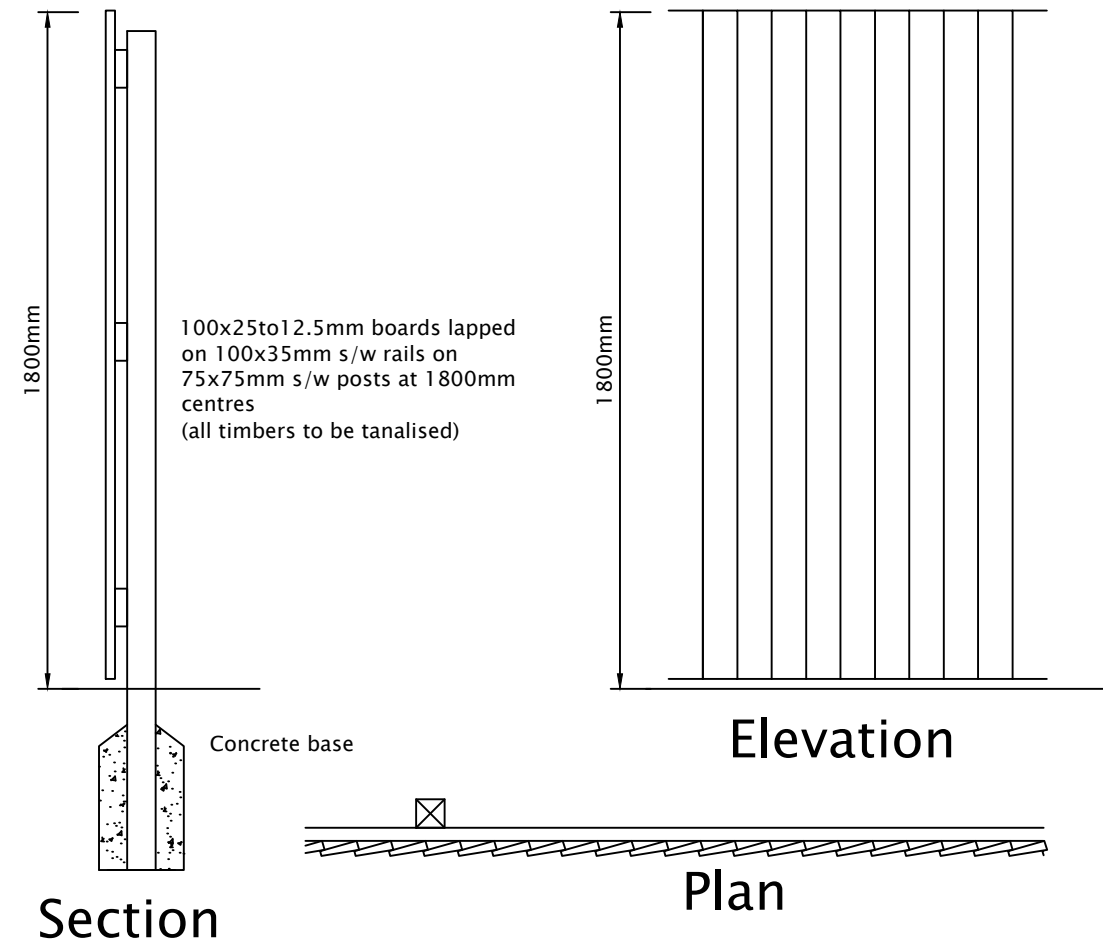

Lap boarded timber fence 1800mm high

REV.	DATE	DESCRIPTION	DRN	CKD.
				
PROJECT				
Proposed development of land at Birkenshaw				
-				
-				
DRAWING TITLE				
LAP BOARDED TIMBER FENCE DETAIL				
Date	Scale	Drawn	Checked	
June 2016	1:20	KSF	AS	
Drawing No.				Rev.
-				-