


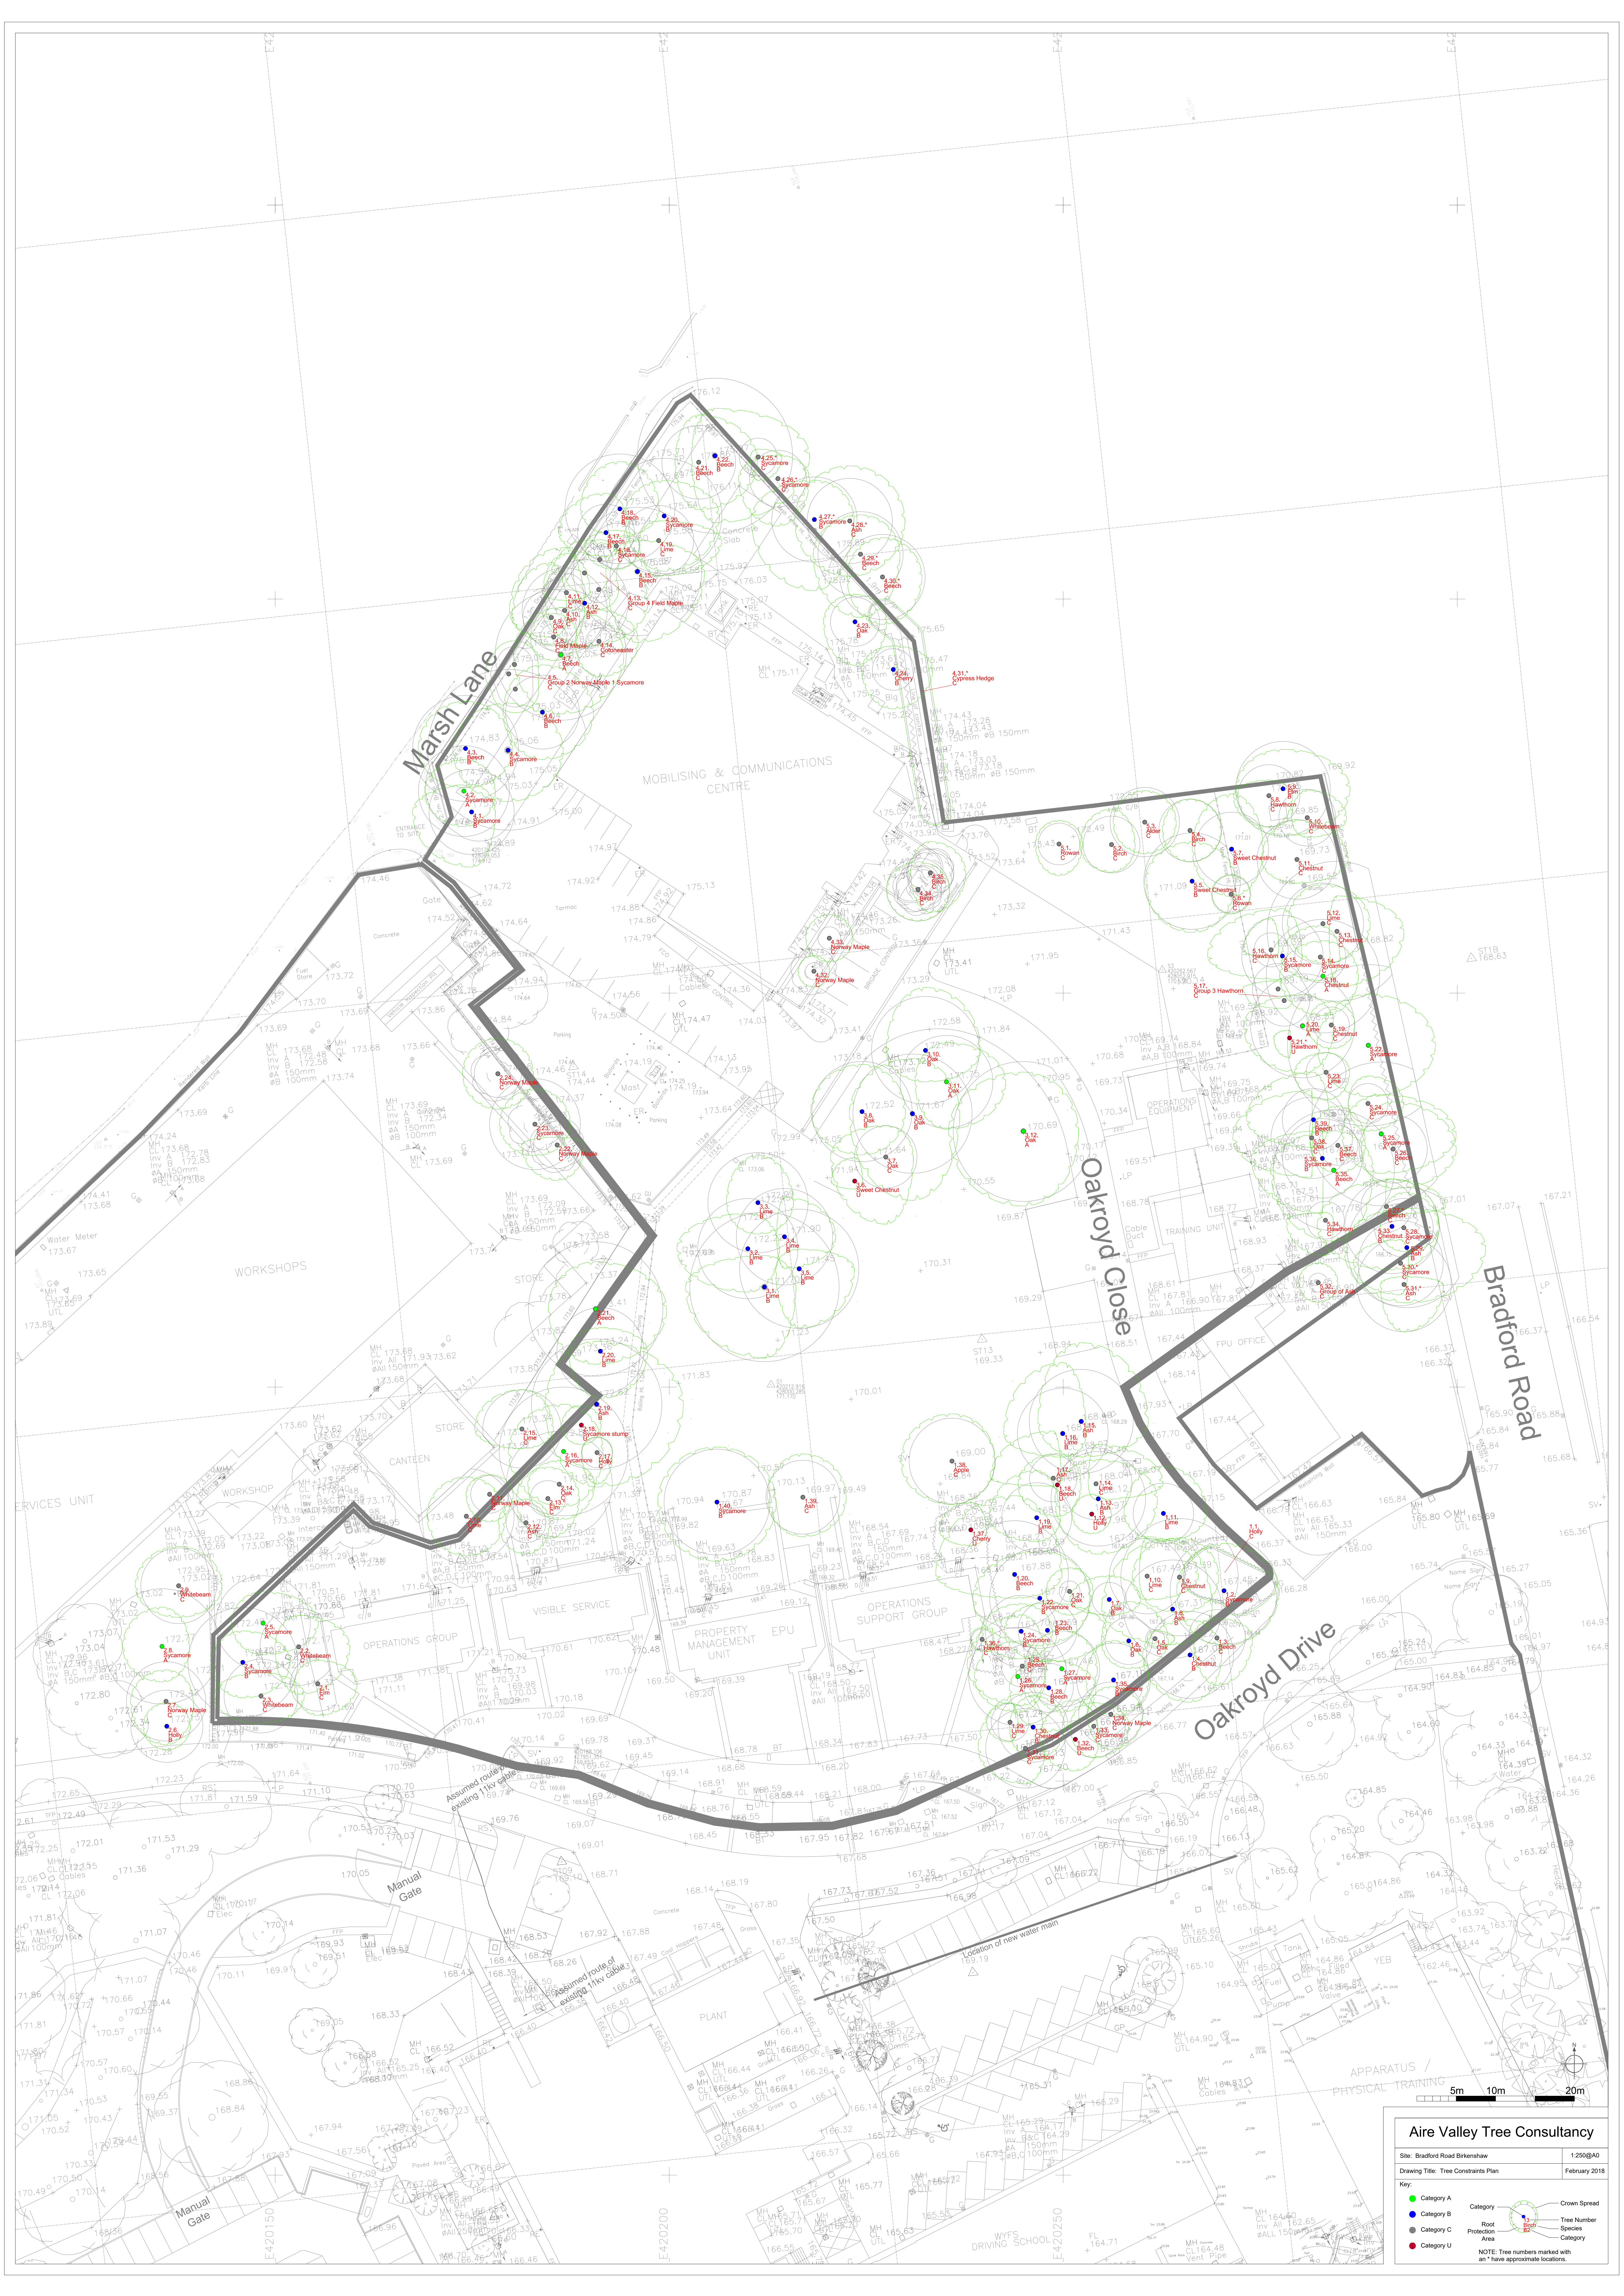

Aire Valley Tree Consultancy

Site: Bradford Road Birkenshaw

Drawing Title: Tree Constraints Plan

1250@A0

February 2018

Key:

Category A

Category B

Category C

Category U

Category

Tree Number

Species

NOTE: Tree numbers marked with an * have approximate locations.