


Ground Floor Plan

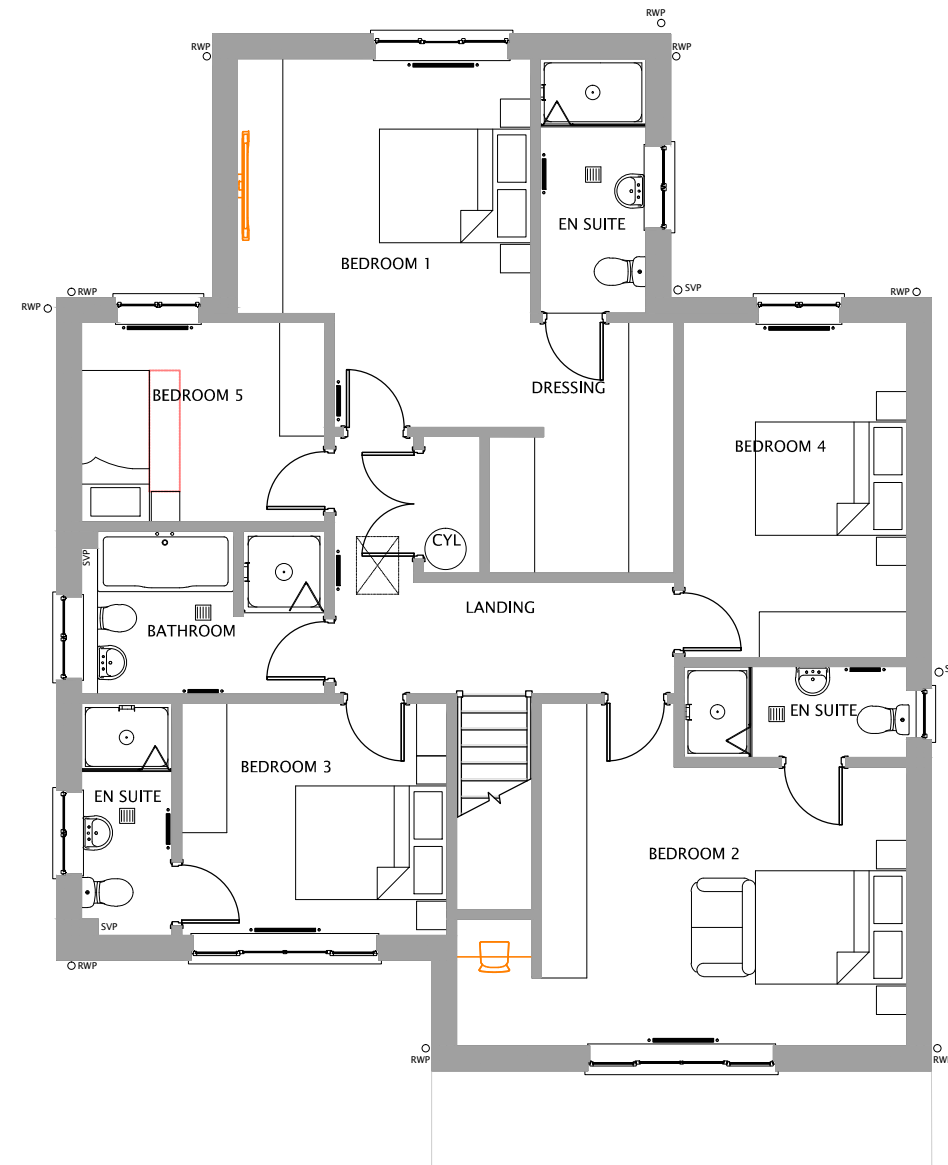

First Floor Plan


Plot 01, 26 & 27.

<b>Housetype:</b> BAMBURGH - 2248 SQ.FT	<b>Date:</b> Nov 17	<b>Scale @ A3:</b> 1:100 Plans	<b>Rev.</b>	<b>Description</b>	<b>Date</b>
	<b>Drawing Title:</b> Planning Drawing	<b>Drawing reference:</b> RH26/ST/2248/D/OP	<b>Drawing Number:</b> 00	<b>Rev.</b> -	





Front Elevation

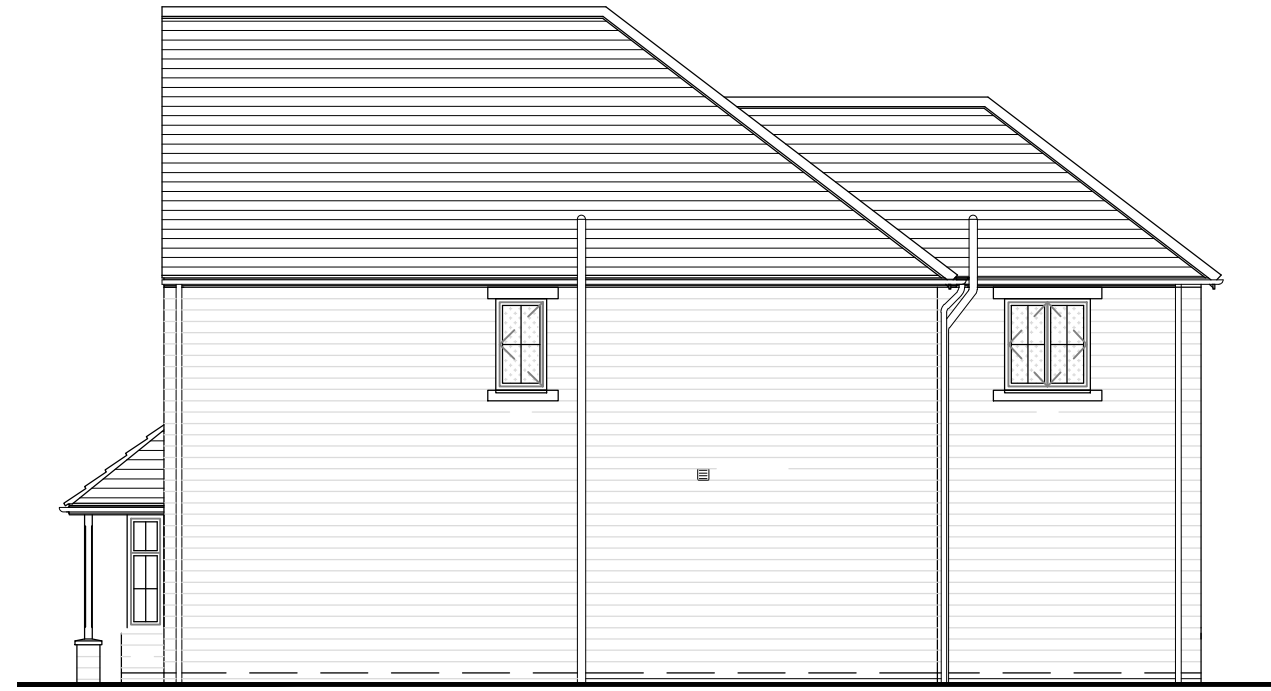

Right Side Elevation




Rear Elevation



Left Side Elevation

Plot 01, 26 & 27.

Housetype: <b>BAMBURGH - 2248 SQ.FT</b>	Date: Nov 17	Scale @ A3: 1:100 Elevations	Rev.	Description	Date	
Drawing Title: Planning Drawing	Drawing reference: RH26/ST/2248/D/OP	Rev.				
	Drawing Number: <b>00</b>	Rev.				